


MEMC DRIVE PLAN
SCALE: 1"=40'

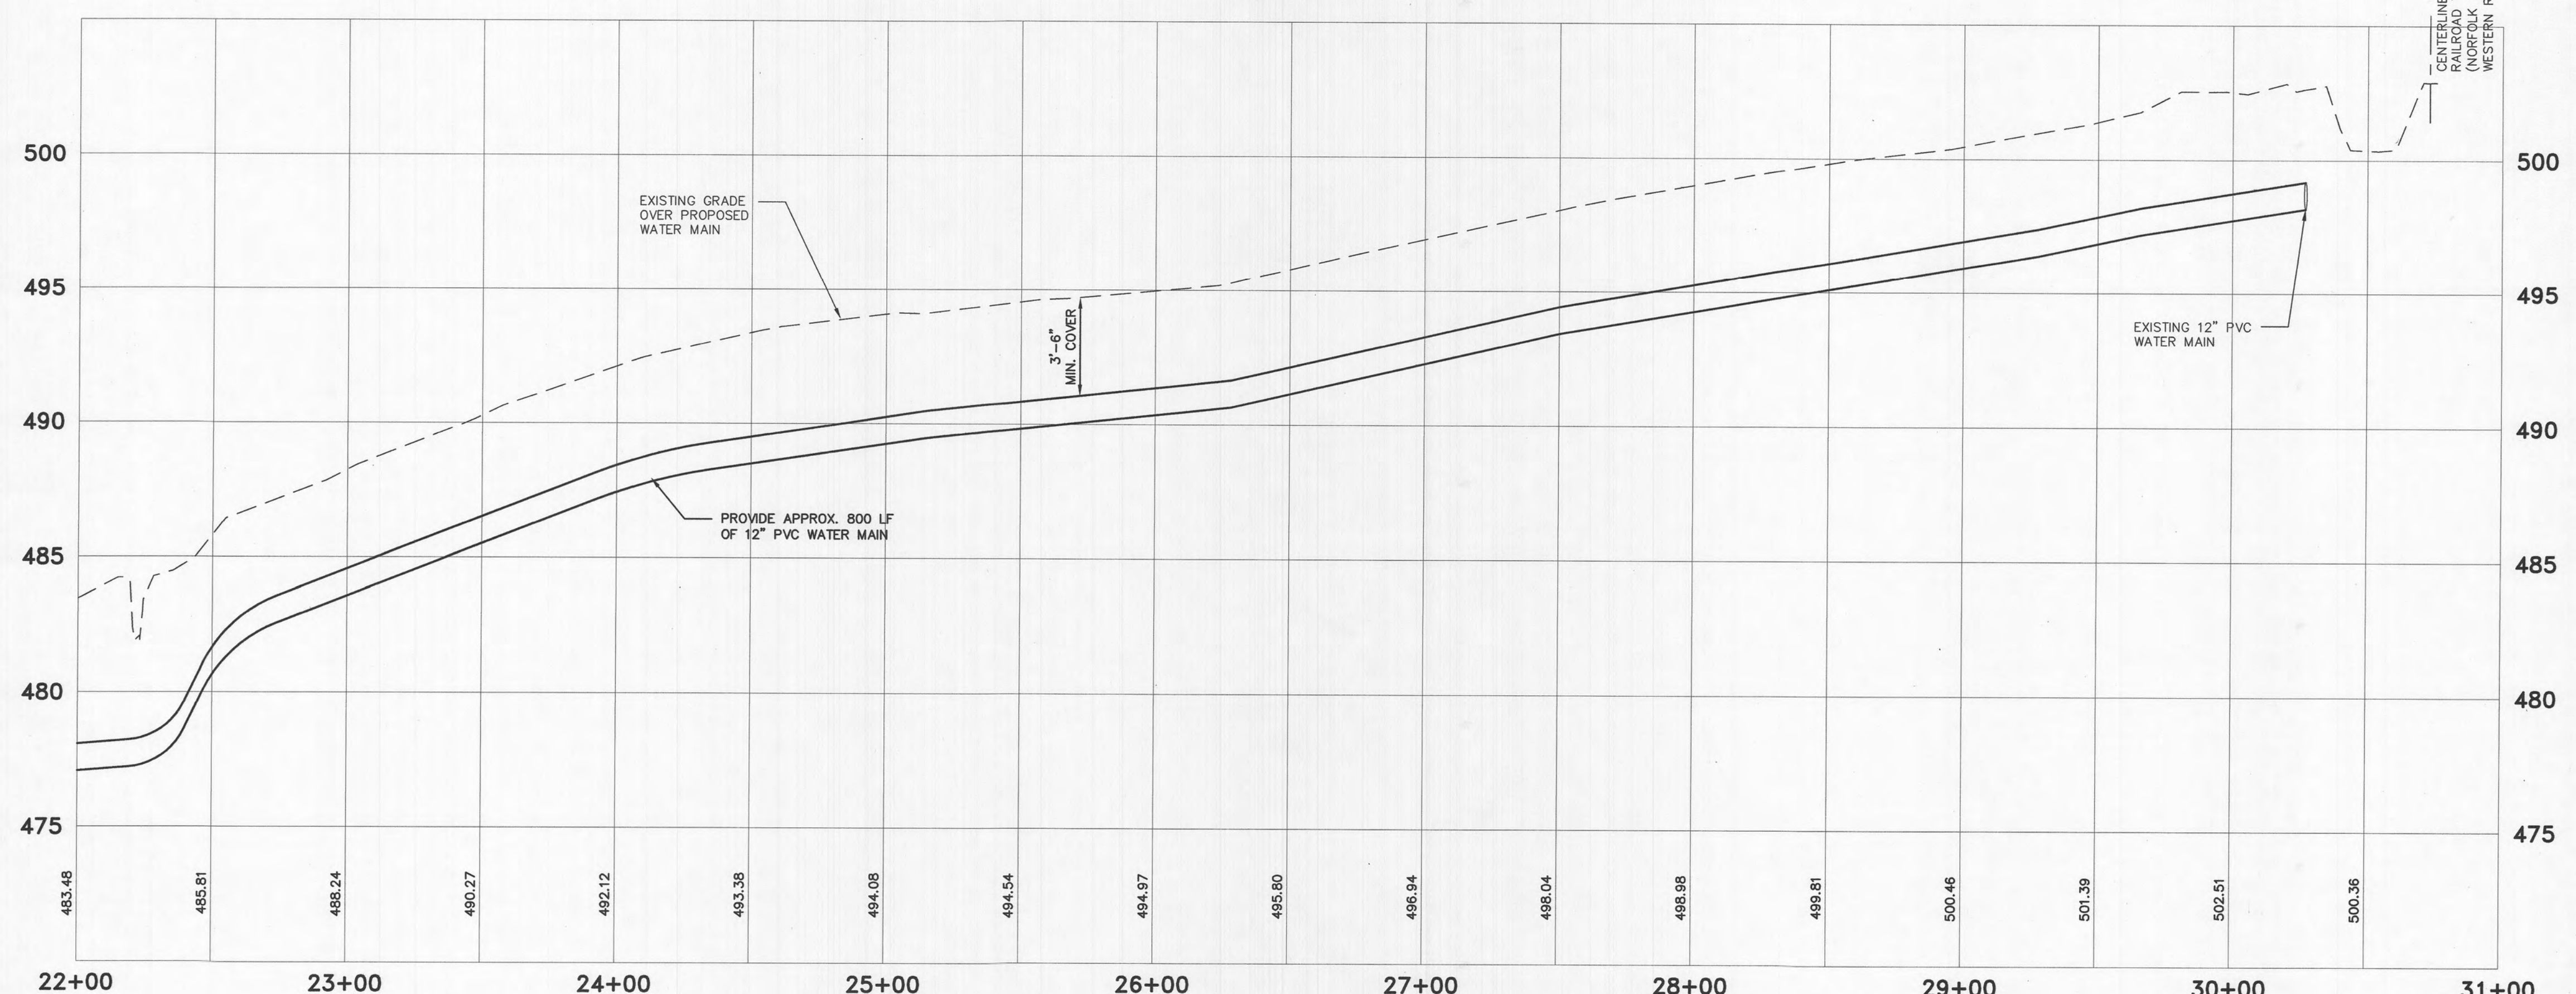

MEMC DRIVE PROFILE
SCALE: 1"=40' HORIZONTAL
1"=4' VERTICAL

95% REVIEW SET
NOT FOR CONSTRUCTION

One Merchants Plaza | Suite 501
Bangor, Maine 04401
800.564.2333 | www.woodardcurran.com

WOODARD & CURRAN
COMMITMENT & INTEGRITY DRIVE RESULTS

REV	DESCRIPTION	DATE

DESIGNED BY: BHH
CHECKED BY: NTM

MEMC DRIVE
PLAN & PROFILE
STA. 22+00 TO STA. 31+00

CITY OF O'FALLON, MISSOURI
PEARL DRIVE
WATER MAIN EXTENSION

JOB NO.: 213456.00
DATE: JULY, 2010
SCALE: AS NOTED
SHEET: 4 OF 6

C-03

F:\213456 O'Fallon - Pearl Drive Water Main Extension\Deliverables\2010.07.02 95% Gantt Review\CAD Drawings\21345600-C001.dwg, Jul 02, 2010 - 3:54pm