


Drawing name: V1126183 Pearl Vista Drive Engineering Improvements 18103 IMP.dwg Plotted on: Aug 30, 2018 8:28am Plotted by: tmhnr

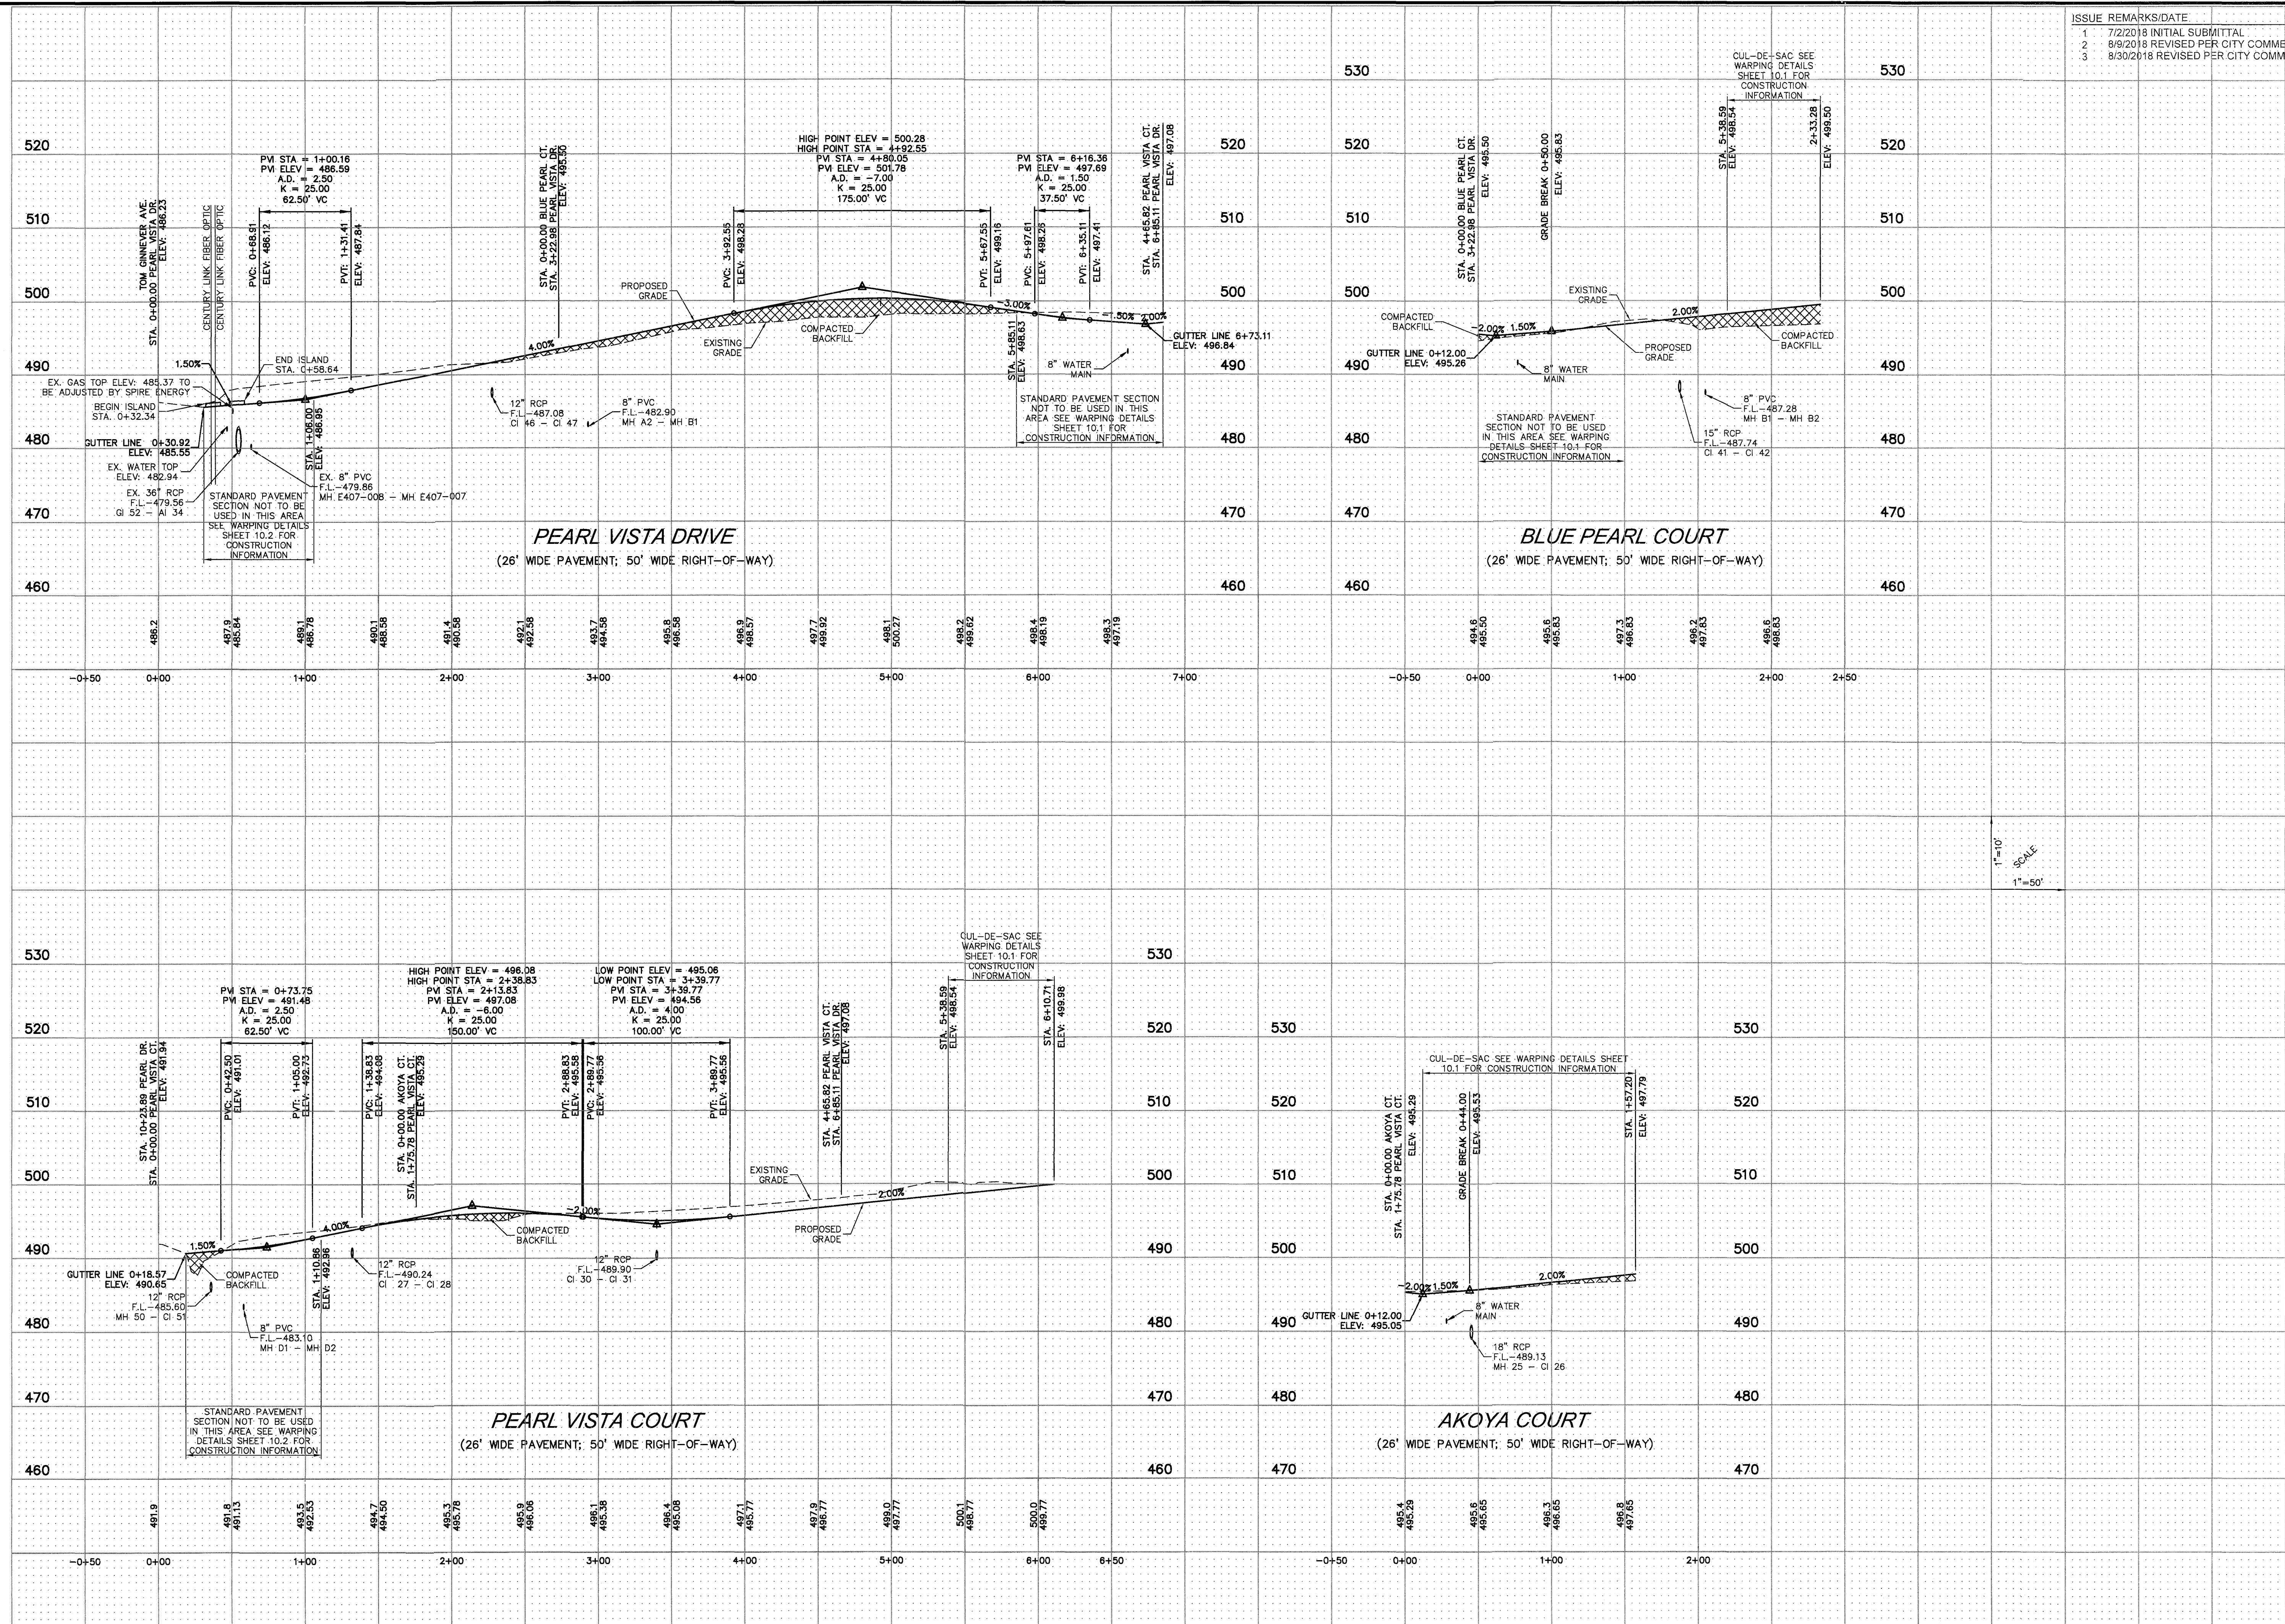


ISSUE	REMARKS/DATE
1	7/2/2018 INITIAL SUBMITTAL
2	8/9/2018 REVISED PER CITY COMMENTS
3	8/30/2018 REVISED PER CITY COMMENTS

PROJECT TITLE

PEARL VISTA
OF FALLON, MISSOURI

THE STERLING CO.
ENGINEERS & SURVEYORS
5055 New Baumgartner Road
St. Louis, Missouri 63129
Ph 314-487-0440 Fax 314-487-8944
www.sterling-eng-survey.com
Corporate Certificate of Authority #001348

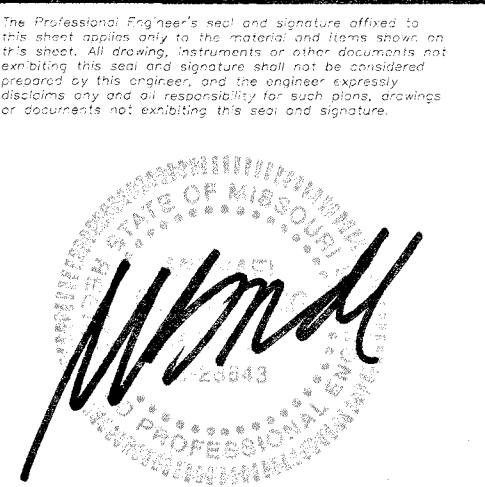

Date: 8/30/2018
Michael G. Boerding
License No. MO E-28643
Professional Engineer

ELITE PEARL VISTA, LLC
5091 BAUMGARTNER ROAD
ST. LOUIS, MO 63129
Ph. 314-487-6717

STREET PROFILES

P+Z No. 18-000083
City No.
Date: Aug 30, 2018
Job No. 17-08-193
Page No.

6.1

IMP