

FINAL SURVEY	BY	DATE
NO.		
REVISIONS		
NO.		
DATE		
BY		
REVISIONS		
NO.		
DATE		
BY		

ORIGINAL SURVEY	BY	DATE
NO.		
REVISIONS		
NO.		
DATE		
BY		
REVISIONS		
NO.		
DATE		
BY		

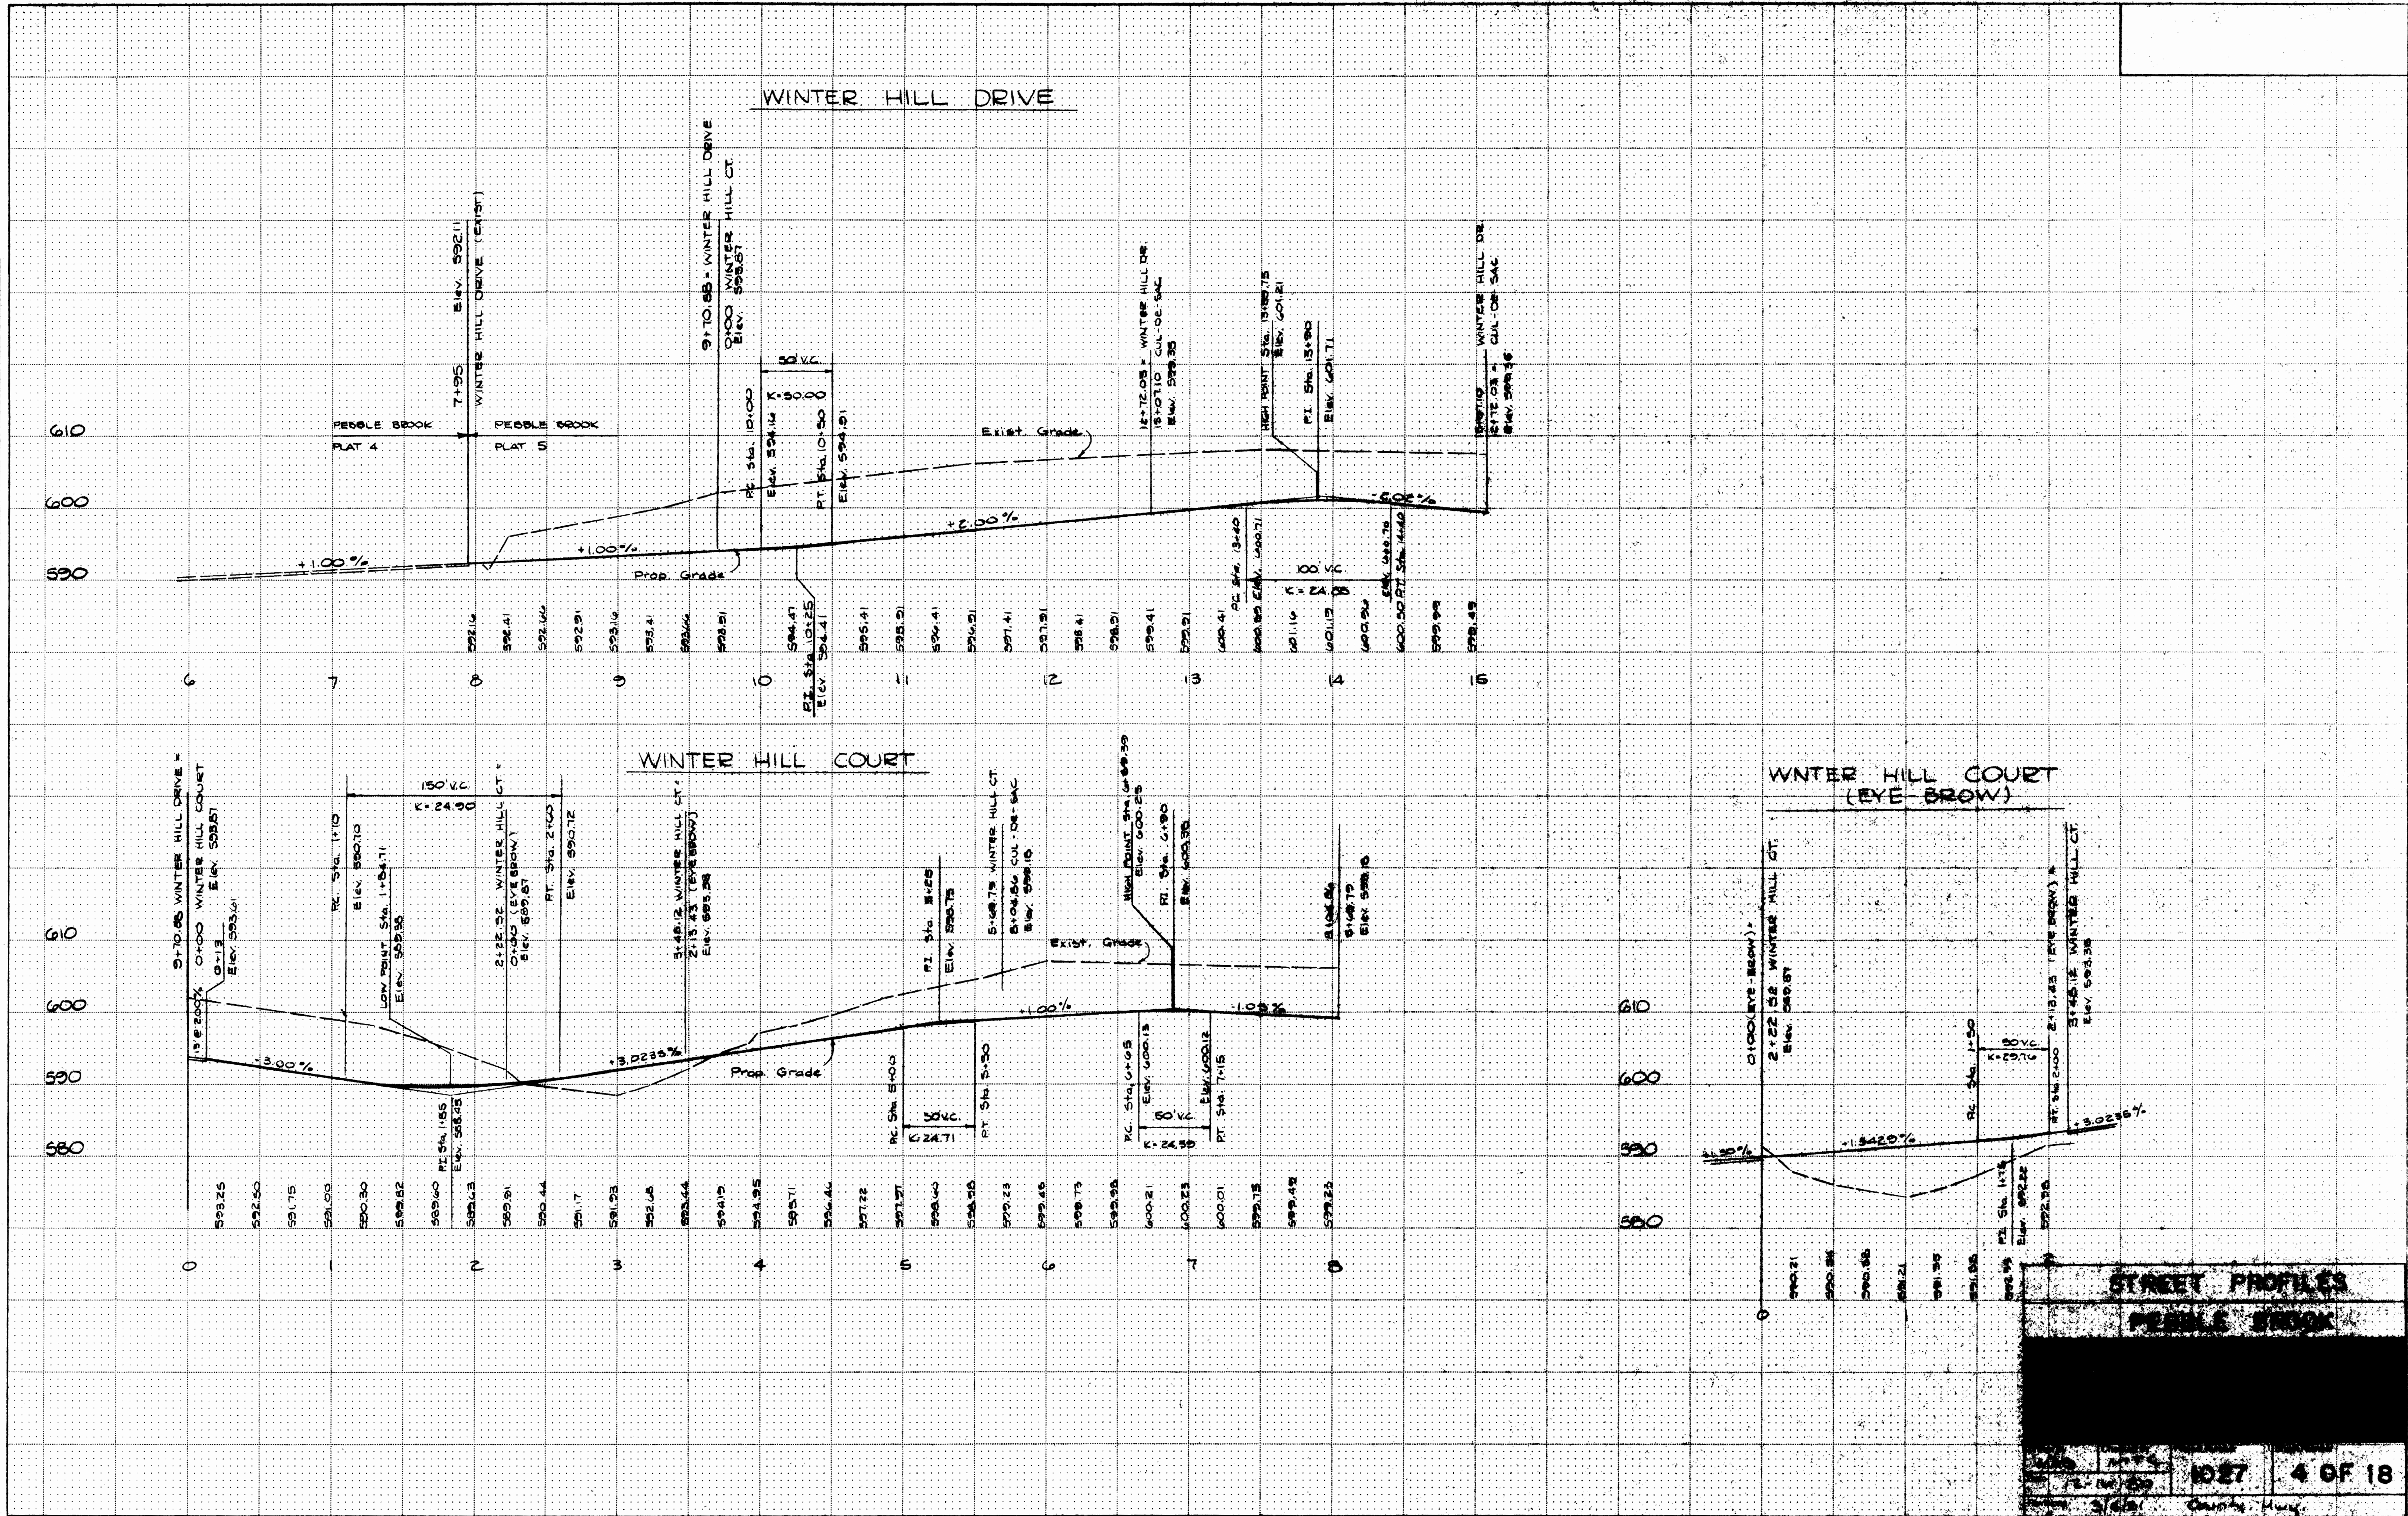


PLATE 3-FULL CROSS SECTION-FULL DOT
 WILSON
 PRINTED IN U.S.A.

STREET PROFILES
PEBBLE BROOK

1027 4 OF 18
 3/6/81 County, Miss.