



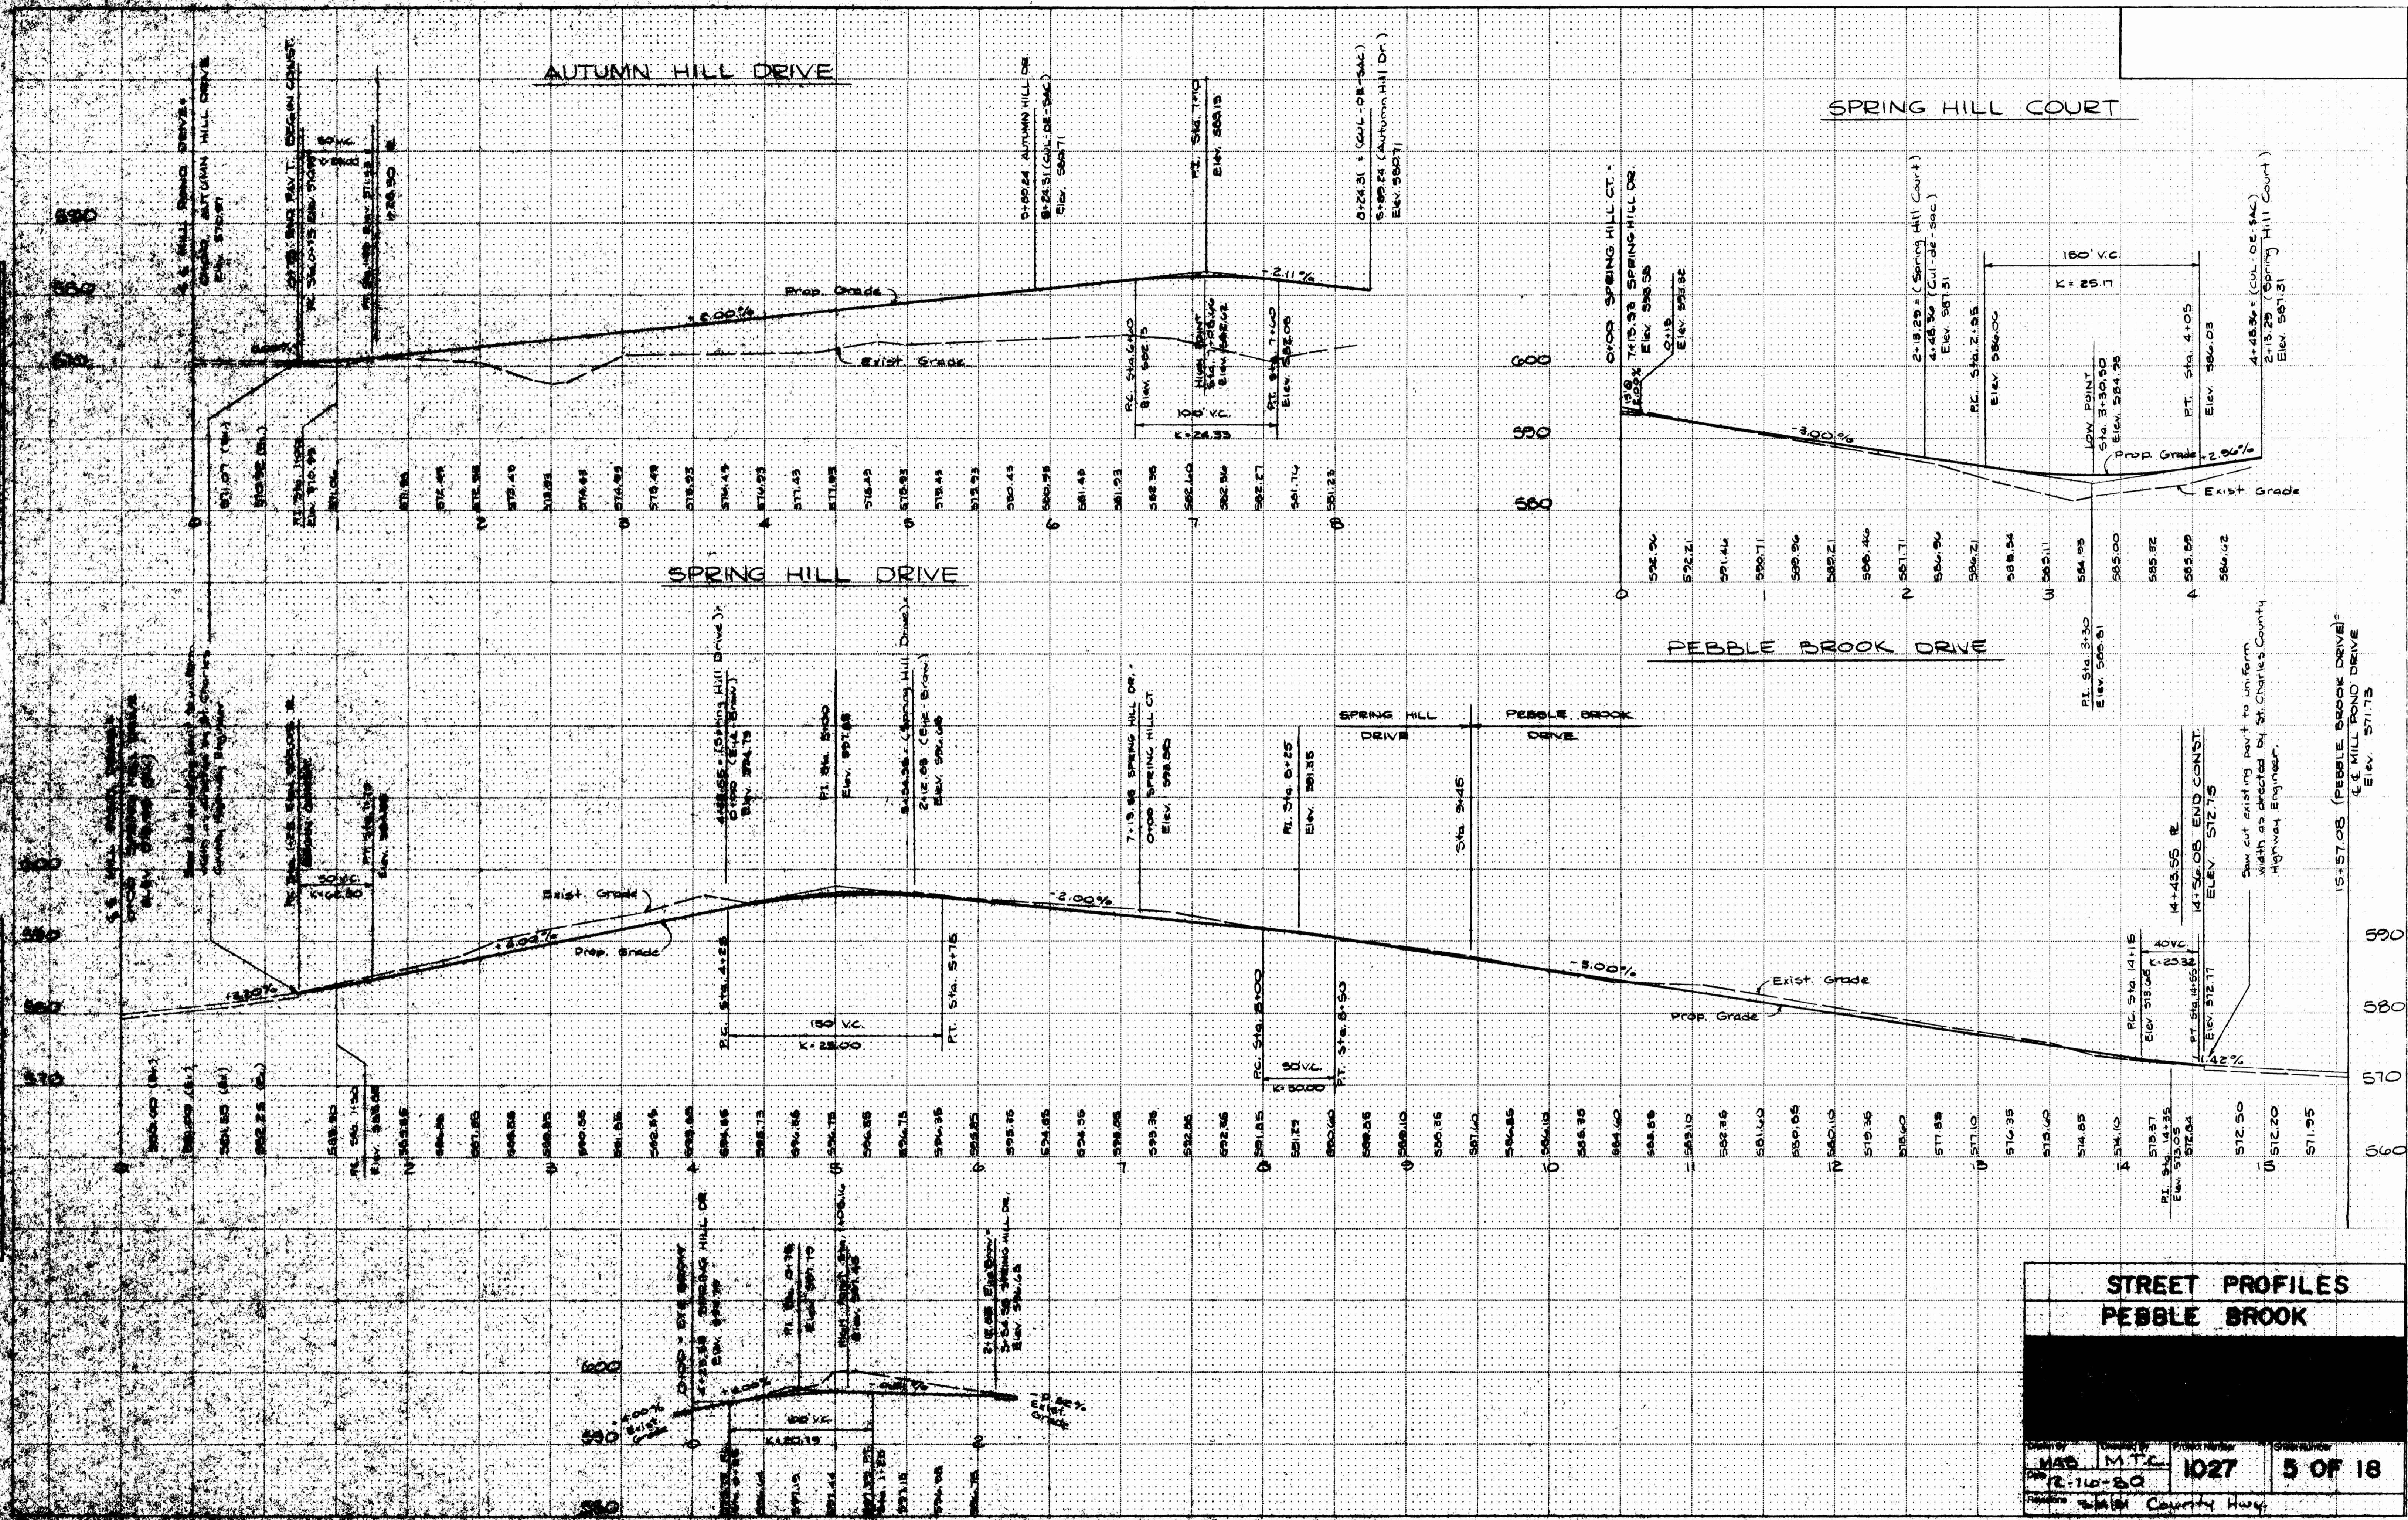

**STREET PROFILES
PEBBLE BROOK**

Drawn by MAB	Checked by MTC	Project Number 1027	Sheet Number 5 OF 18

Saw cut existing pavt to uniform width as directed by St. Charles County Highway Engineer.