


DATE	
SCALE	
PROJECT	
DRAWN BY	
CHECKED BY	
APPROVED BY	

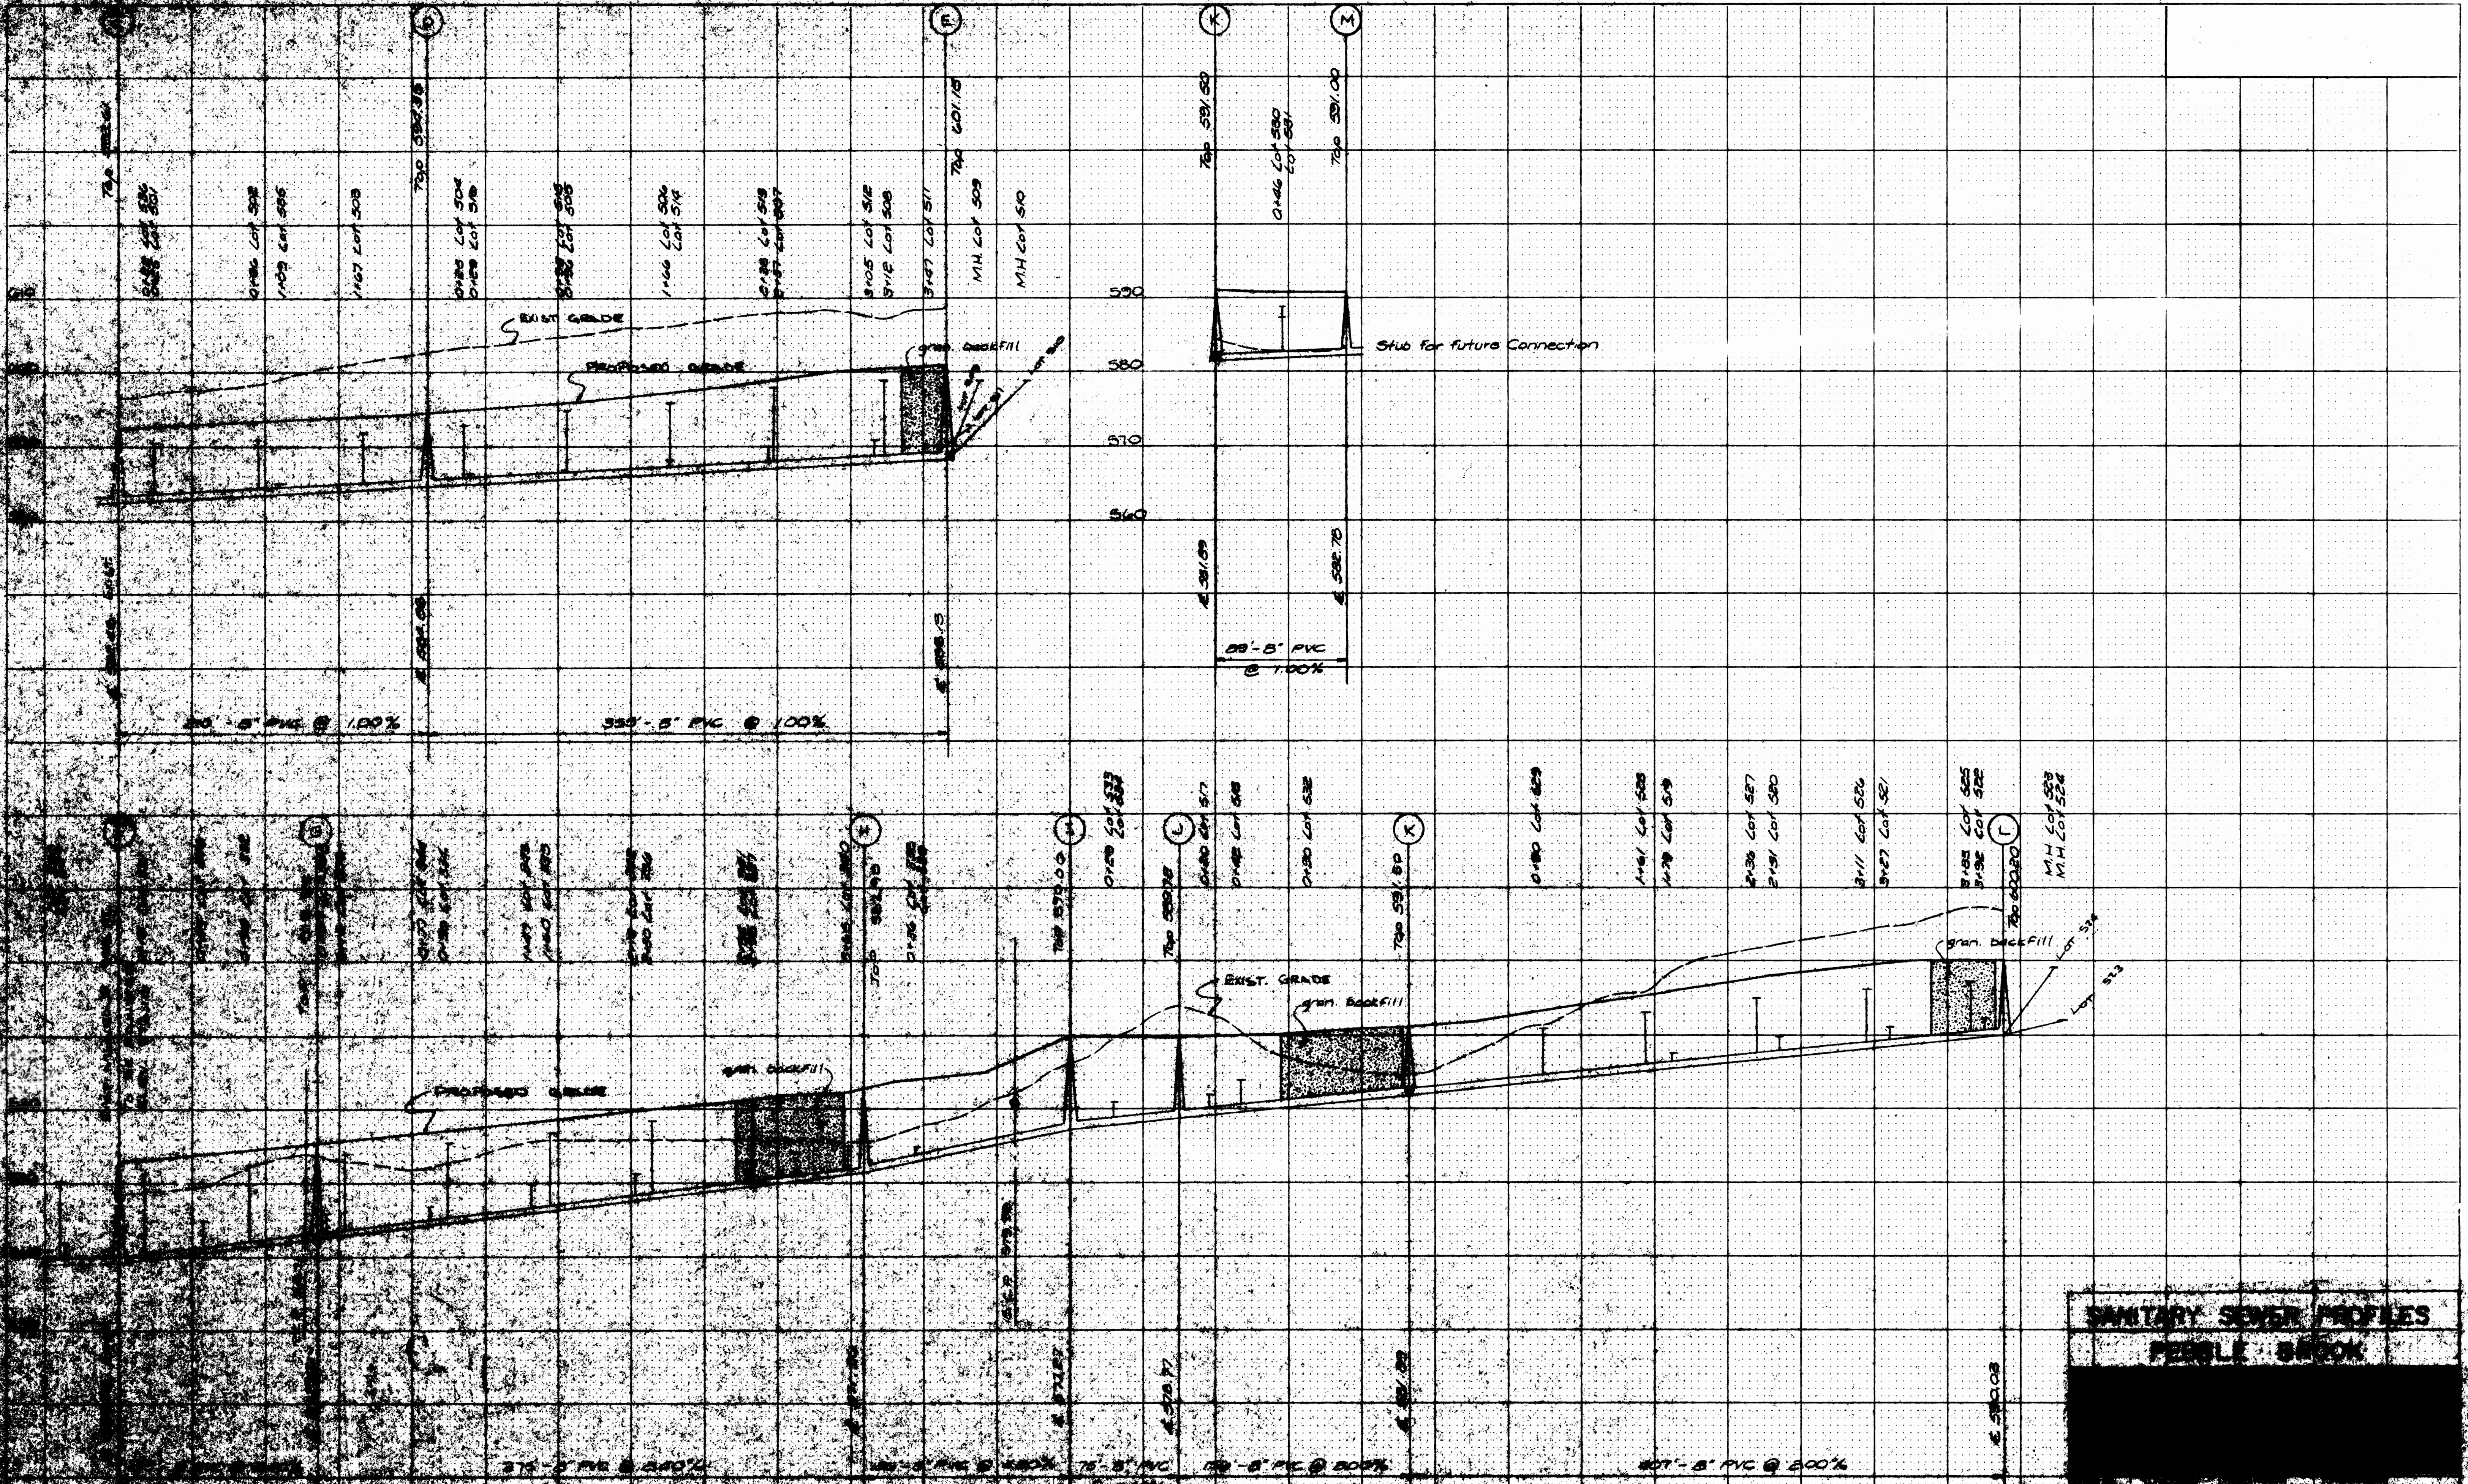

SANITARY SEWER PROFILES
PEOPLE BROOK

DATE	02	7 OF 18
SCALE		
PROJECT		
DRAWN BY		
CHECKED BY		
APPROVED BY		

PLATE SHEET 1 OF 18