



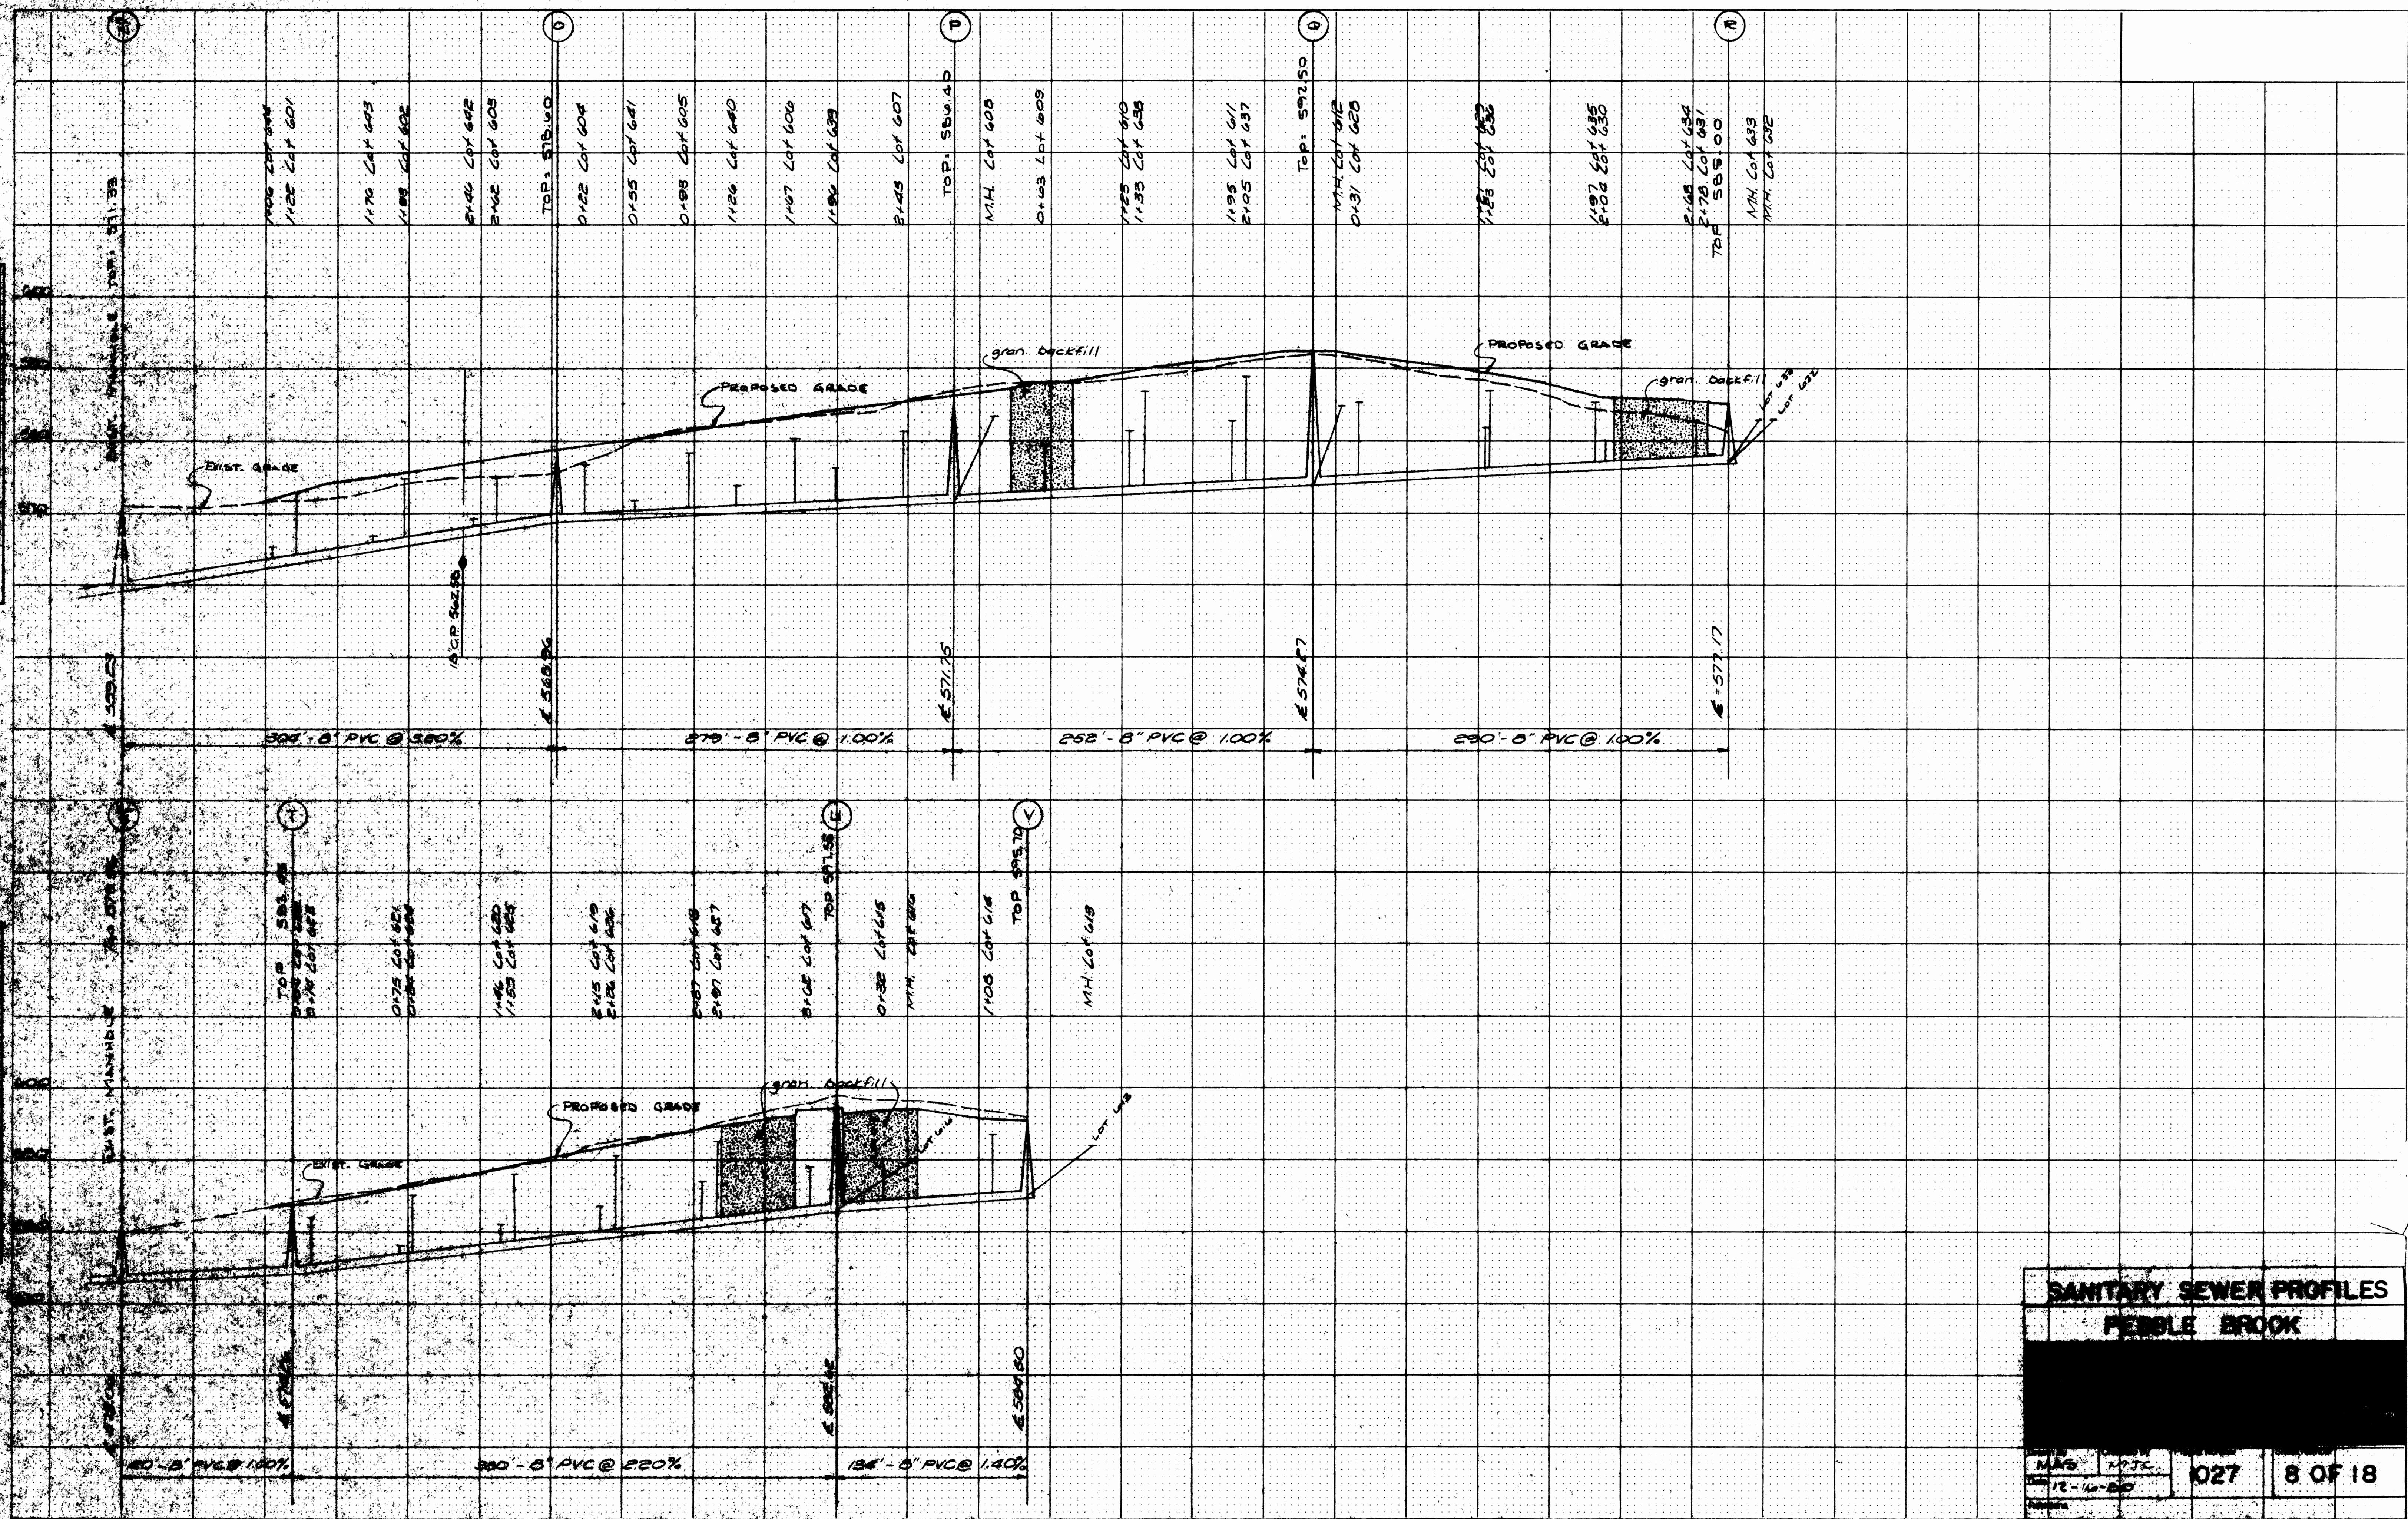

SANITARY SEWER PROFILES			
FFBLE BROOK			
