


SEE SHEET 2

Revised for D.C.S.D. Submittal 4-25-01
Revised for D.C.S.D. Submittal 5-21-01

Revisions
7-25-00
9-12-00
12-12-00
1-04-01
2-07-01
2-23-01
Revised per O'Fallon
Revised per O'Fallon

SITE PLAN
**PENNIAL PARK
PHASE 1**
JUNE 2, 2000 96-8791

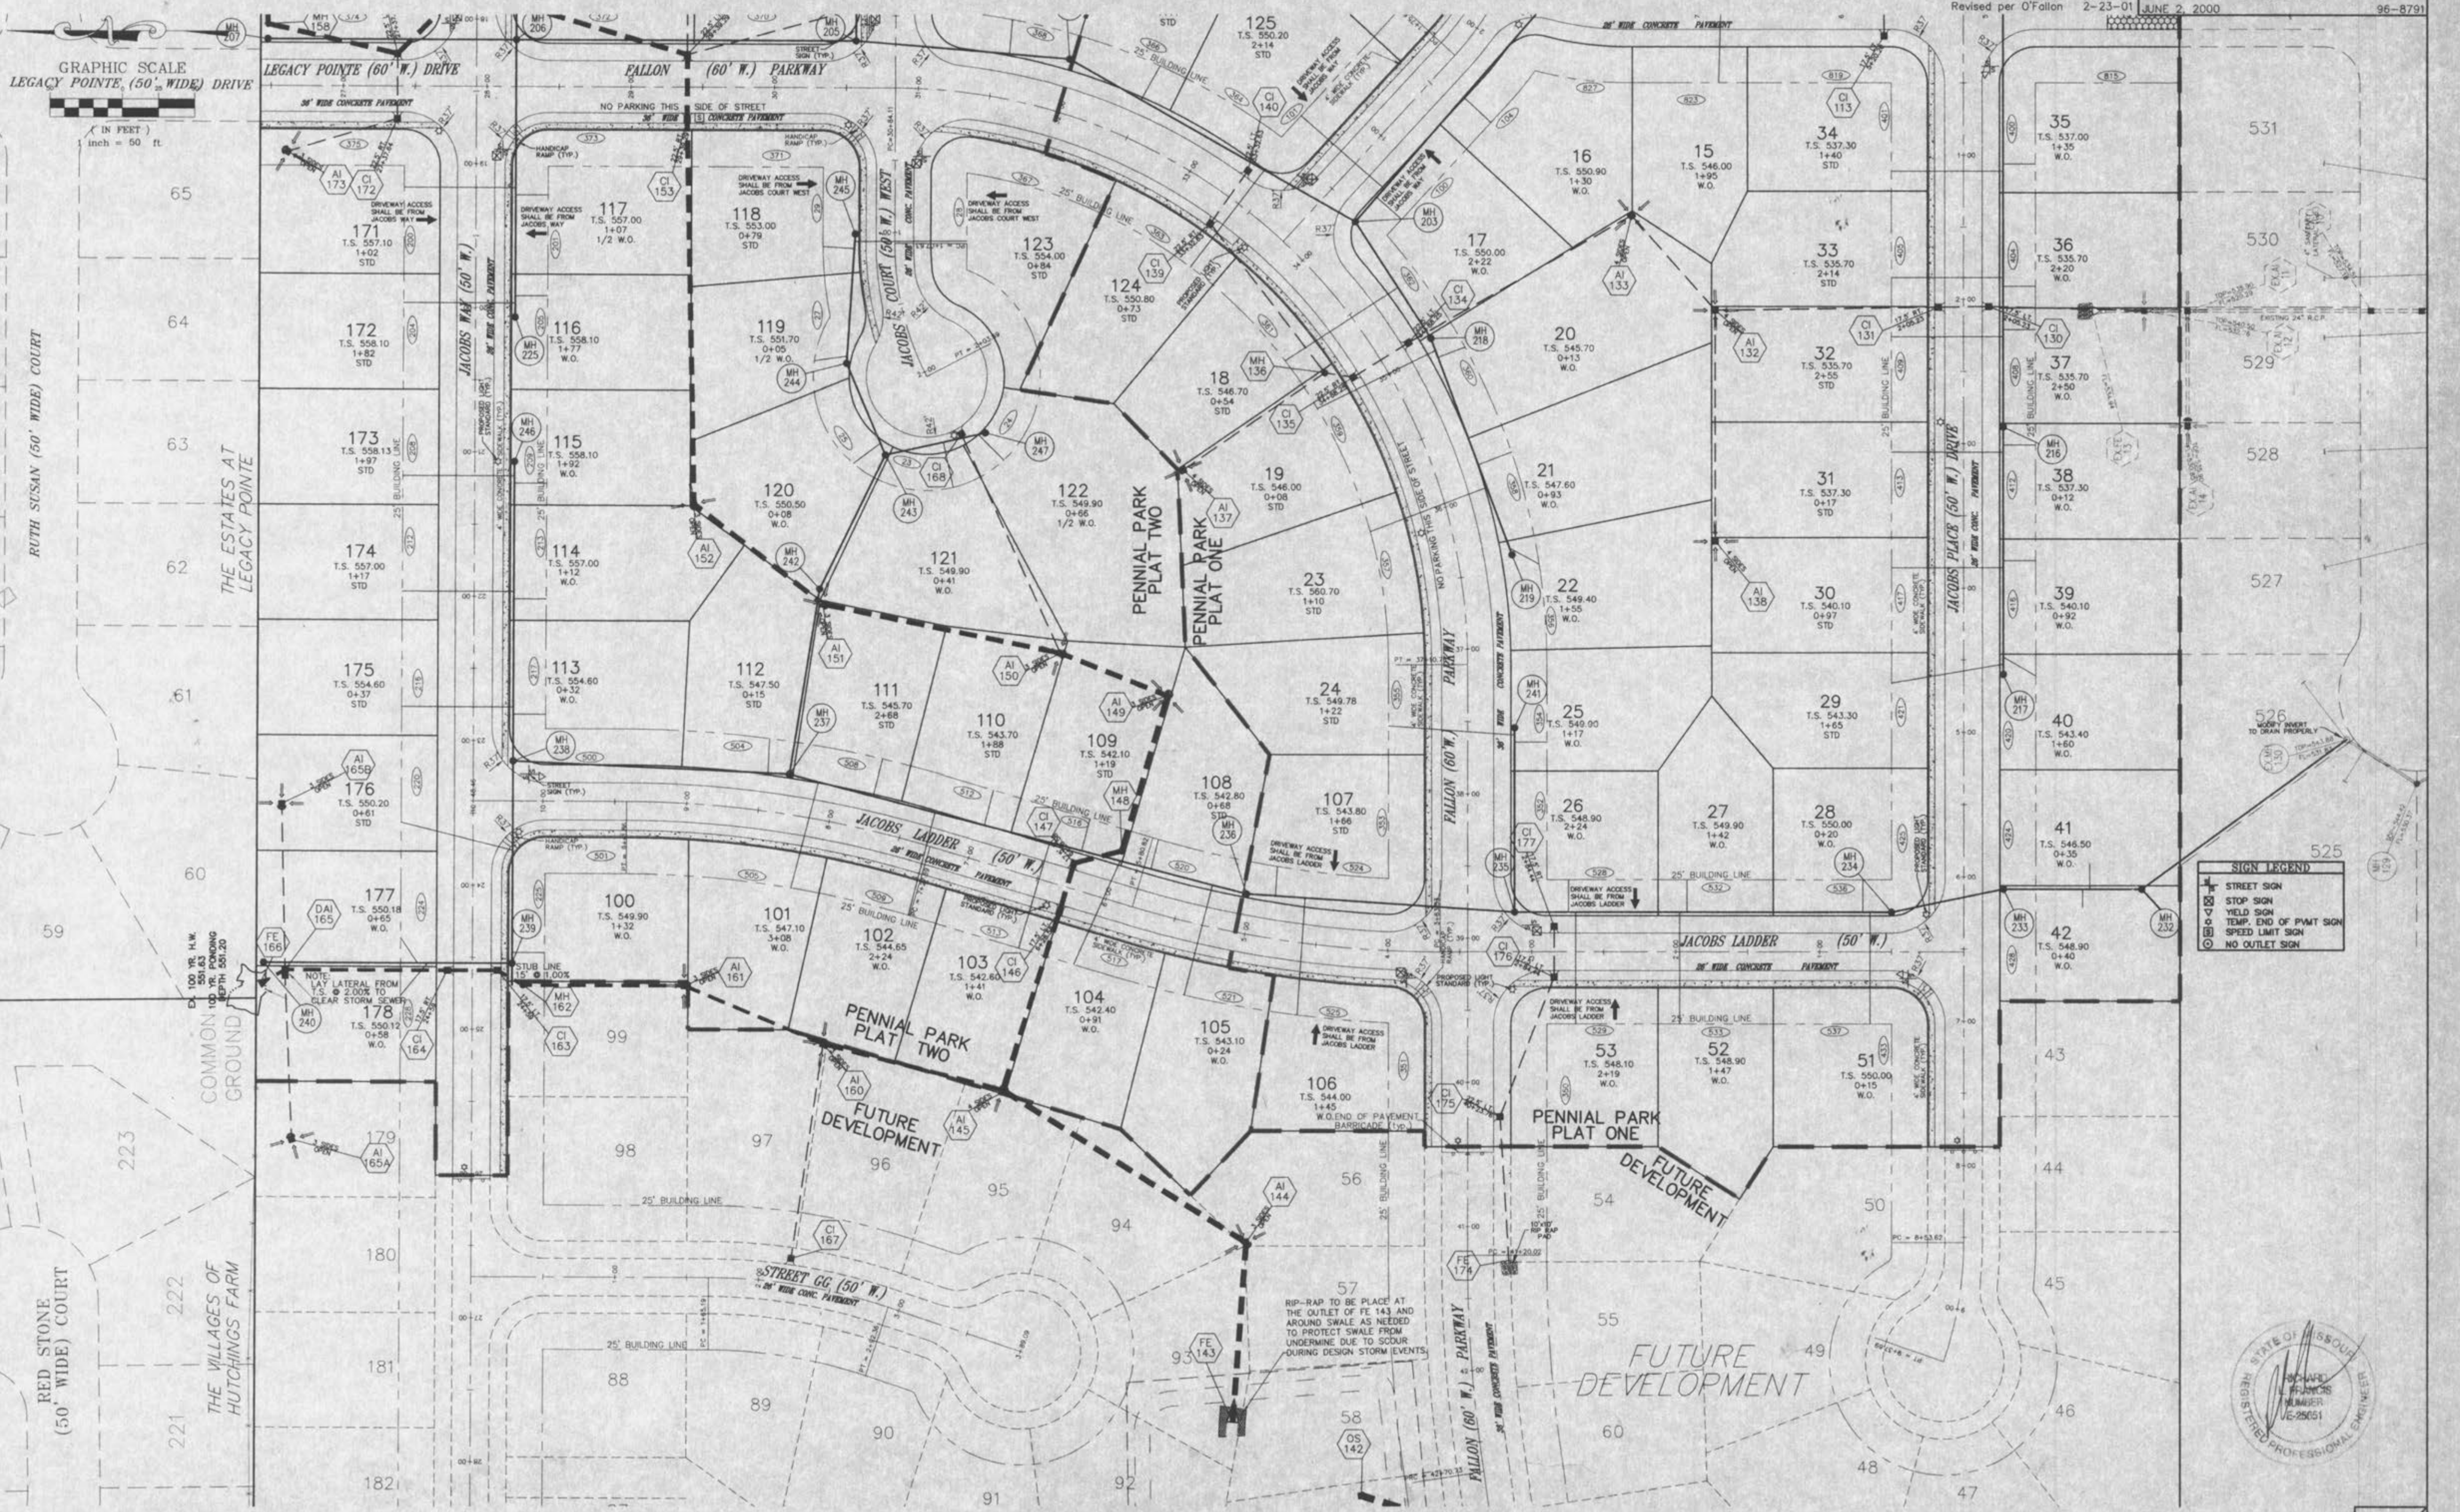

SIGN LEGEND

- STREET SIGN
- STOP SIGN
- YIELD SIGN
- TEMP. END OF PMT SIGN
- SPEED LIMIT SIGN
- NO OUTLET SIGN

E:\04\05001\05001.dwg, Mon Jun 05 08:17:19 2001, STATION 32 - RUC

Underground utilities have been plotted from available information and, therefore, their locations shall be considered approximate only. The verification of the location of all underground utilities, either shown or not shown, on these plans shall be the responsibility of the Contractor, and shall be located prior to any grading or construction of the improvements.

SEE SHEET 4

