
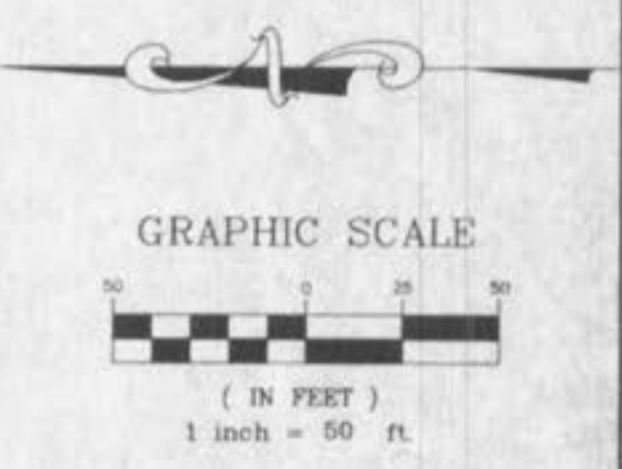


SEE SHEET 3

Revisions 7-25-00  
Revised per D.C.S.D. 9-12-00  
Revised per O'Fallon 1-04-01

SITE PLAN  
**PENNIAL PARK  
PHASE 1**

JUNE 2, 2000 96-8791

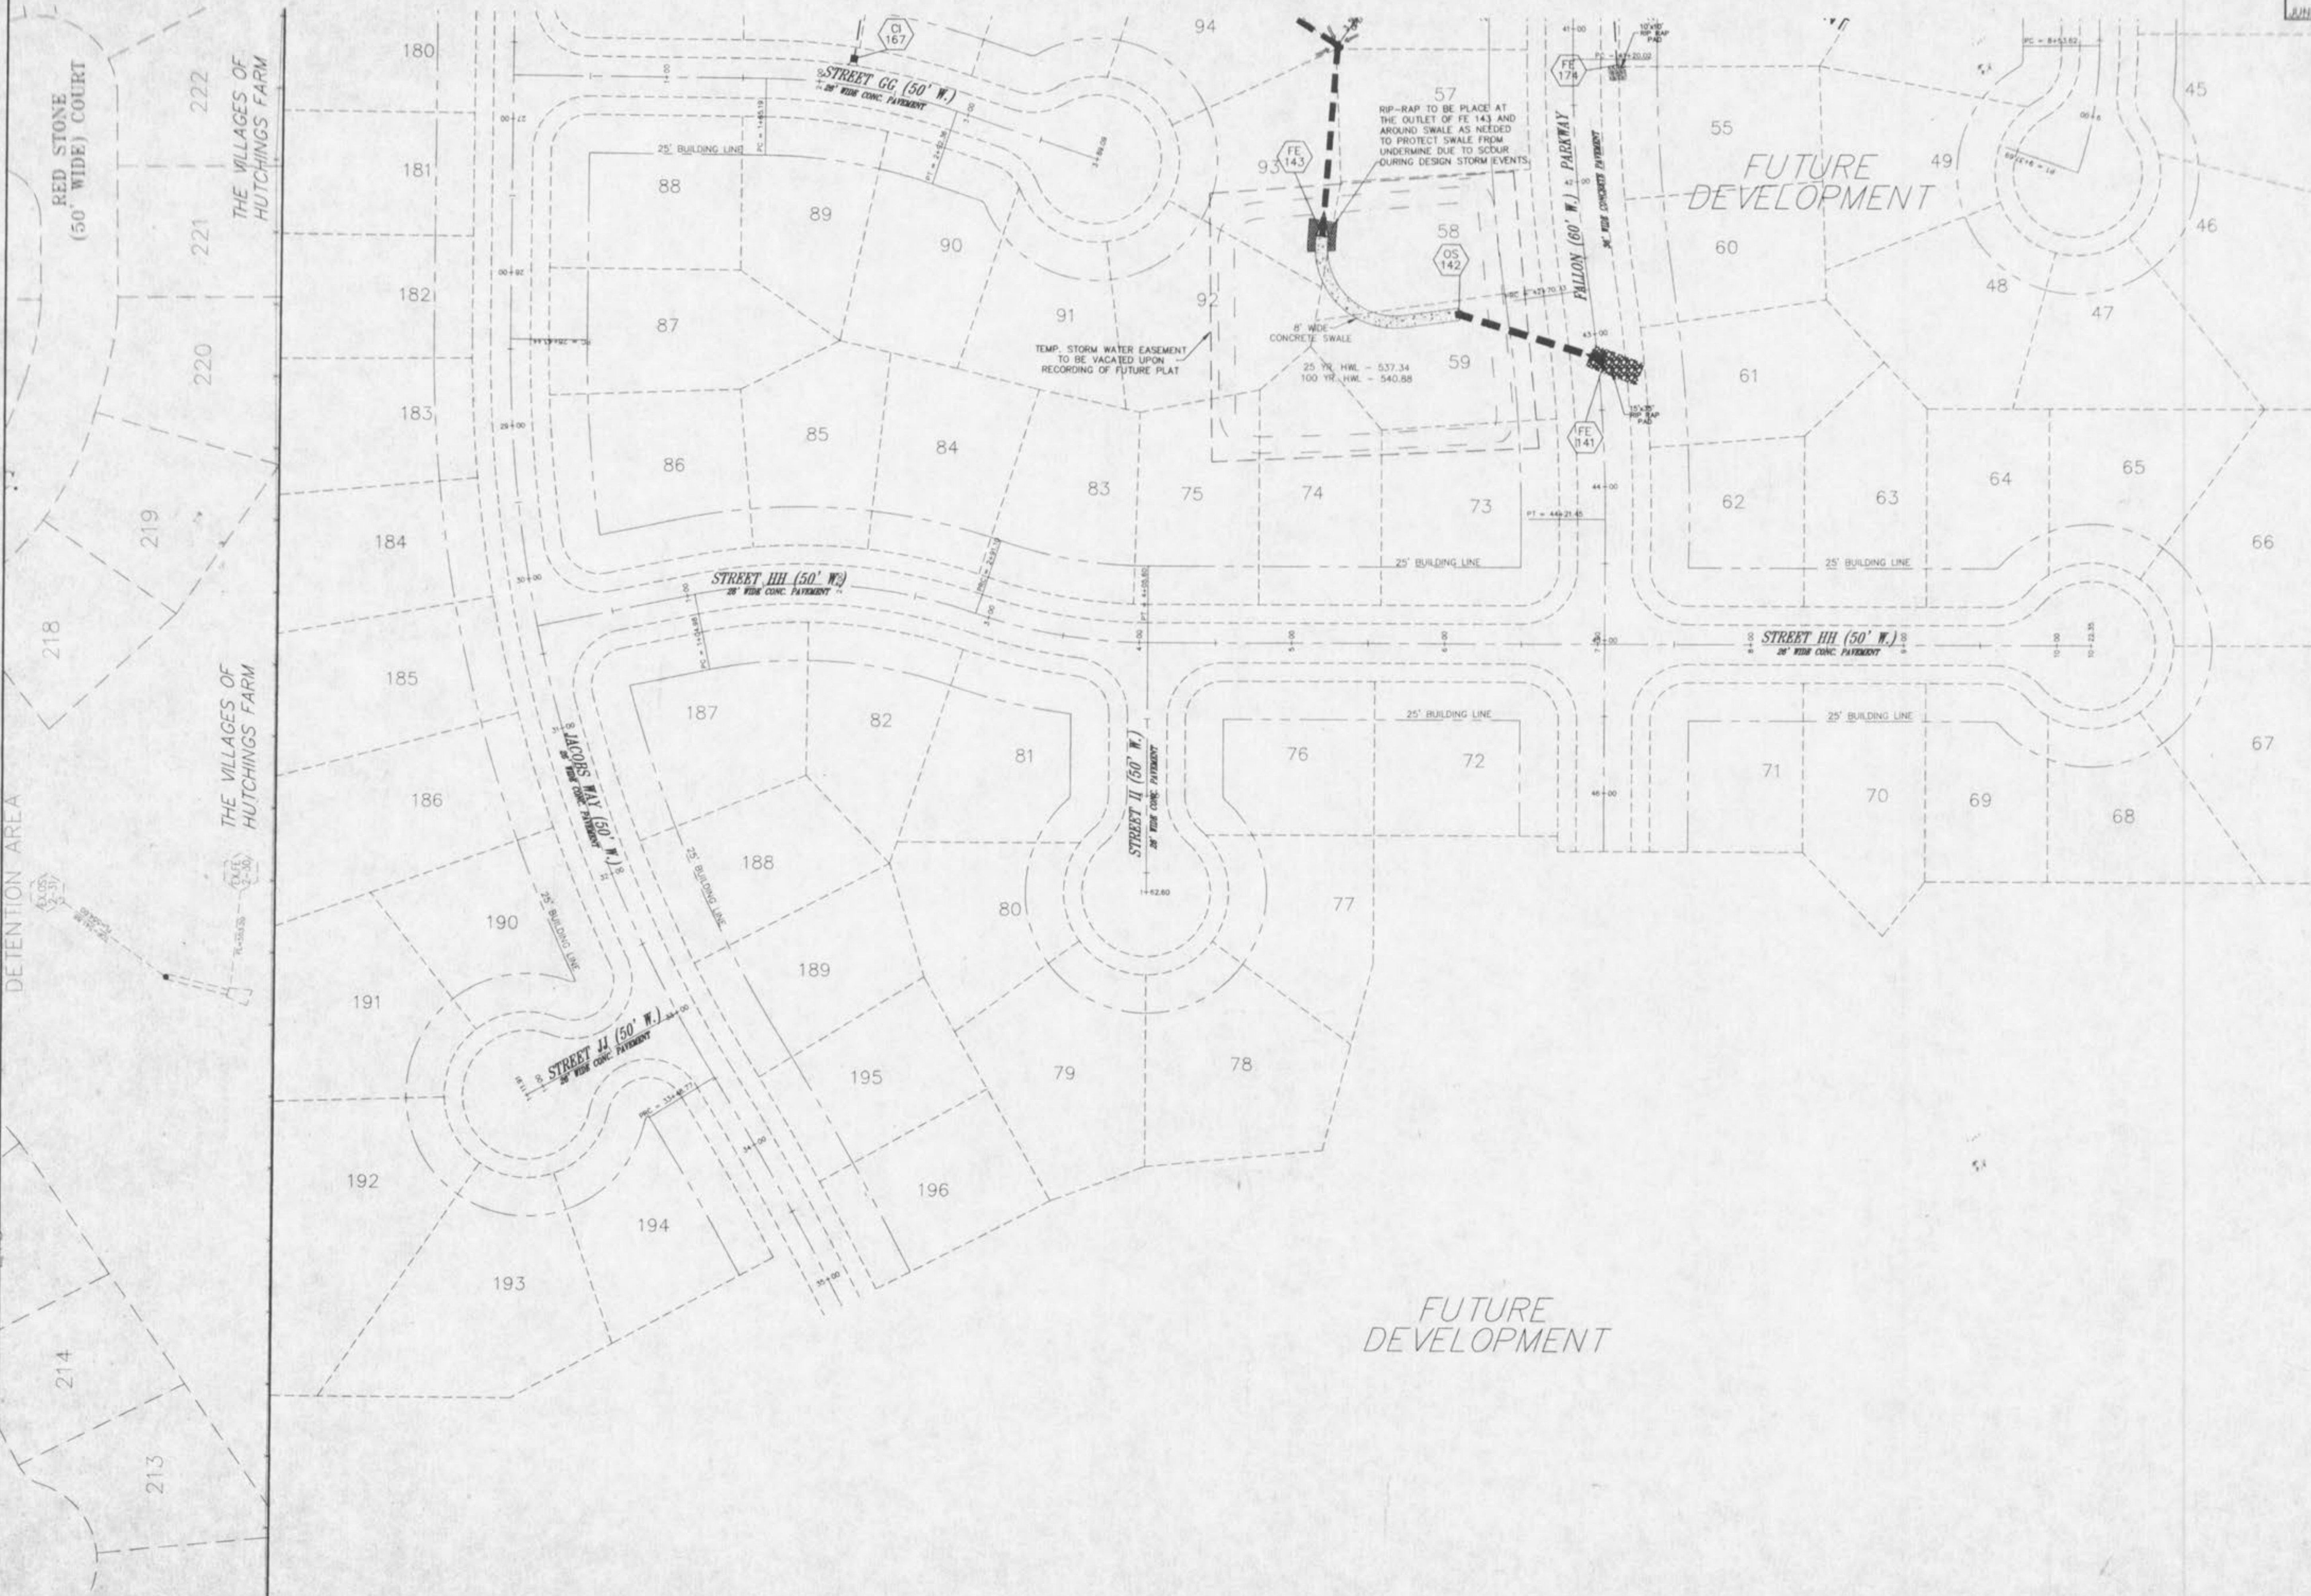

Underground utilities have been plotted from available information and, therefore, their locations shall be considered approximate only. The verification of the location of all underground utilities, either shown or not shown, on these plans shall be the responsibility of the Contractor, and shall be located prior to any grading or construction of the improvements.

E:\proj\18500\18500.dwg Thu Jan 04 08:31:01 2001 STATION 32 - REC