

Revisions 7-25-00
 Revise Plot Limits 12-12-00
 Lot Revisions 2-07-01
 Remove Retaining Wall 9-05-01


WATER PLAN
PENNIAL PARK
PHASE 1

JUNE 2, 2000 96-8791



COMMON GROUND
 AREA 1

BERKSHIRE DOWNS
 P.B. 35 PGS. 34-37
 CITY OF O'FALLON - ZONED R-1

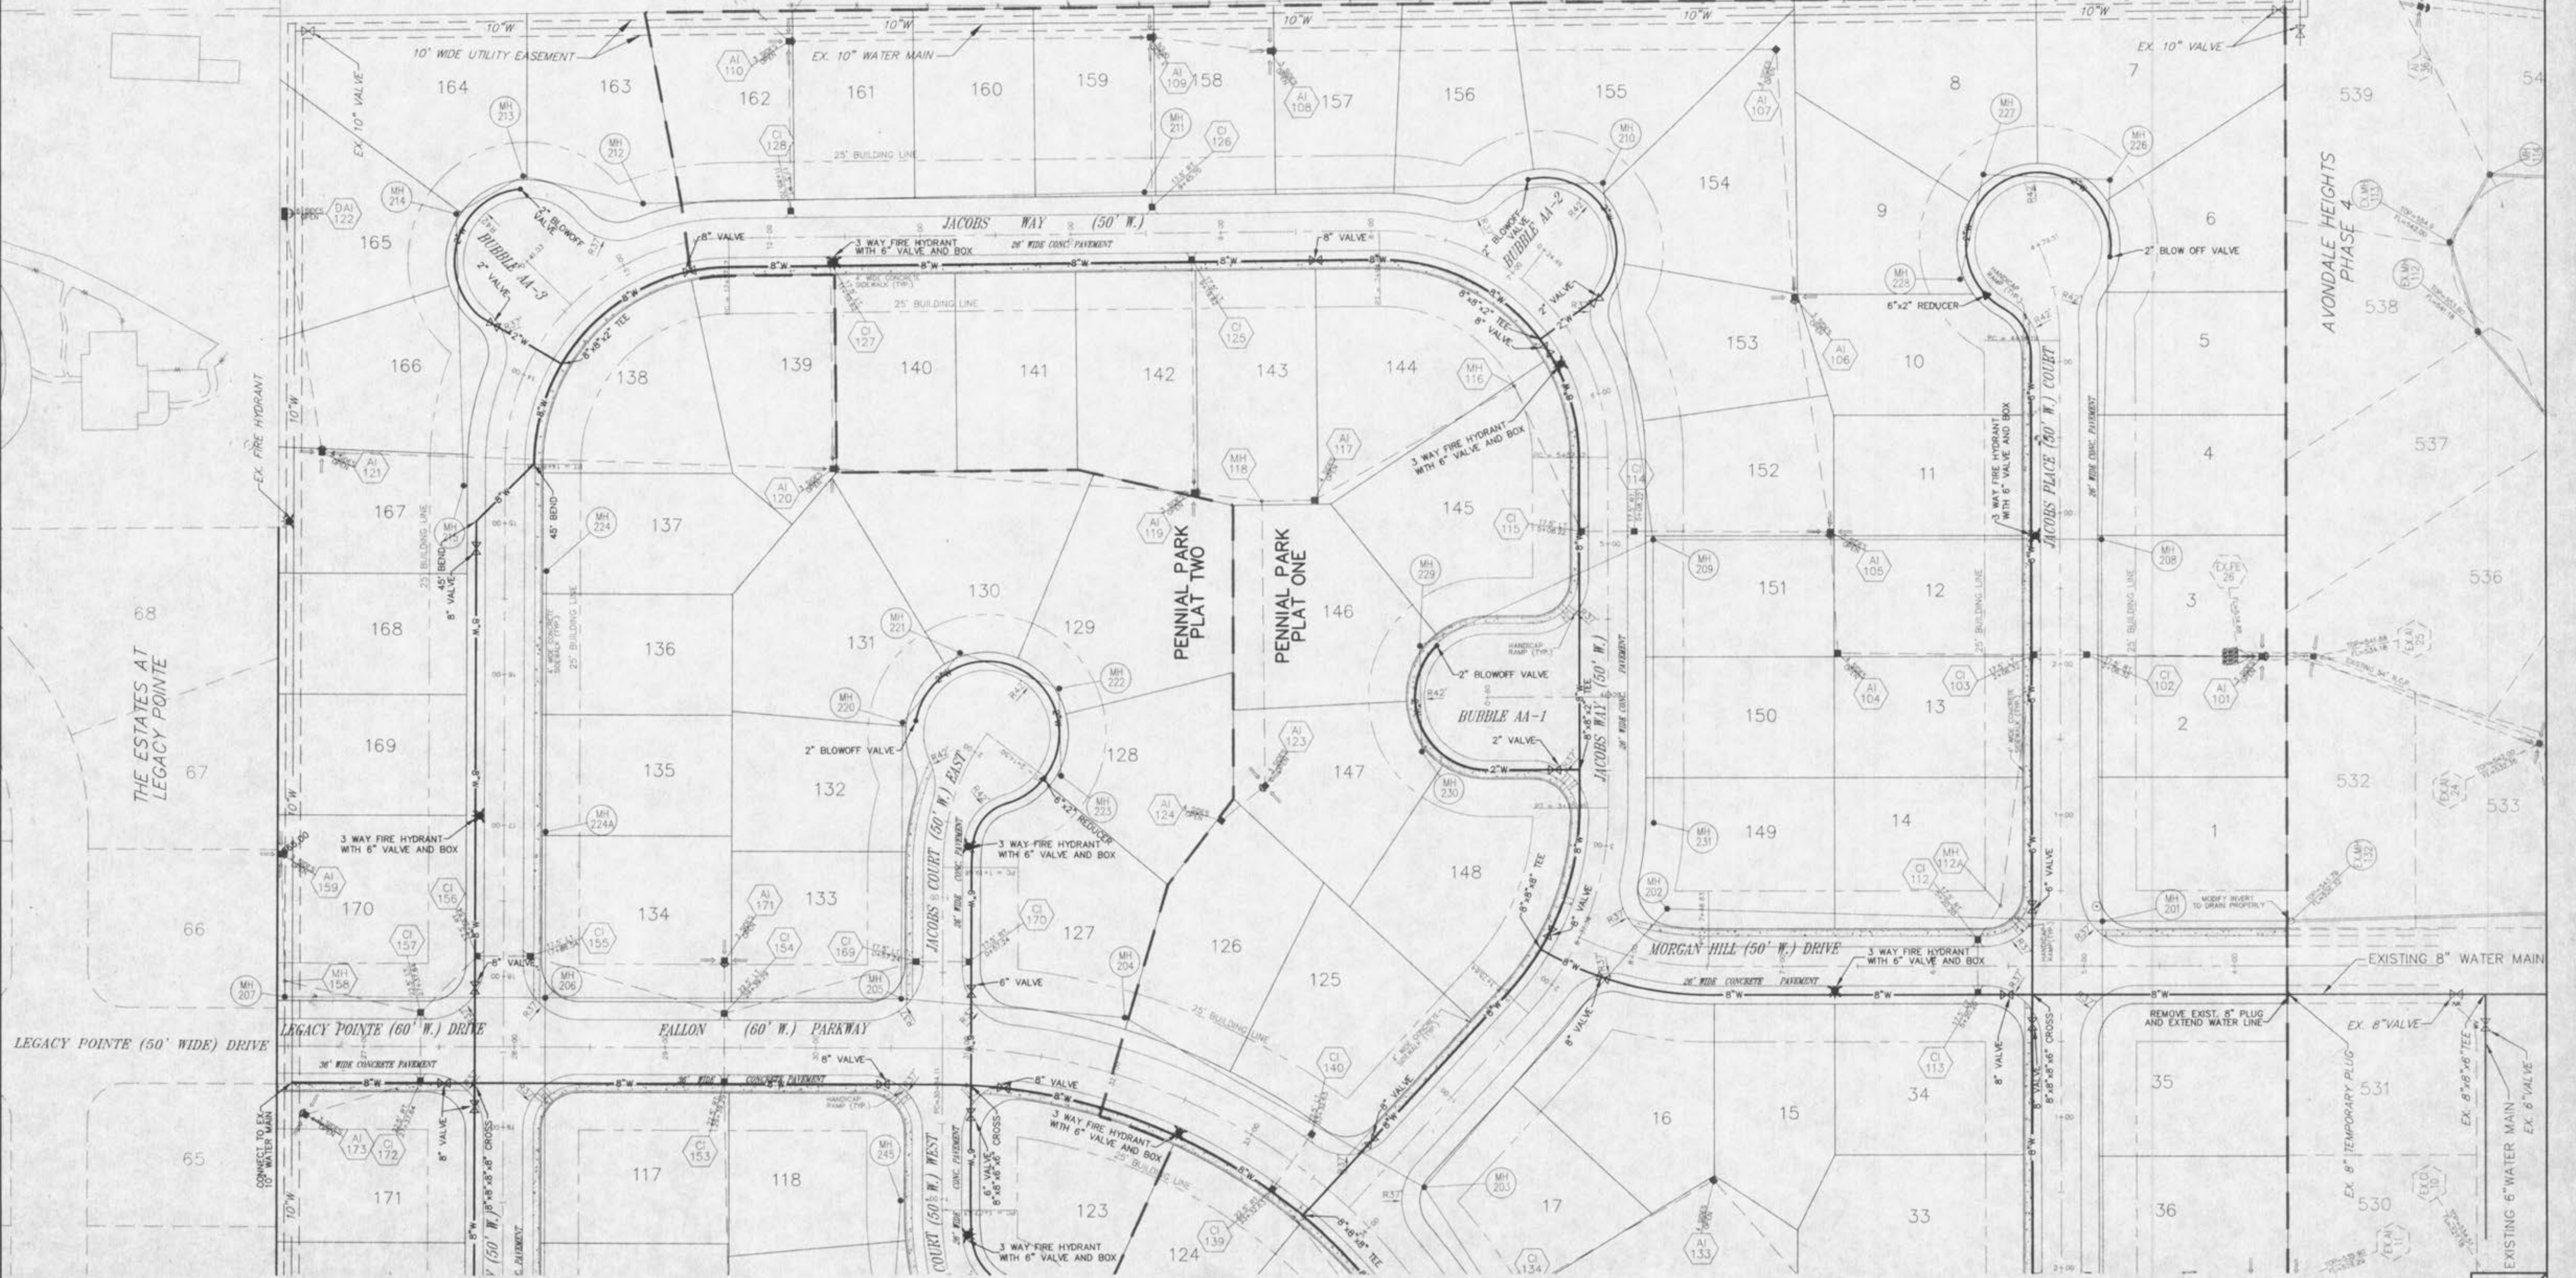

Underground utilities have been plotted from available information and, therefore, their locations shall be considered approximate only. The verification of the location of all underground utilities, either shown or not shown, on these plans shall be the responsibility of the Contractor, and shall be located prior to any grading or construction of the improvements.

SEE SHEET 9

WATER PLAN AS APPROVED BY ST. CHARLES COUNTY
 PUBLIC WATER DISTRICT NO. 2 ON JUNE 5, 2000