


SCALES:
1" = 50' HORIZONTAL
1" = 10' VERTICAL

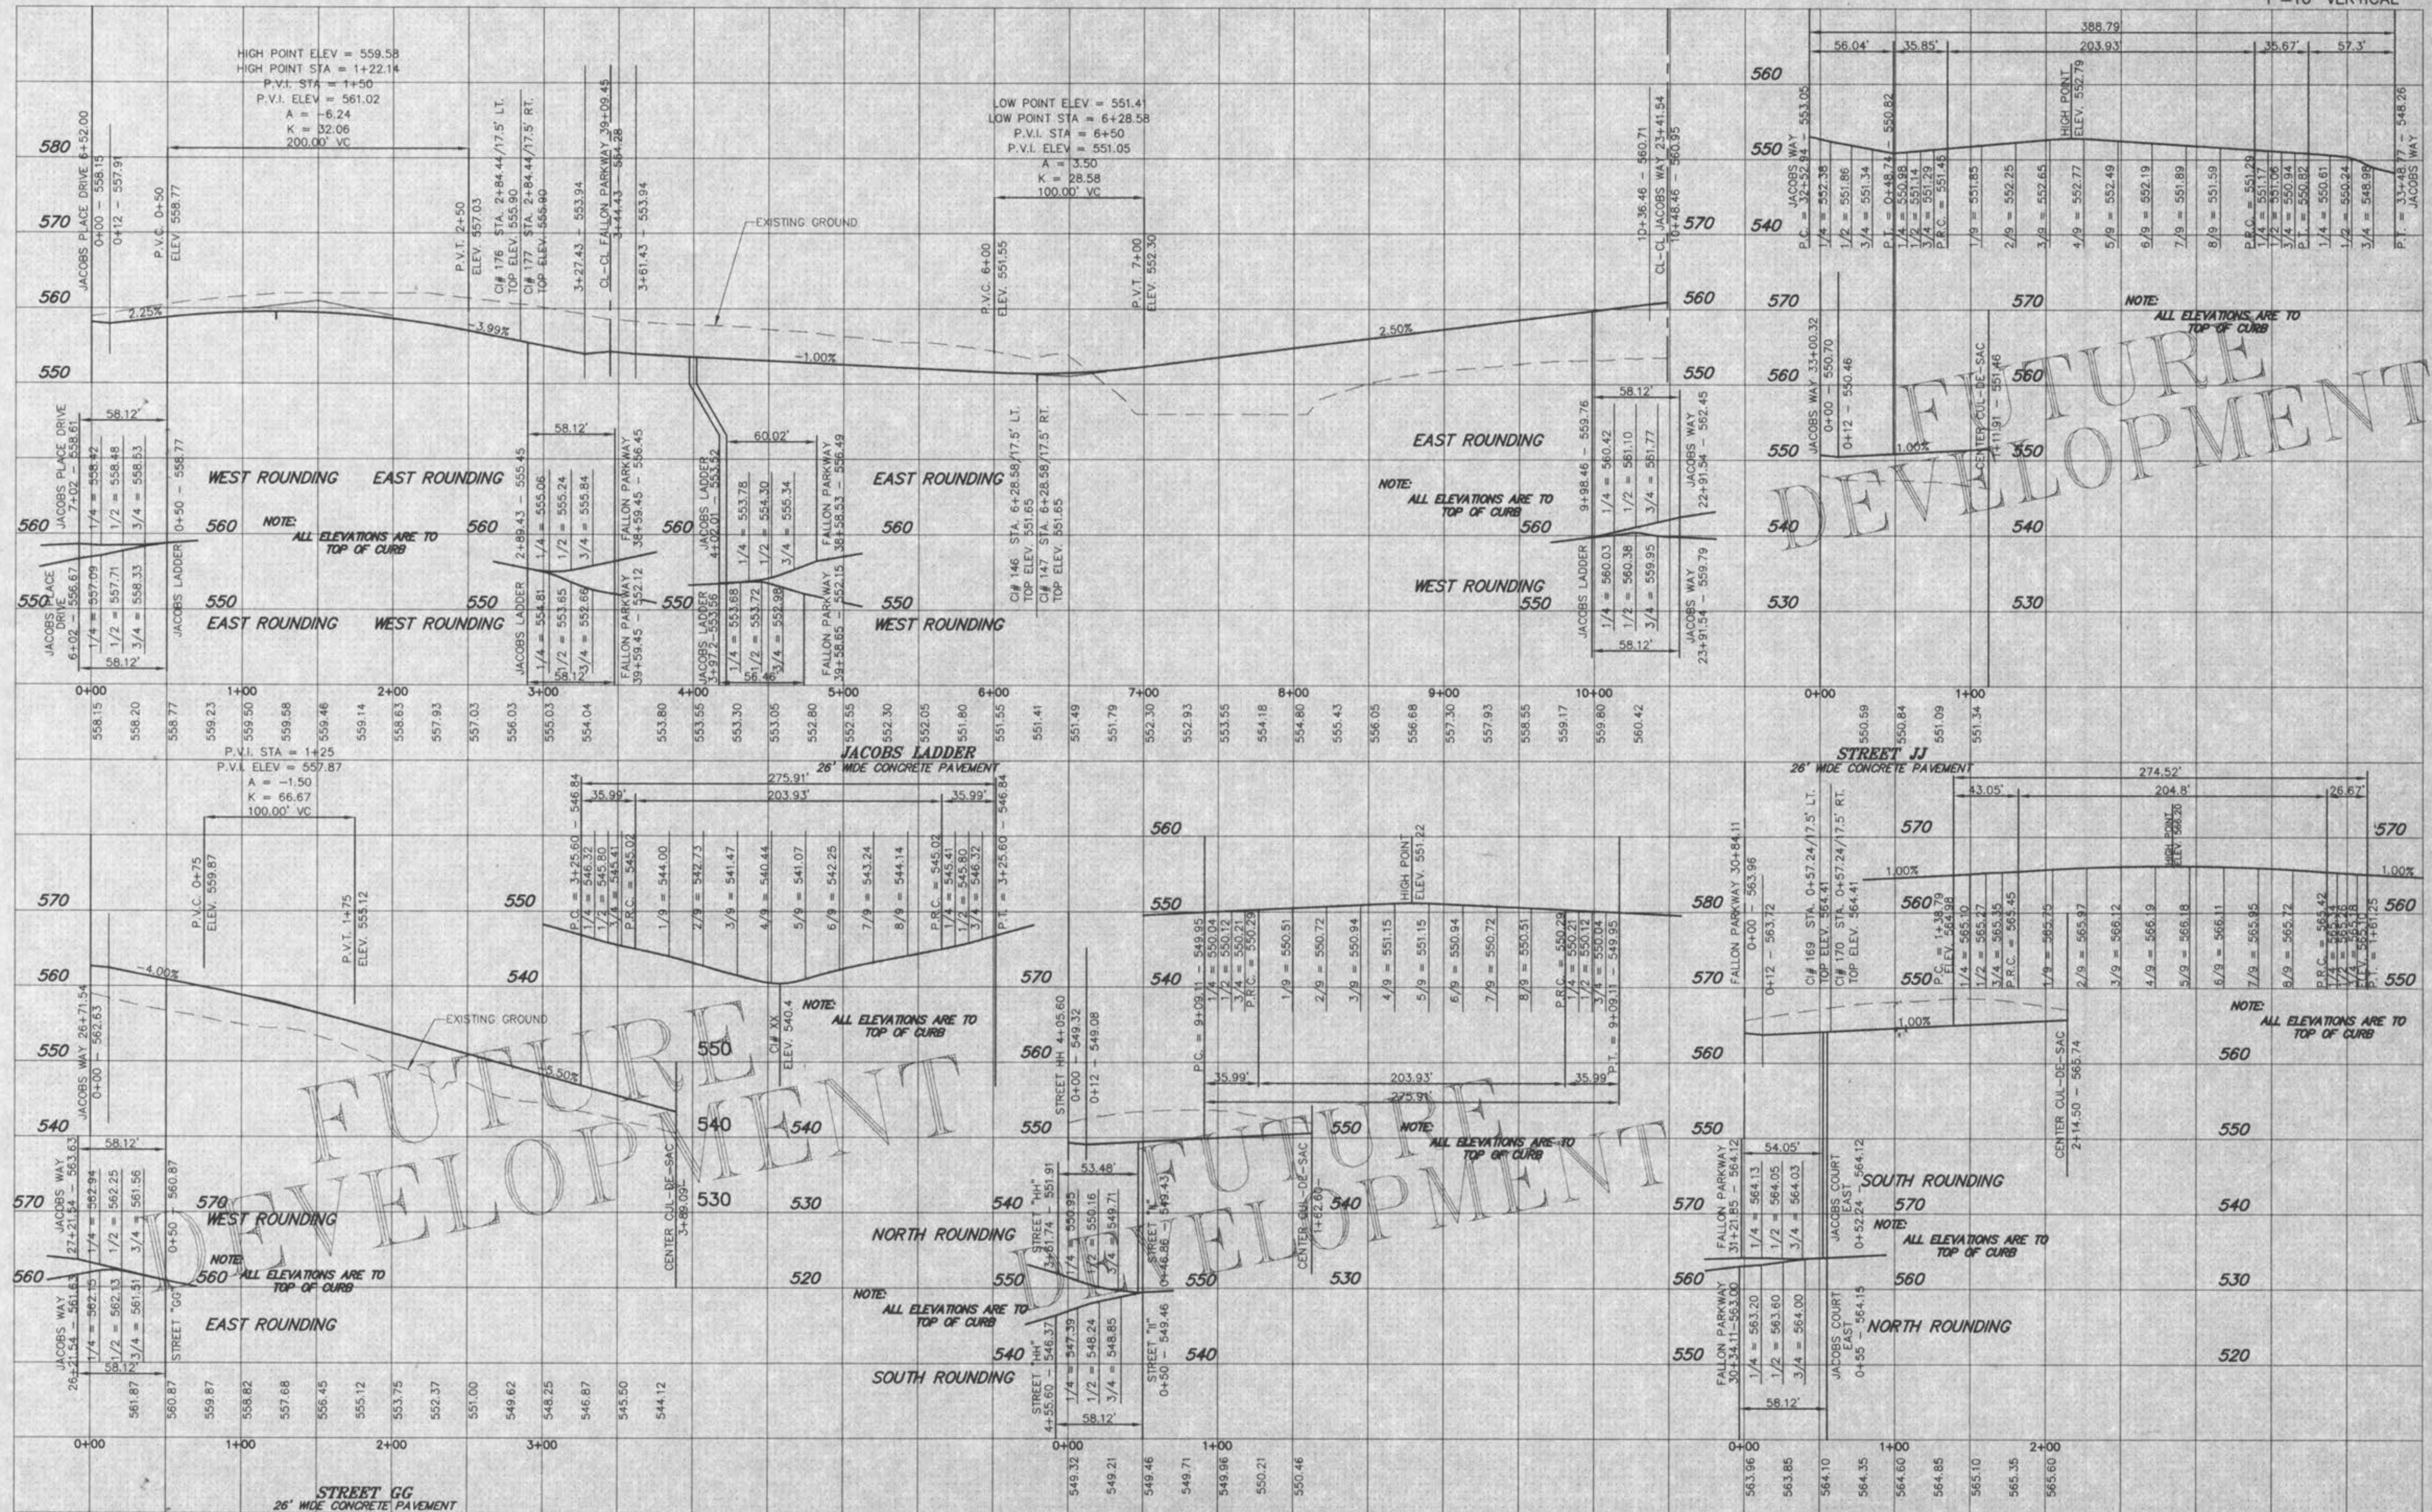

Underground utilities have been plotted from available information and, therefore, their locations shall be considered approximate only. The verification of the location of all underground utilities, either shown or not shown, on these plans shall be the responsibility of the Contractor, and shall be located prior to any grading or construction of the improvements.

STREET II
26' WIDE CONCRETE PAVEMENT

JACOBS COURT EAST
26' WIDE CONCRETE PAVEMENT