

REVISED SEPT. 3, 2002 - D.C.S.D. COMMENTS
 REVISED JUNE 23, 2002 - CITY COMMENTS
 REVISED JULY 17, 2003 - CITY COMMENTS
 REVISED OCTOBER 2, 2003 - CITY COMMENTS

**SITE PLAN
 PENNIAL PARK
 PHASE 3**

AUGUST, 2002 96-8791

SIGN LEGEND


[Symbol]	STREET SIGN
[Symbol]	STOP SIGN
[Symbol]	YIELD SIGN
[Symbol]	TEMP. END OF PWMT SIGN
[Symbol]	SPEED LIMIT SIGN
[Symbol]	NO OUTLET SIGN
[Symbol]	NO PARKING SIGN



TYPICAL LOT



GRAPHIC SCALE

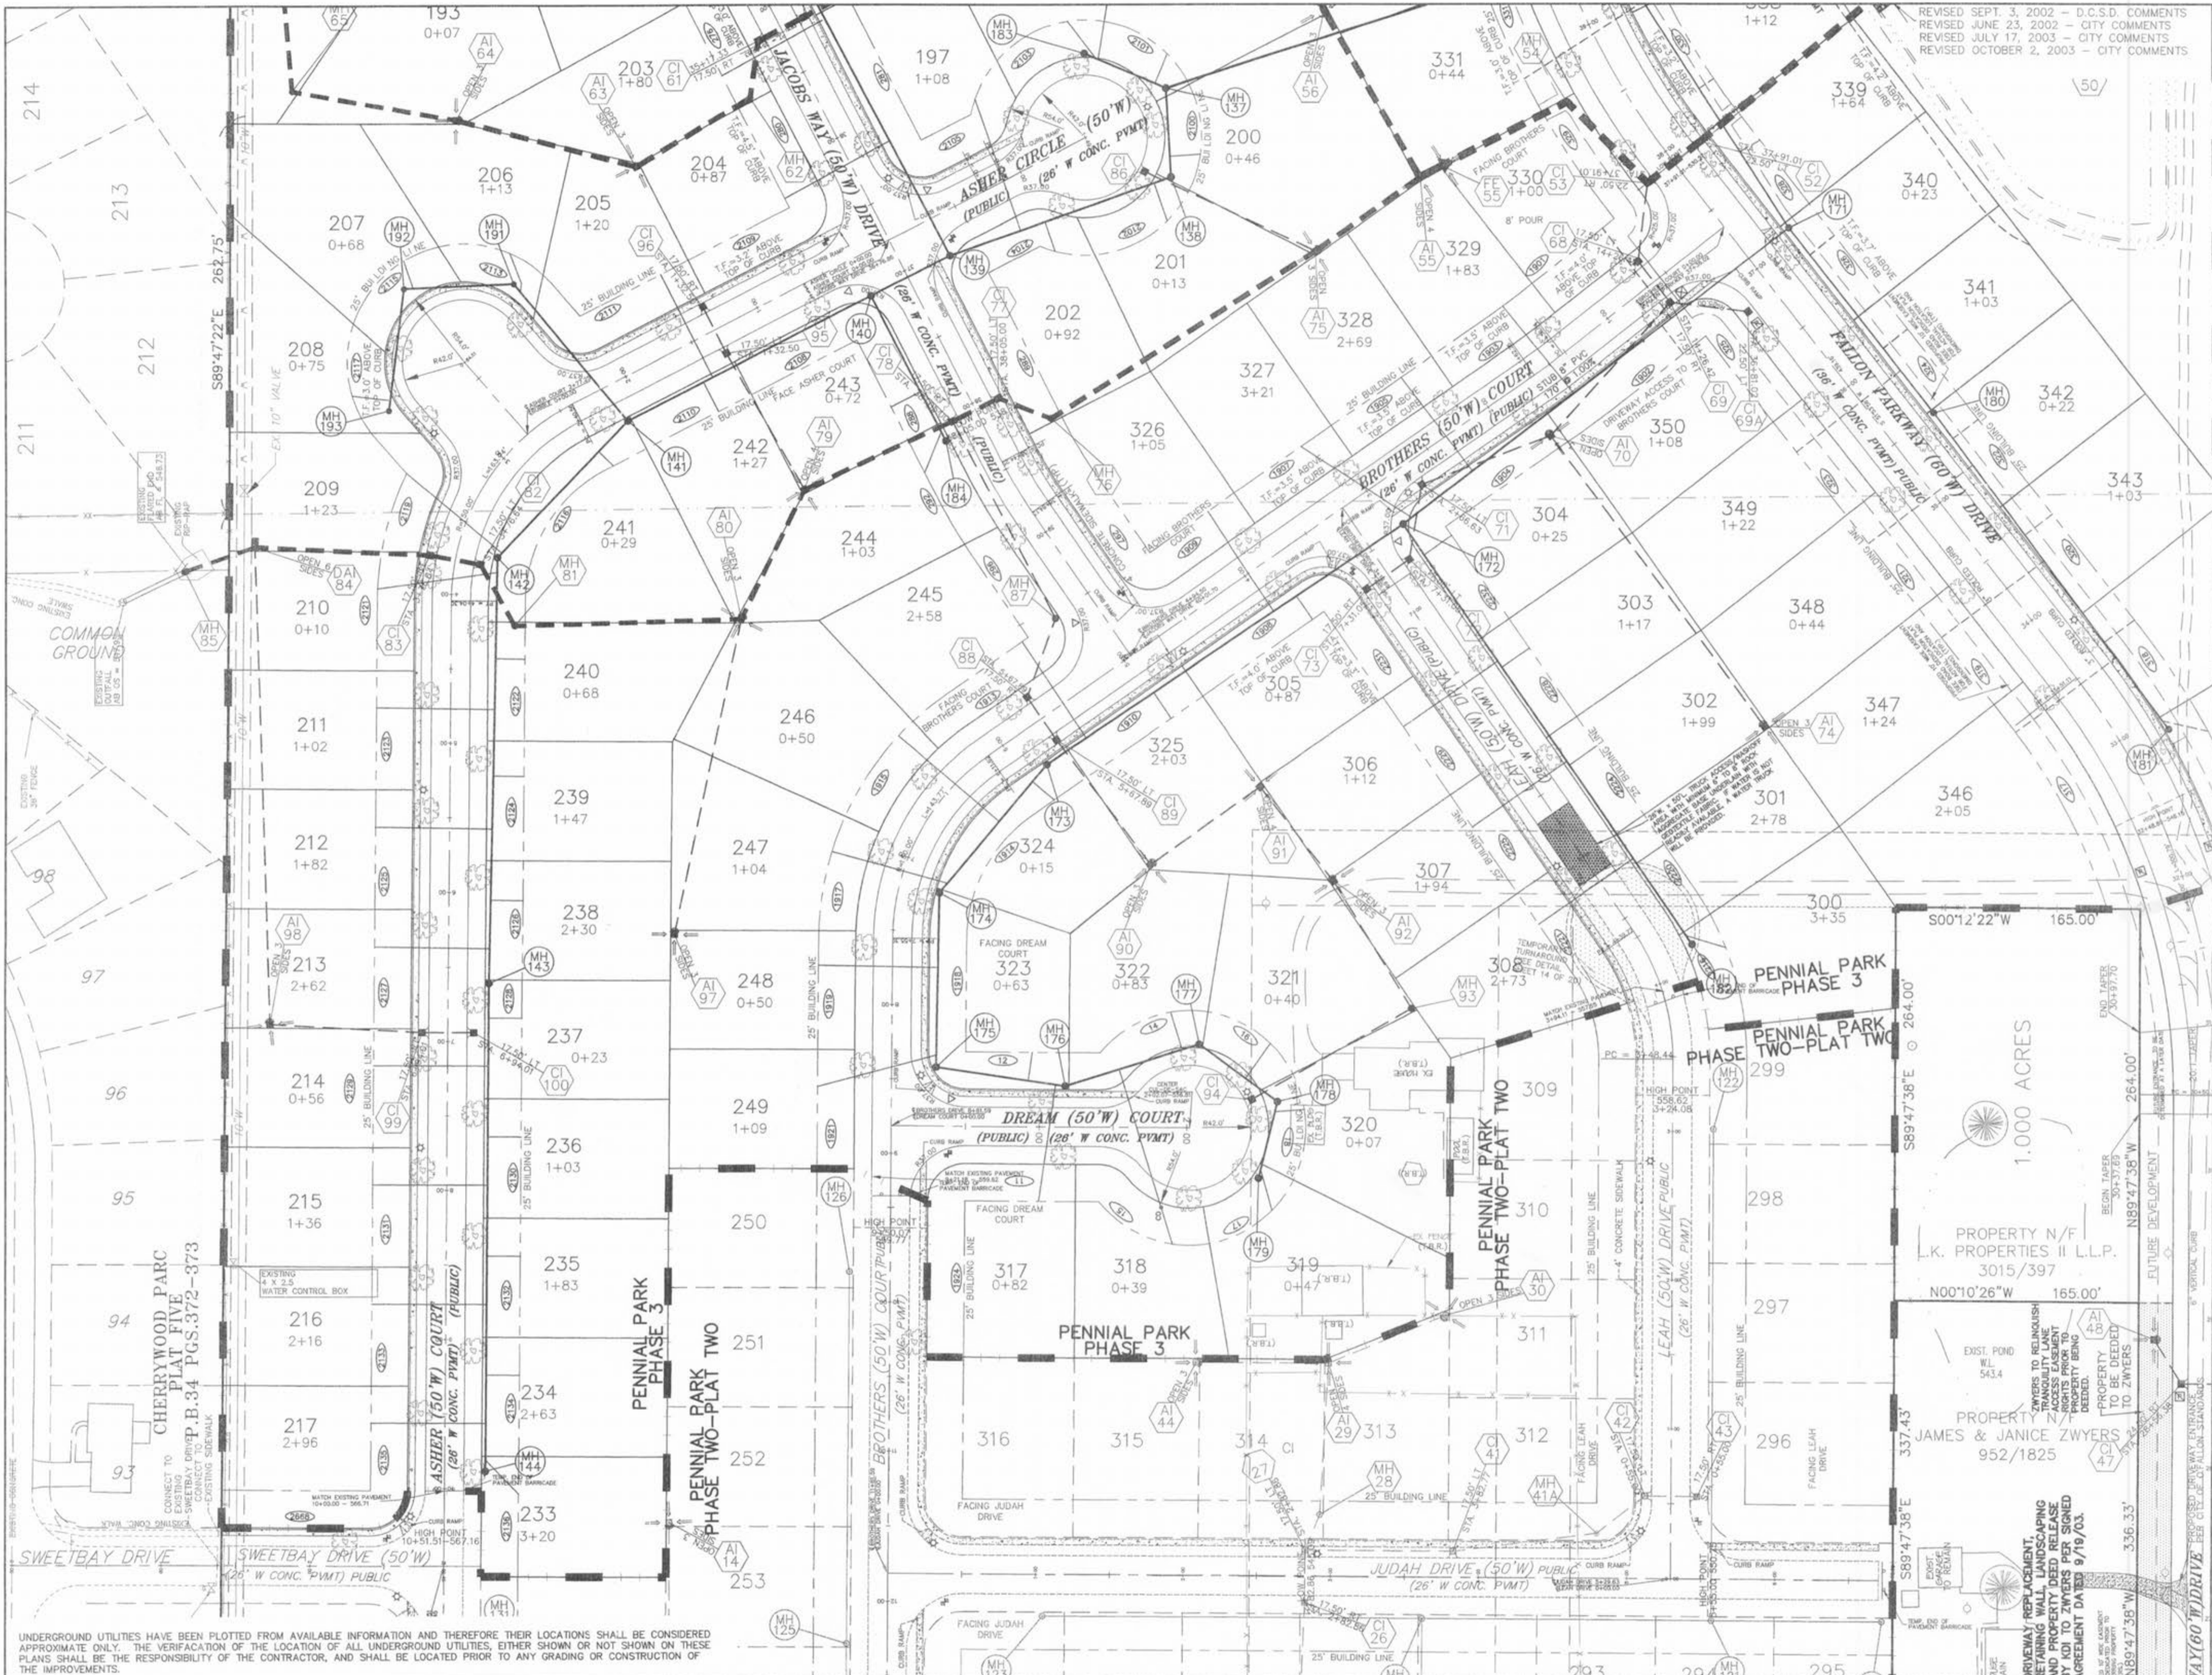

PROPERTY N/F
 L.K. PROPERTIES II L.L.P.
 3015/397

PROPERTY N/F
 JAMES & JANICE ZWYERS
 952/1825



FALLON PARKWAY PLANS
 PREVIOUSLY APPROVED