

ISSUE:

#	Date	Description
1	2/13/04	City of O'Fallon Comments
2	2/13/04	Duckett Creek Sanitary District Comments
3	2/13/04	Cottleville Fire Protection District Comments
4	2/13/04	MoDot Comments
5	2/13/04	Corps of Engineers Comments



**CALL BEFORE YOU
DIG - DRILL - BLAST**
1-800-344-7483
(TOLL FREE)

MISSOURI ONE CALL SYSTEM, INC.
* FIBER OPTIC PRESENT *
MoDOT (314) 340-4100

PROJECT:
PERSIMMON POINTE
HOTEL DEVELOPMENT




#4130 HIGHWAY 40-61
O'FALLON, MO

Date: 12-30-03
Design/Drawn: DB
Approved: JTB
Book No.:

SHEET TITLE:
**TECHNOLOGY DRIVE
CROSS SECTIONS**

SHEET NUMBER:
MCS-1
SHEET 23 OF 36

SCALE:
VERT: 1"=10'
HORZ: 1"=10'

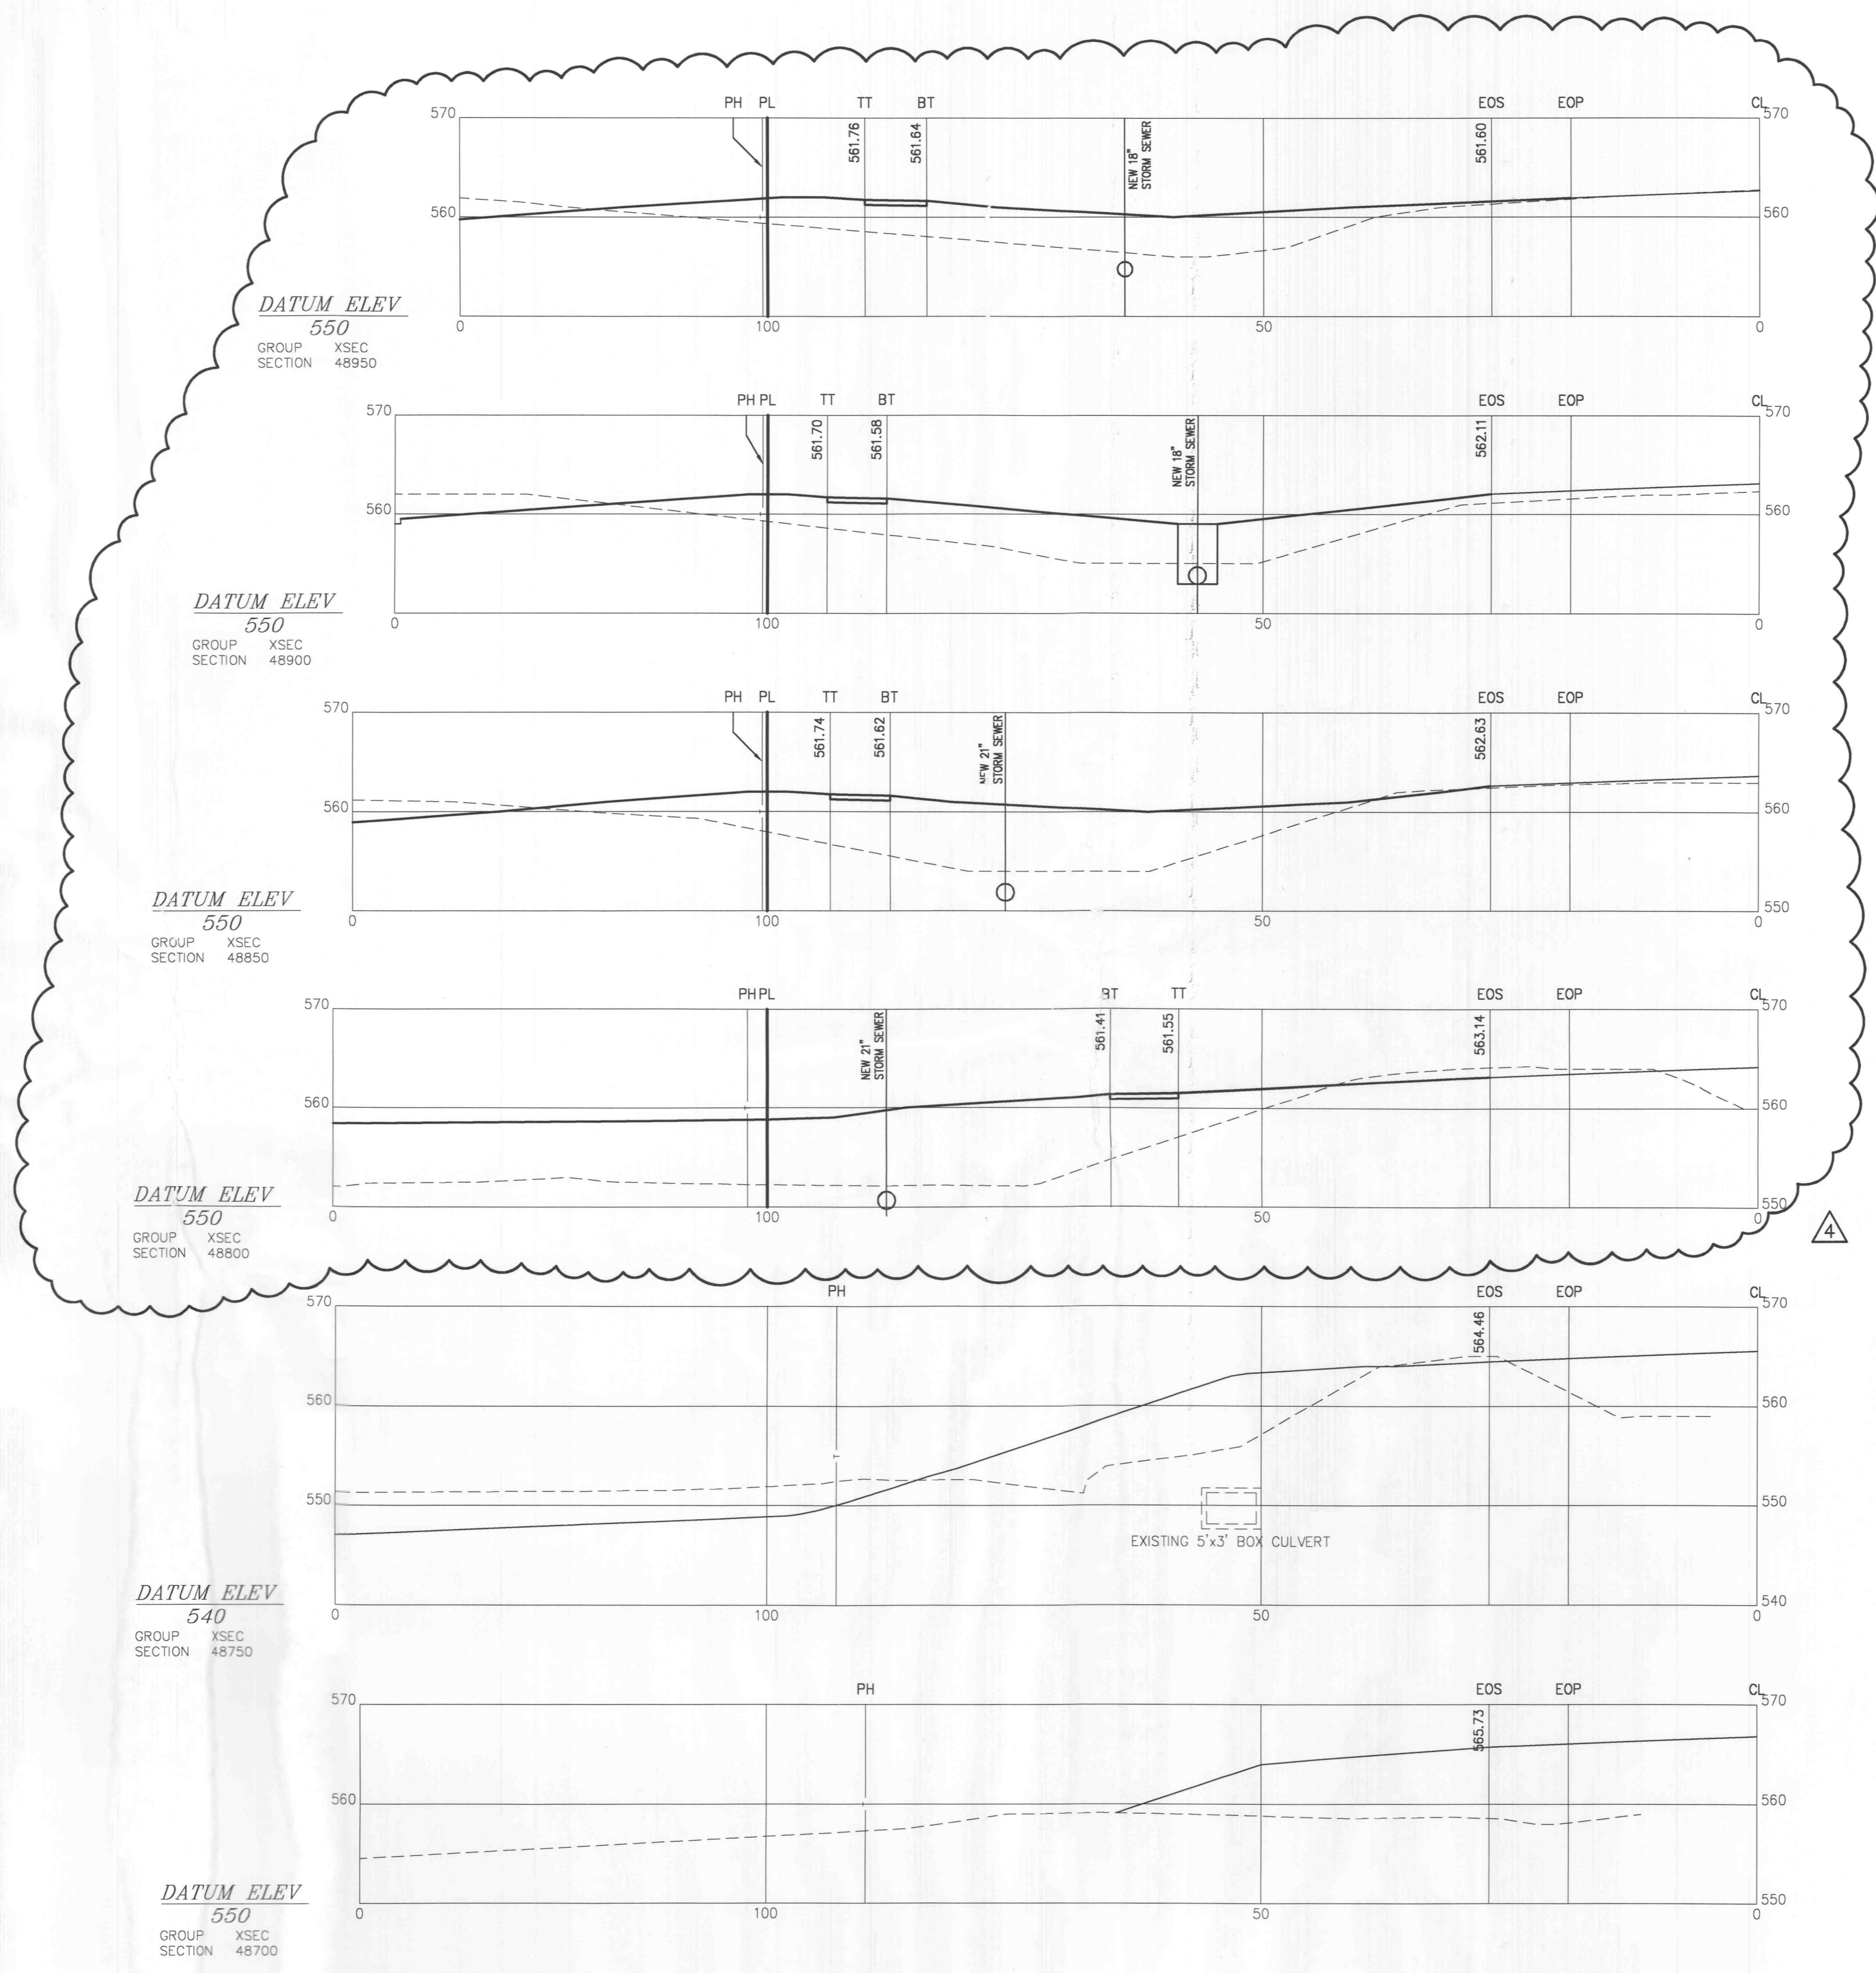

DATUM ELEV
550
GROUP XSEC
SECTION 48950

DATUM ELEV
550
GROUP XSEC
SECTION 48900

DATUM ELEV
550
GROUP XSEC
SECTION 48850

DATUM ELEV
550
GROUP XSEC
SECTION 48800

DATUM ELEV
540
GROUP XSEC
SECTION 48750

DATUM ELEV
550
GROUP XSEC
SECTION 48700