

ISSUE:

#	Date:	Description:
1	2/13/04	City of O'Fallon Comments
2	2/13/04	Duckett Creek Sanitary District Comments
3	2/13/04	Cottleville Fire Protection District Comments
4	2/13/04	MoDot Comments
5	2/13/04	Corps of Engineers Comments



CALL BEFORE YOU DIG - DRILL - BLAST
1-800-344-7483
(TOLL FREE)

MISSOURI ONE CALL SYSTEM, INC.
* FIBER OPTIC PRESENT *
MoDOT (314) 340-4100

PROJECT:
PERSIMMON POINTE HOTEL DEVELOPMENT





#4130 HIGHWAY 40-61
O'FALLON, MO

Date: 12-30-03
Design/Drawn: DB
Approved: JTB
Book No.:

SHEET TITLE:
TECHNOLOGY DRIVE CROSS SECTIONS

SHEET NUMBER:
MCS-2
SHEET 24 OF 36

Project No.: 299163.12
Planning & Zoning File: #3103.03

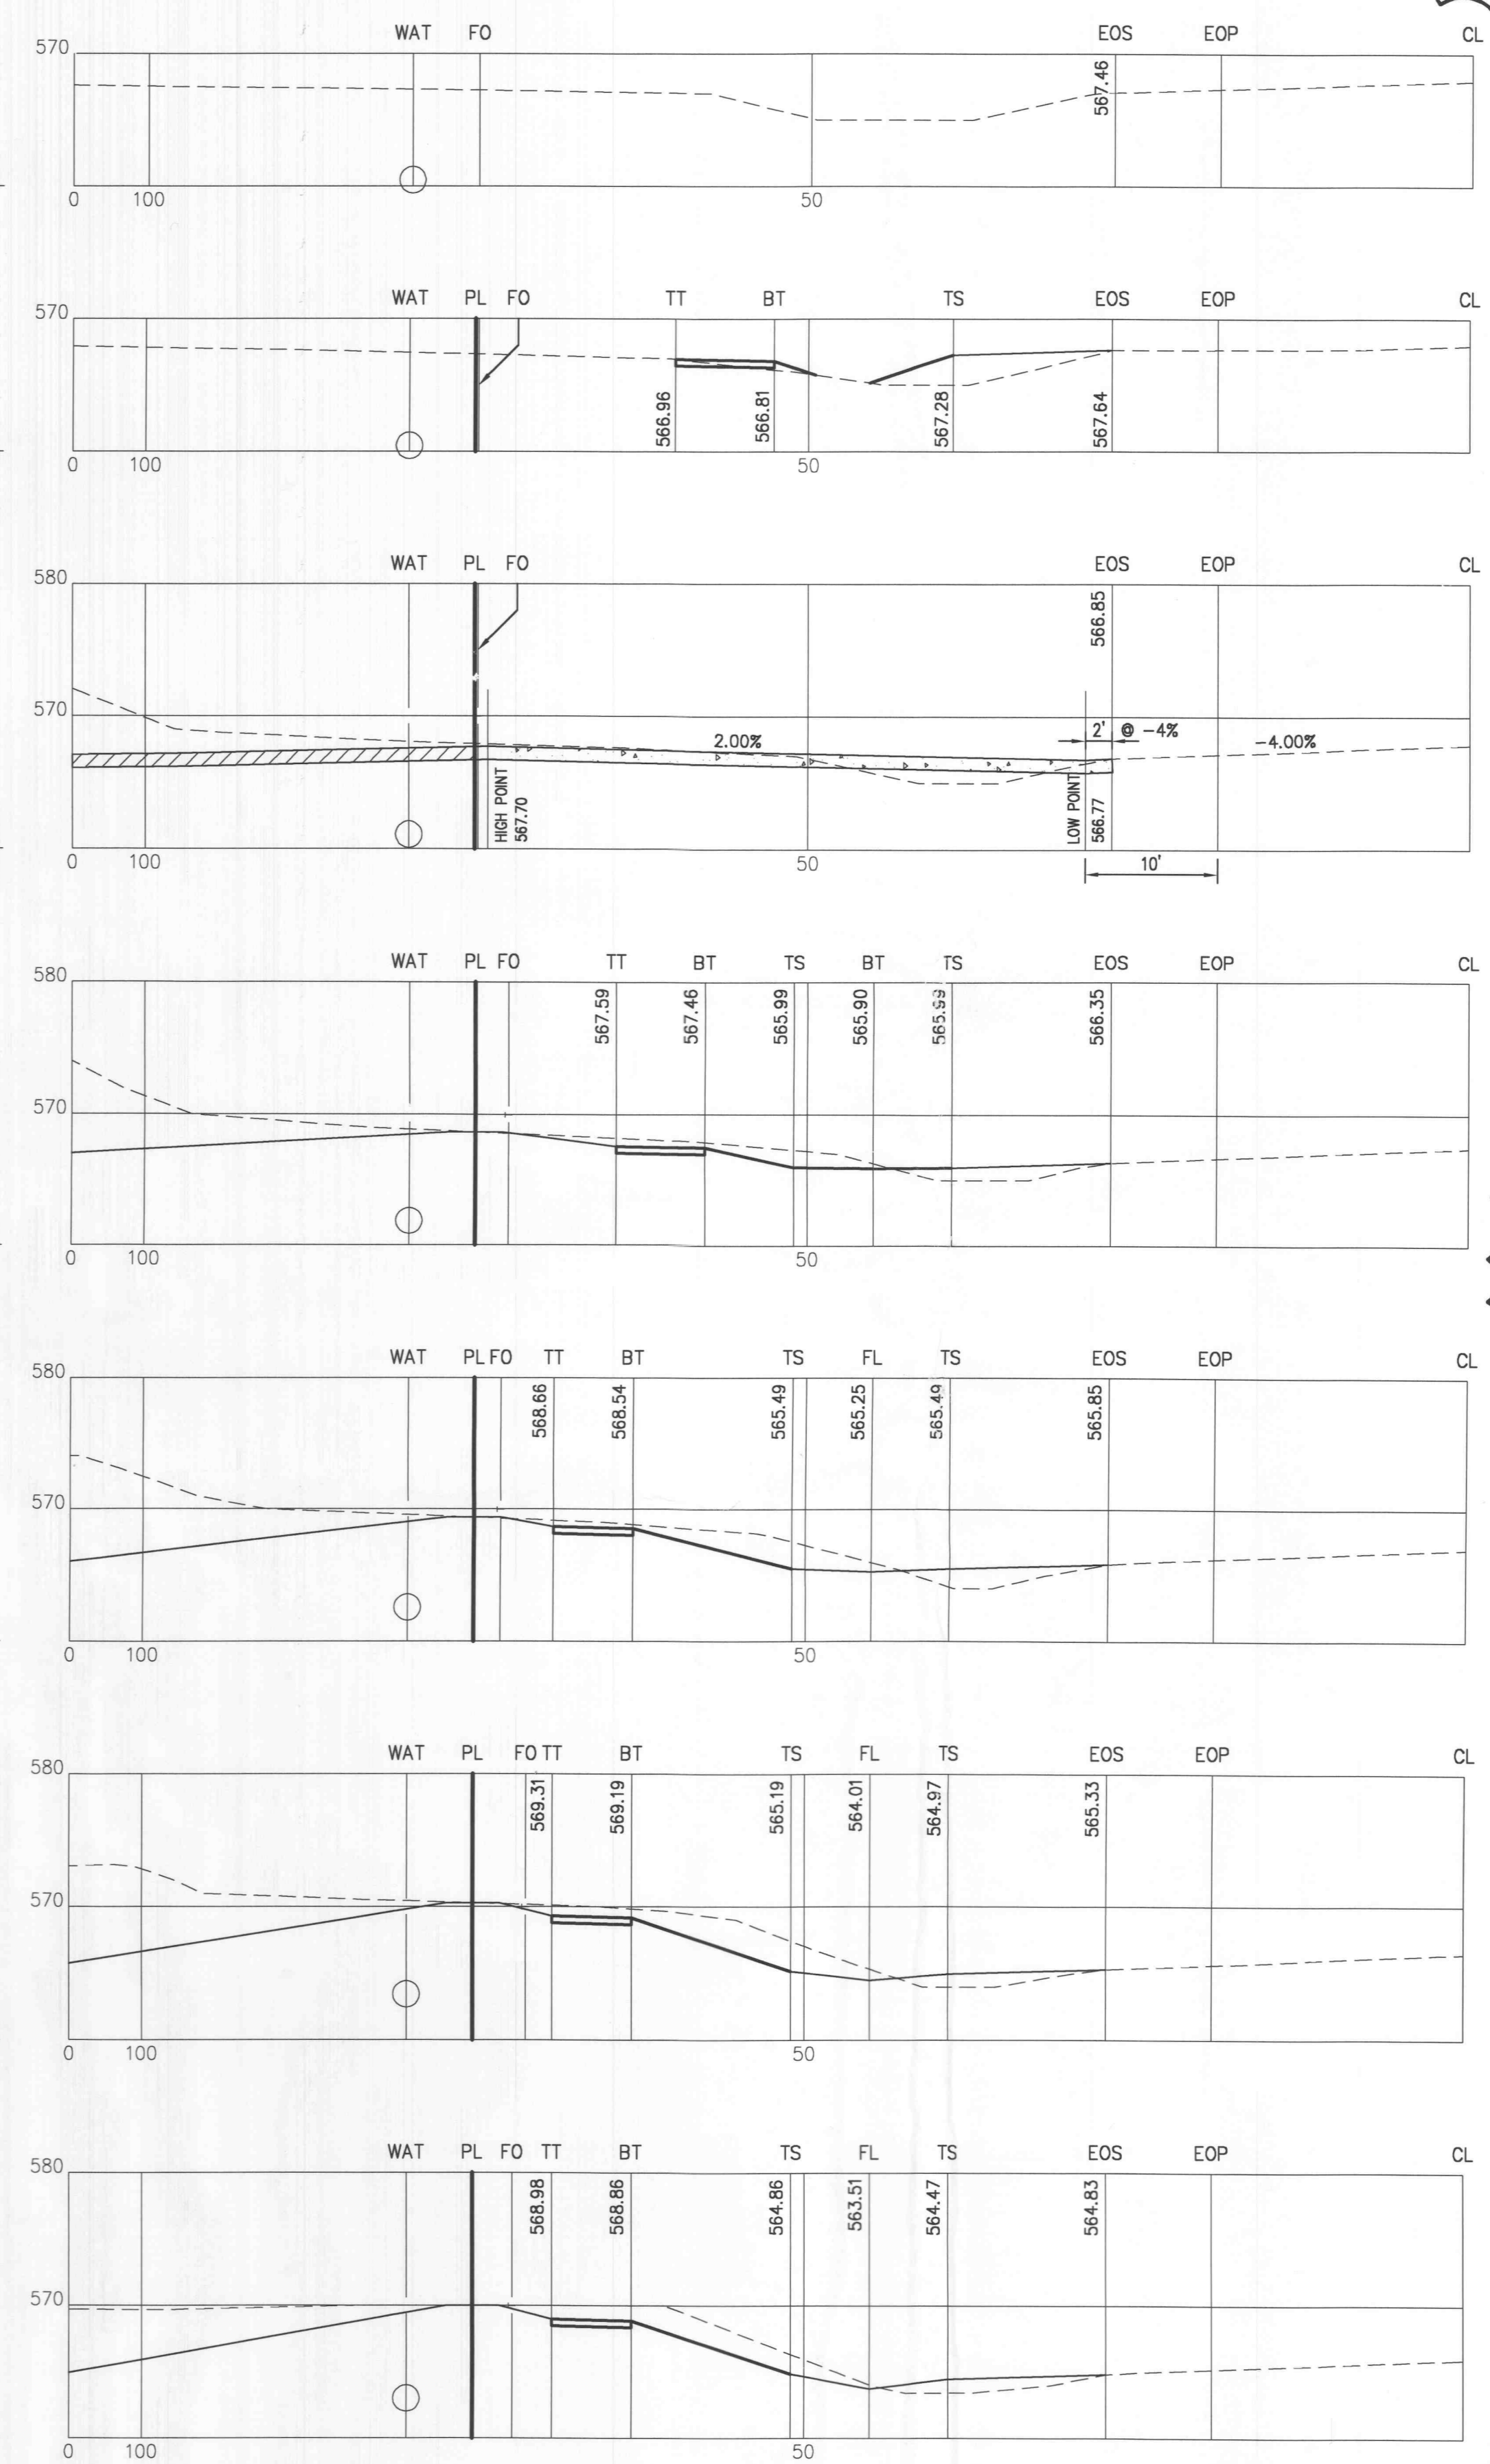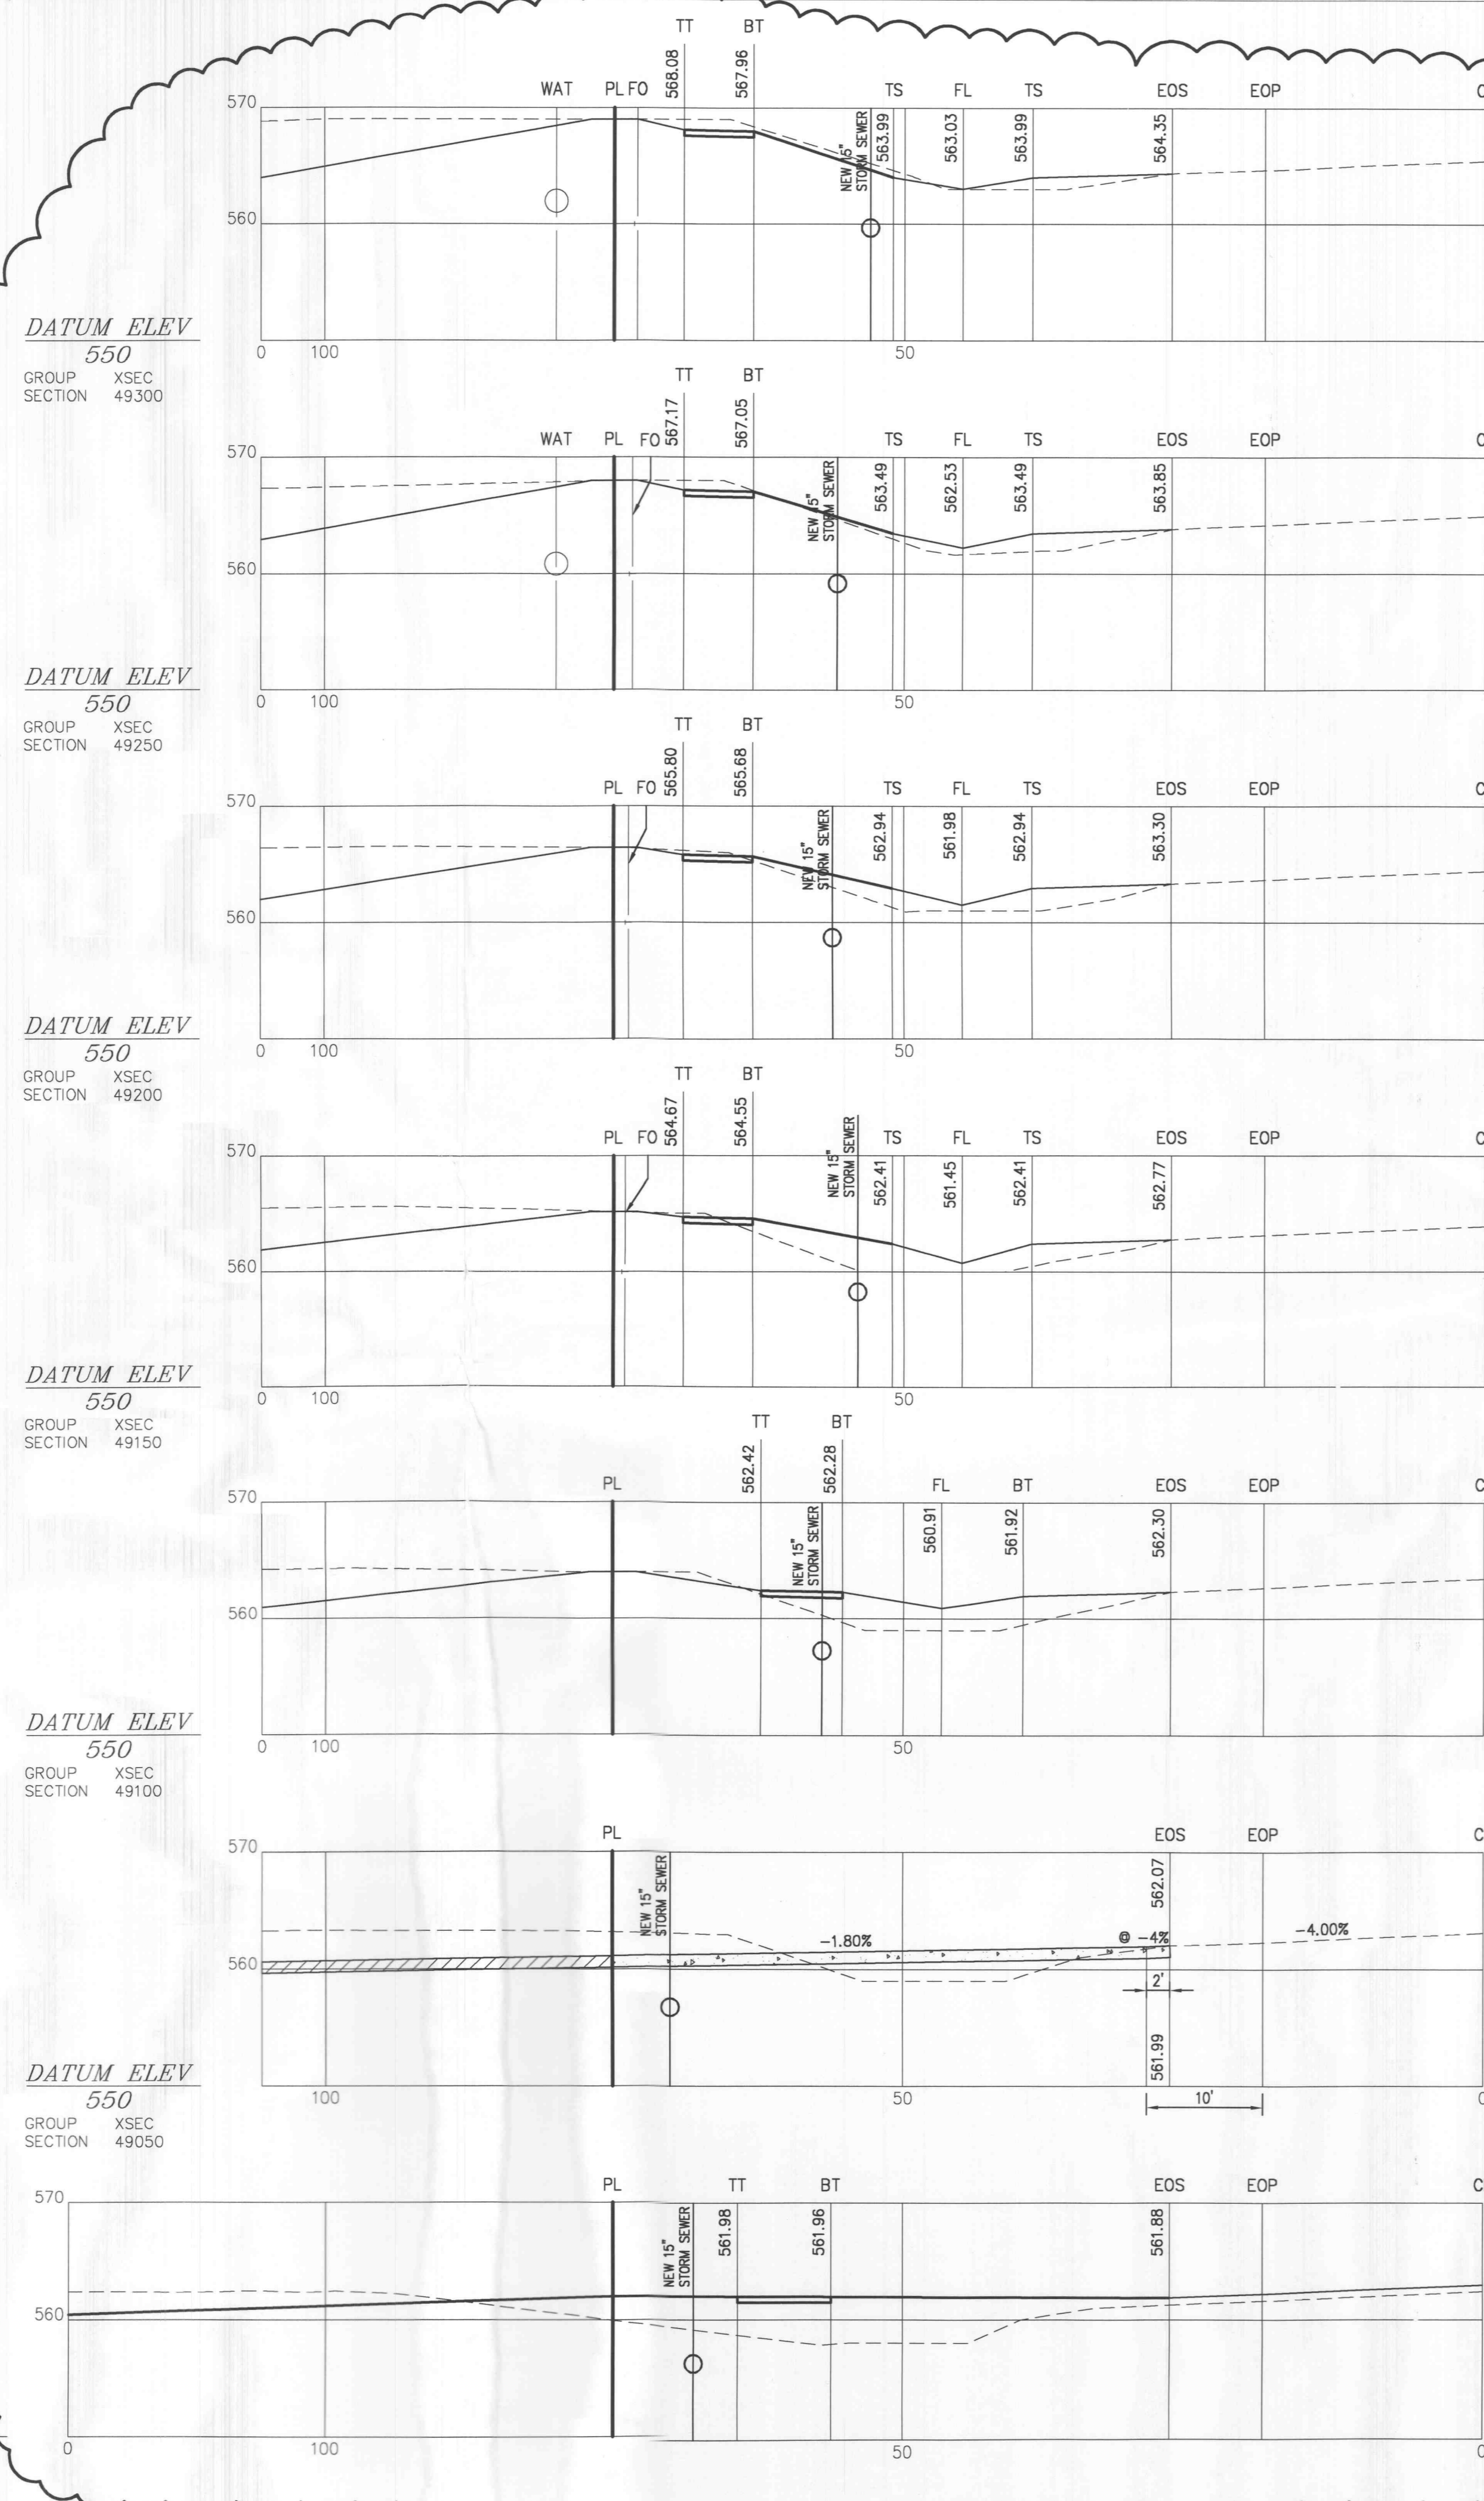

NOTE:
DO NOT DISTURB FIBER OPTIC LINE(S), USE EXTREME CAUTION.

SCALE:
VERT: 1"=10'
HORZ: 1"=10'

XRef File: I:\cwork\1_P\1999\399163.12-hey.40 @ rfe.k\veg\299163-01LS.DWG | DATE: 02/13/2004 | Time: 14:25 |