


REV. 7-26-04 CITY COMMENTS
REV. 8-17-04 CITY COMMENTS
REV. 11-22-04 CITY COMMENTS
REV. 12-24-04 PHOTOMETRICS

**LOT 10
PERUQUE CROSSING**

00-11282G 7-26-04

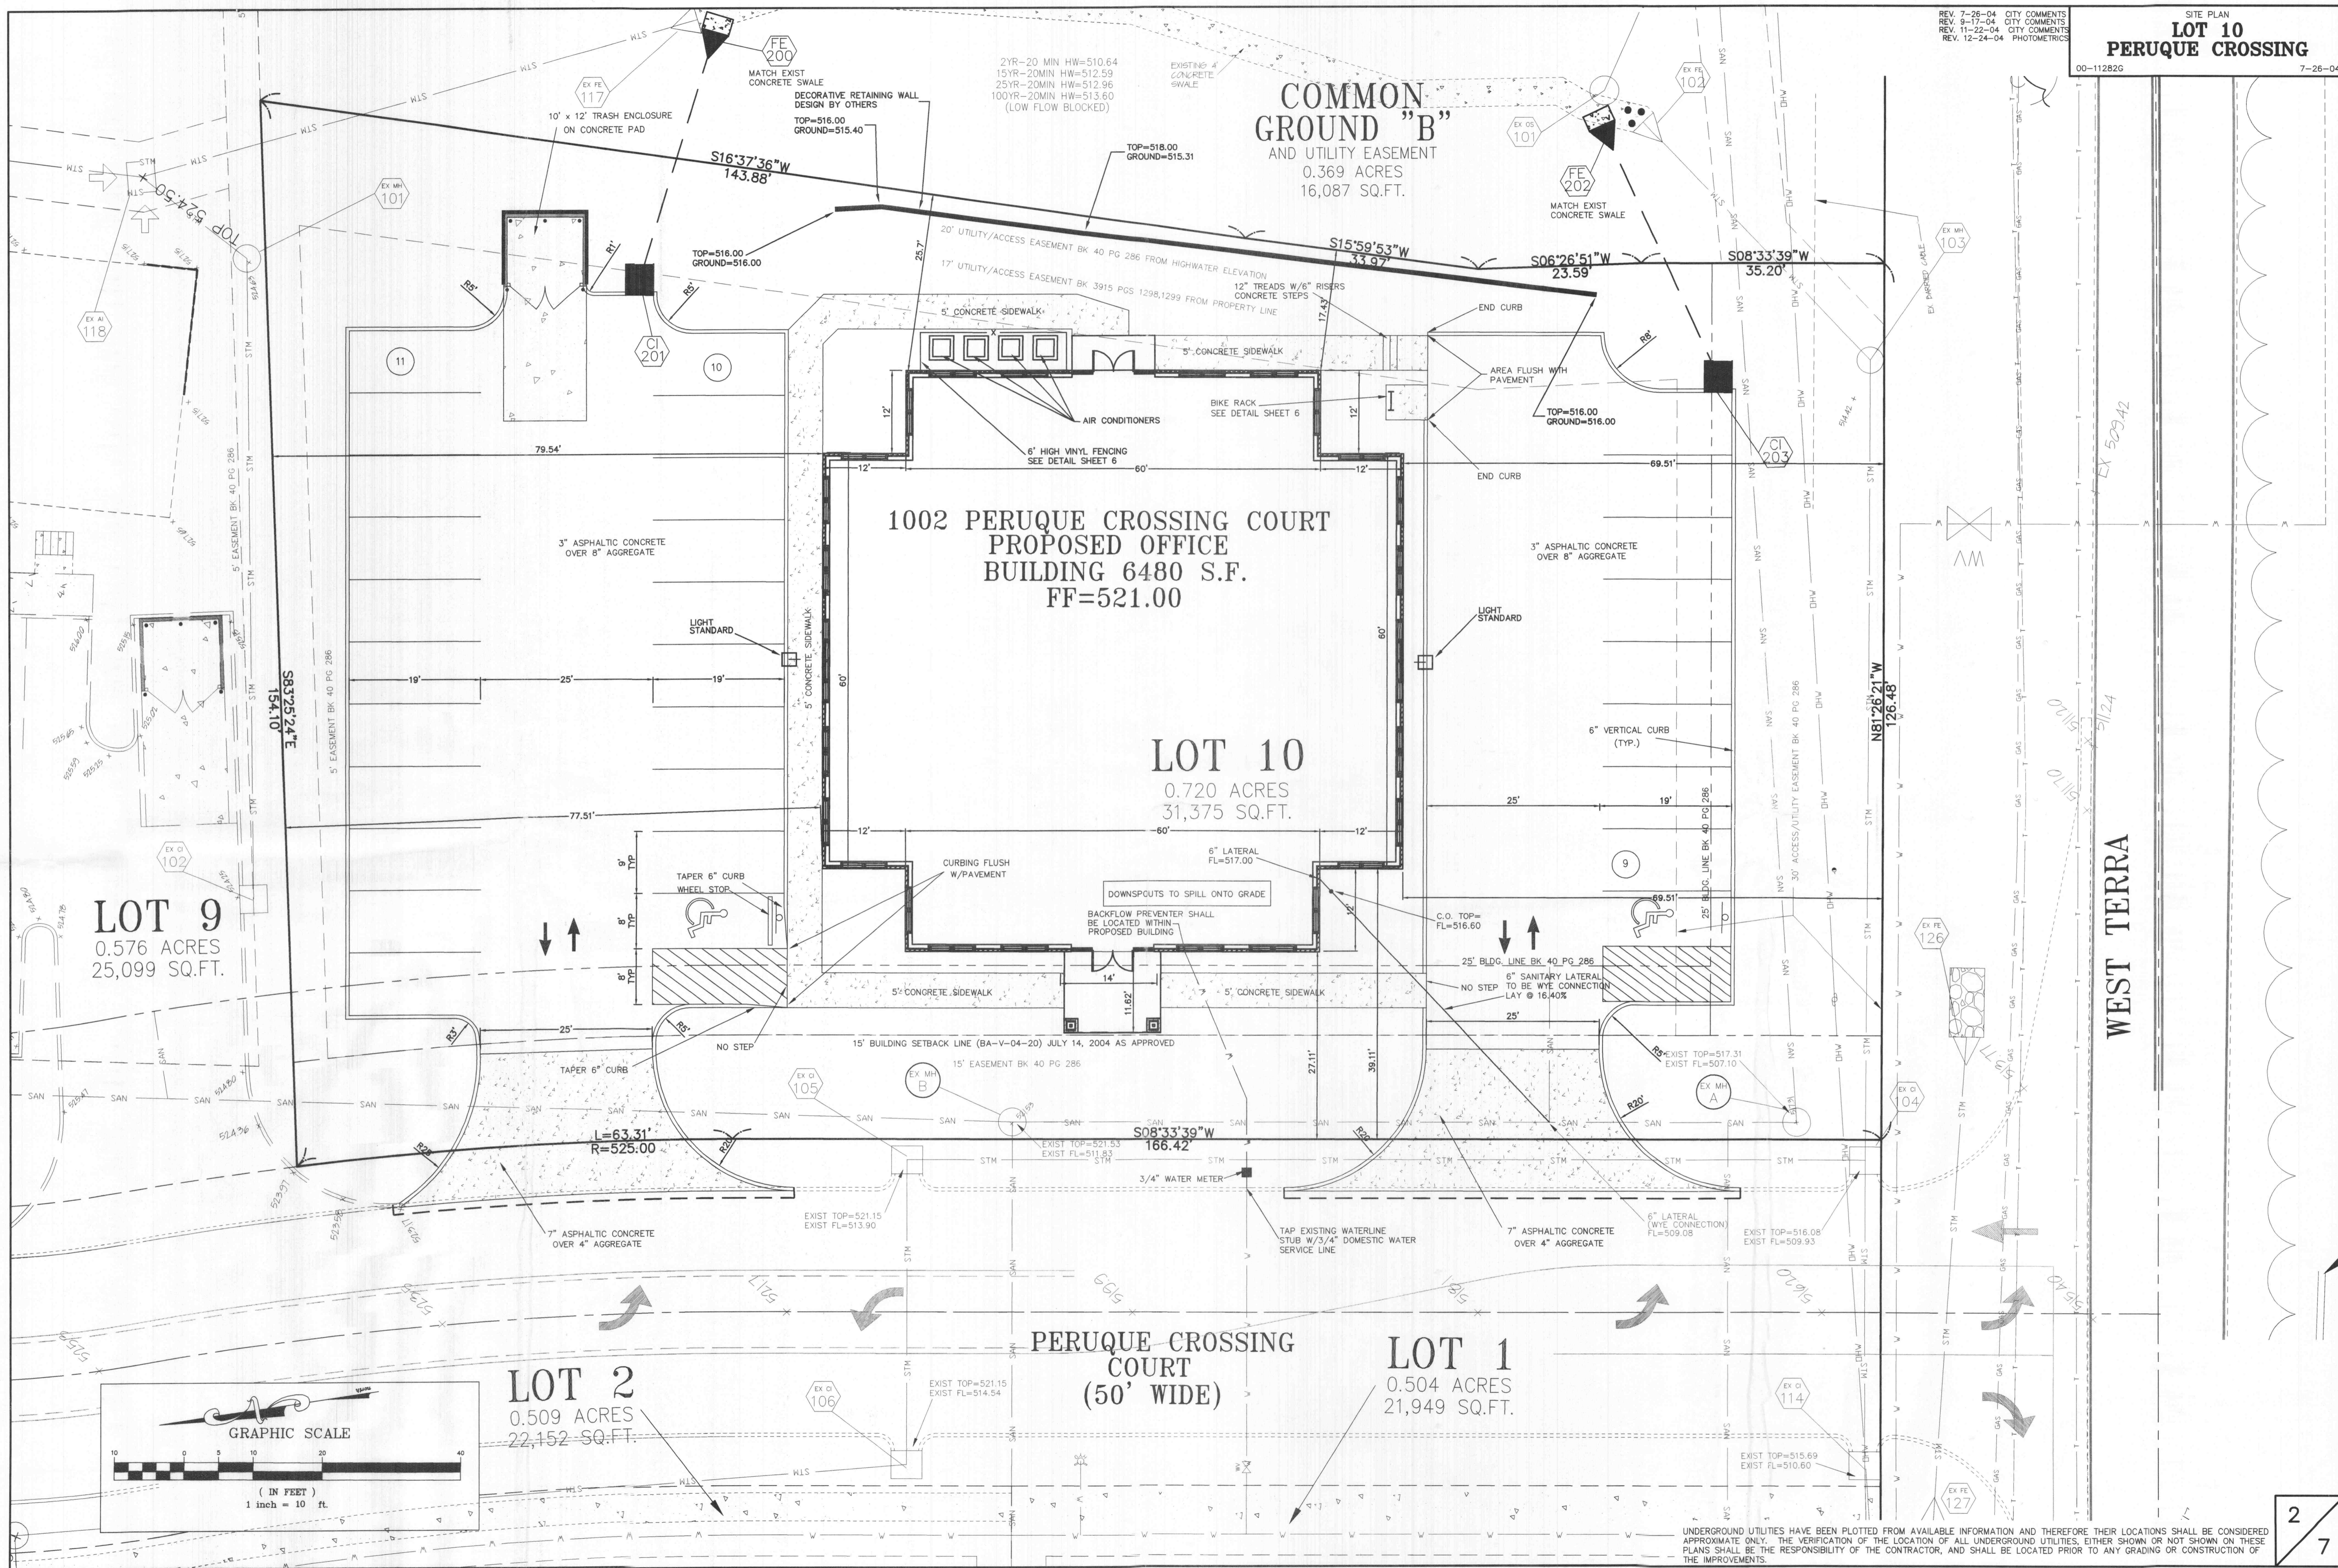

WEST TERRA

UNDERGROUND UTILITIES HAVE BEEN PLOTTED FROM AVAILABLE INFORMATION AND THEREFORE THEIR LOCATIONS SHALL BE CONSIDERED APPROXIMATE ONLY. THE VERIFICATION OF THE LOCATION OF ALL UNDERGROUND UTILITIES, EITHER SHOWN OR NOT SHOWN ON THESE PLANS SHALL BE THE RESPONSIBILITY OF THE CONTRACTOR, AND SHALL BE LOCATED PRIOR TO ANY GRADING OR CONSTRUCTION OF THE IMPROVEMENTS.

E:\DWG\11000PLUS\11282G-LOT 10 PERUQUE CROSSING\CONSTRUCTION\11282GCON.dwg, SITE-2, 12/27/2004 8:17:04 AM, I-1, Sta. 36 SWR