
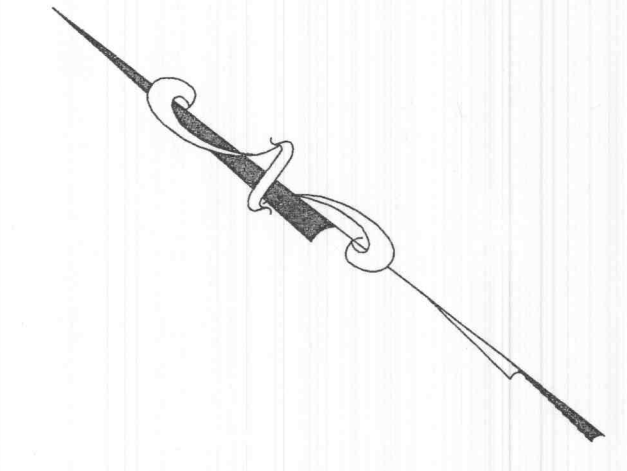


PROPERTY N/F
 S.S. & D. PROPERTIES, L.L.C.
 2603/1032
 LOT 5
 0.519 ACRES
 22,598 SQ.FT.

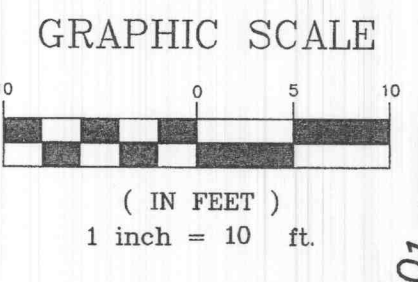

L=101.57'
 R=2141.83'
 SW. ESMT. PD. AD. PG. 286

PROPERTY N/F
 S.S. & D. PROPERTIES, L.L.C.
 2603/1032
 LOT 4
 0.658 ACRES
 28,651 SQ.FT.


PROPERTY N/F
 S.S. & D. PROPERTIES, L.L.C.
 2603/1032

PROPOSED OFFICE
 1031 PERUQUE CROSSING CT.
 4,200 SQ.FT.
 FF=537.00

PROPERTY N/F
 S.S. & D. PROPERTIES, L.L.C.
 2603/1032
 LOT 3
 22,086 SQ.FT.

PERUQUE CROSSING COURT
 (50' WIDE)

PERUQUE CROSSING COURT
 (50' WIDE)

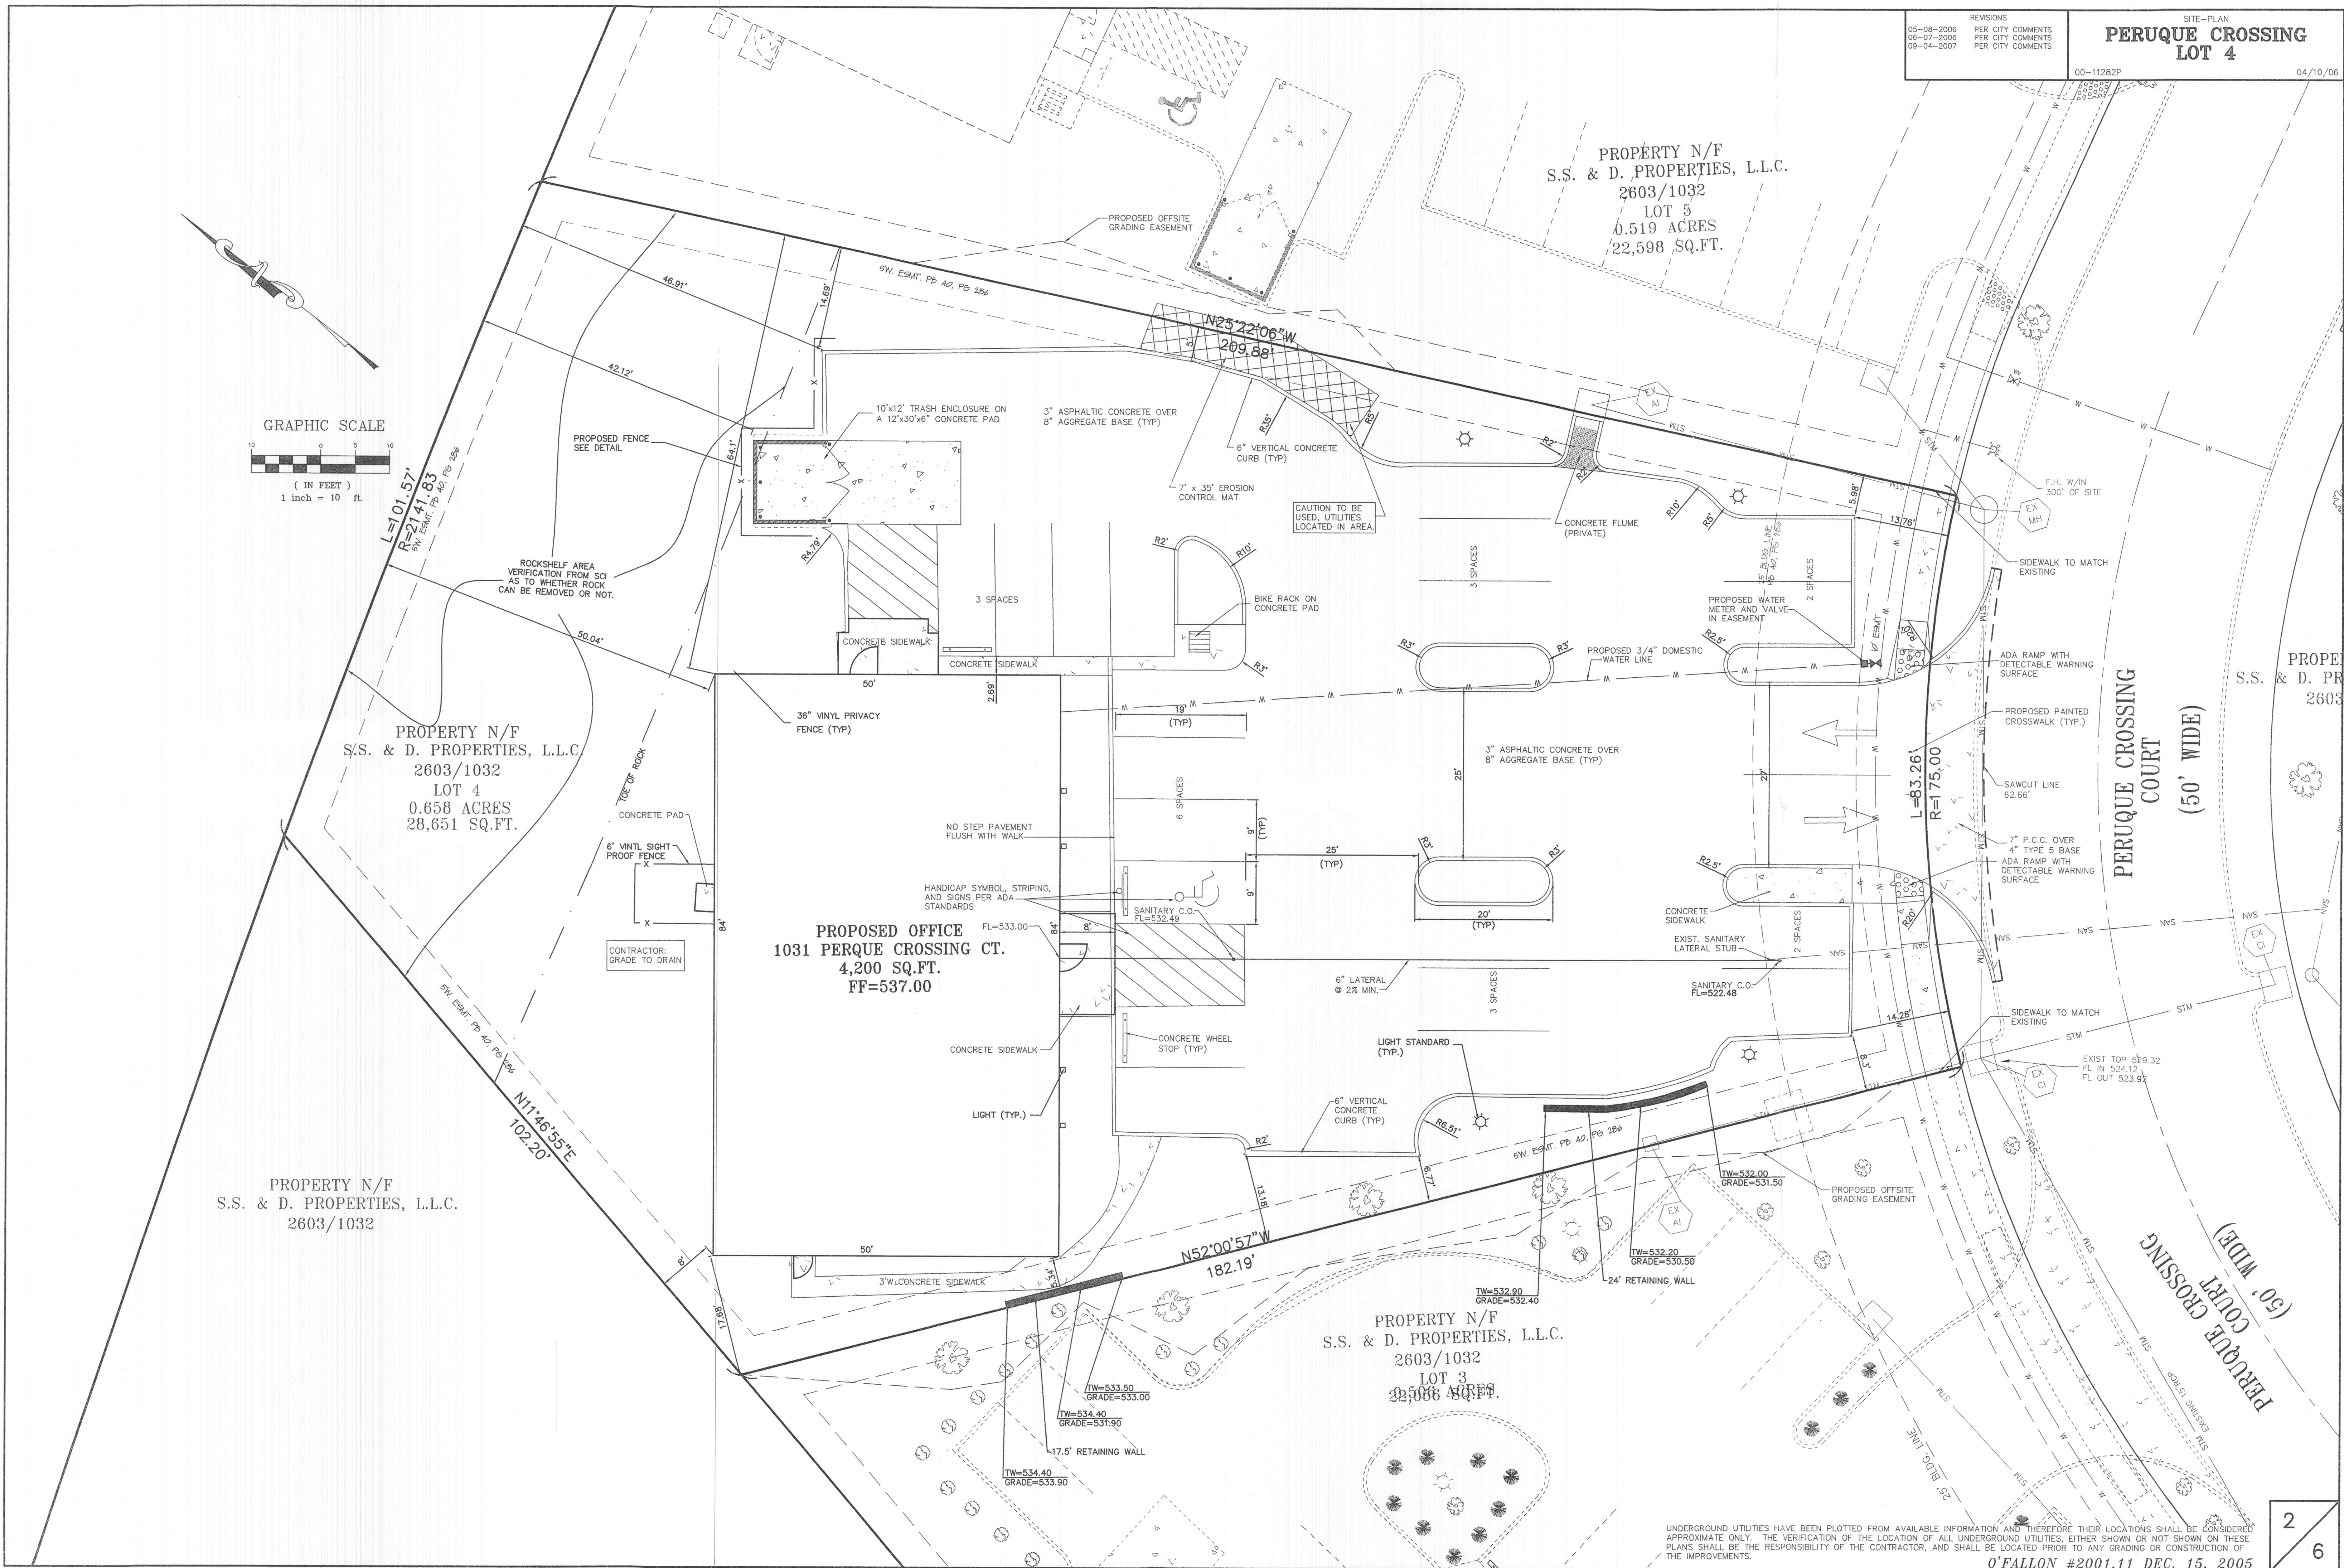

UNDERGROUND UTILITIES HAVE BEEN PLOTTED FROM AVAILABLE INFORMATION AND THEREFORE THEIR LOCATIONS SHALL BE CONSIDERED APPROXIMATE ONLY. THE VERIFICATION OF THE LOCATION OF ALL UNDERGROUND UTILITIES, EITHER SHOWN OR NOT SHOWN ON THESE PLANS SHALL BE THE RESPONSIBILITY OF THE CONTRACTOR, AND SHALL BE LOCATED PRIOR TO ANY GRADING OR CONSTRUCTION OF THE IMPROVEMENTS.

E:\DWG\11000PLUS\11282P-LOT4\CONSTRUCTION\asbuit\11282P.con_ASB.dwg, SITE(2), 9/5/2007 9:22:09 AM, Station 41 CF