
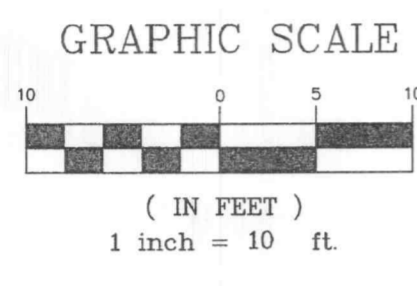


PROPERTY N/F  
S.S. & D. PROPERTIES, L.L.C.  
2603/1032  
LOT 5  
0.519 ACRES  
22,598 SQ.FT.


PROPERTY N/F  
S.S. & D. PROPERTIES, L.L.C.  
2603/1032  
LOT 4  
0.658 ACRES  
28,651 SQ.FT.

**PROPOSED OFFICE**  
1031 PERUQUE CROSSING CT.  
4,200 SQ.FT.  
FF=537.00

PROPERTY N/F  
S.S. & D. PROPERTIES, L.L.C.  
2603/1032  
LOT 3  
2,508 SQ.FT.

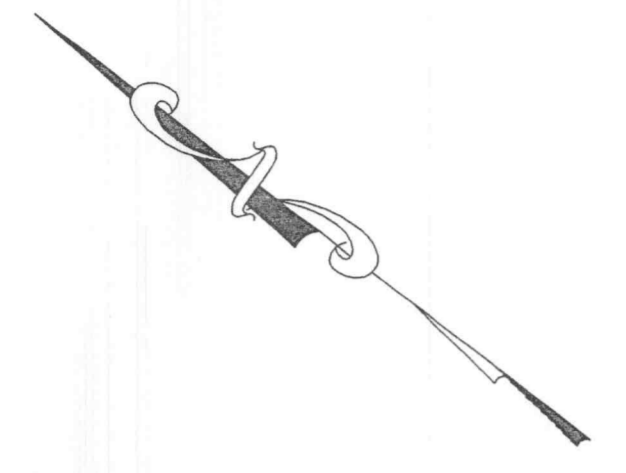

E:\DWG\A11000TPLUS\11282P-LOTA\CONSTRUCTION\asbuih\11282P.con\_asb.dwg, GRADING(3), 9/5/2007 9:22:06 AM, Station 41 CF

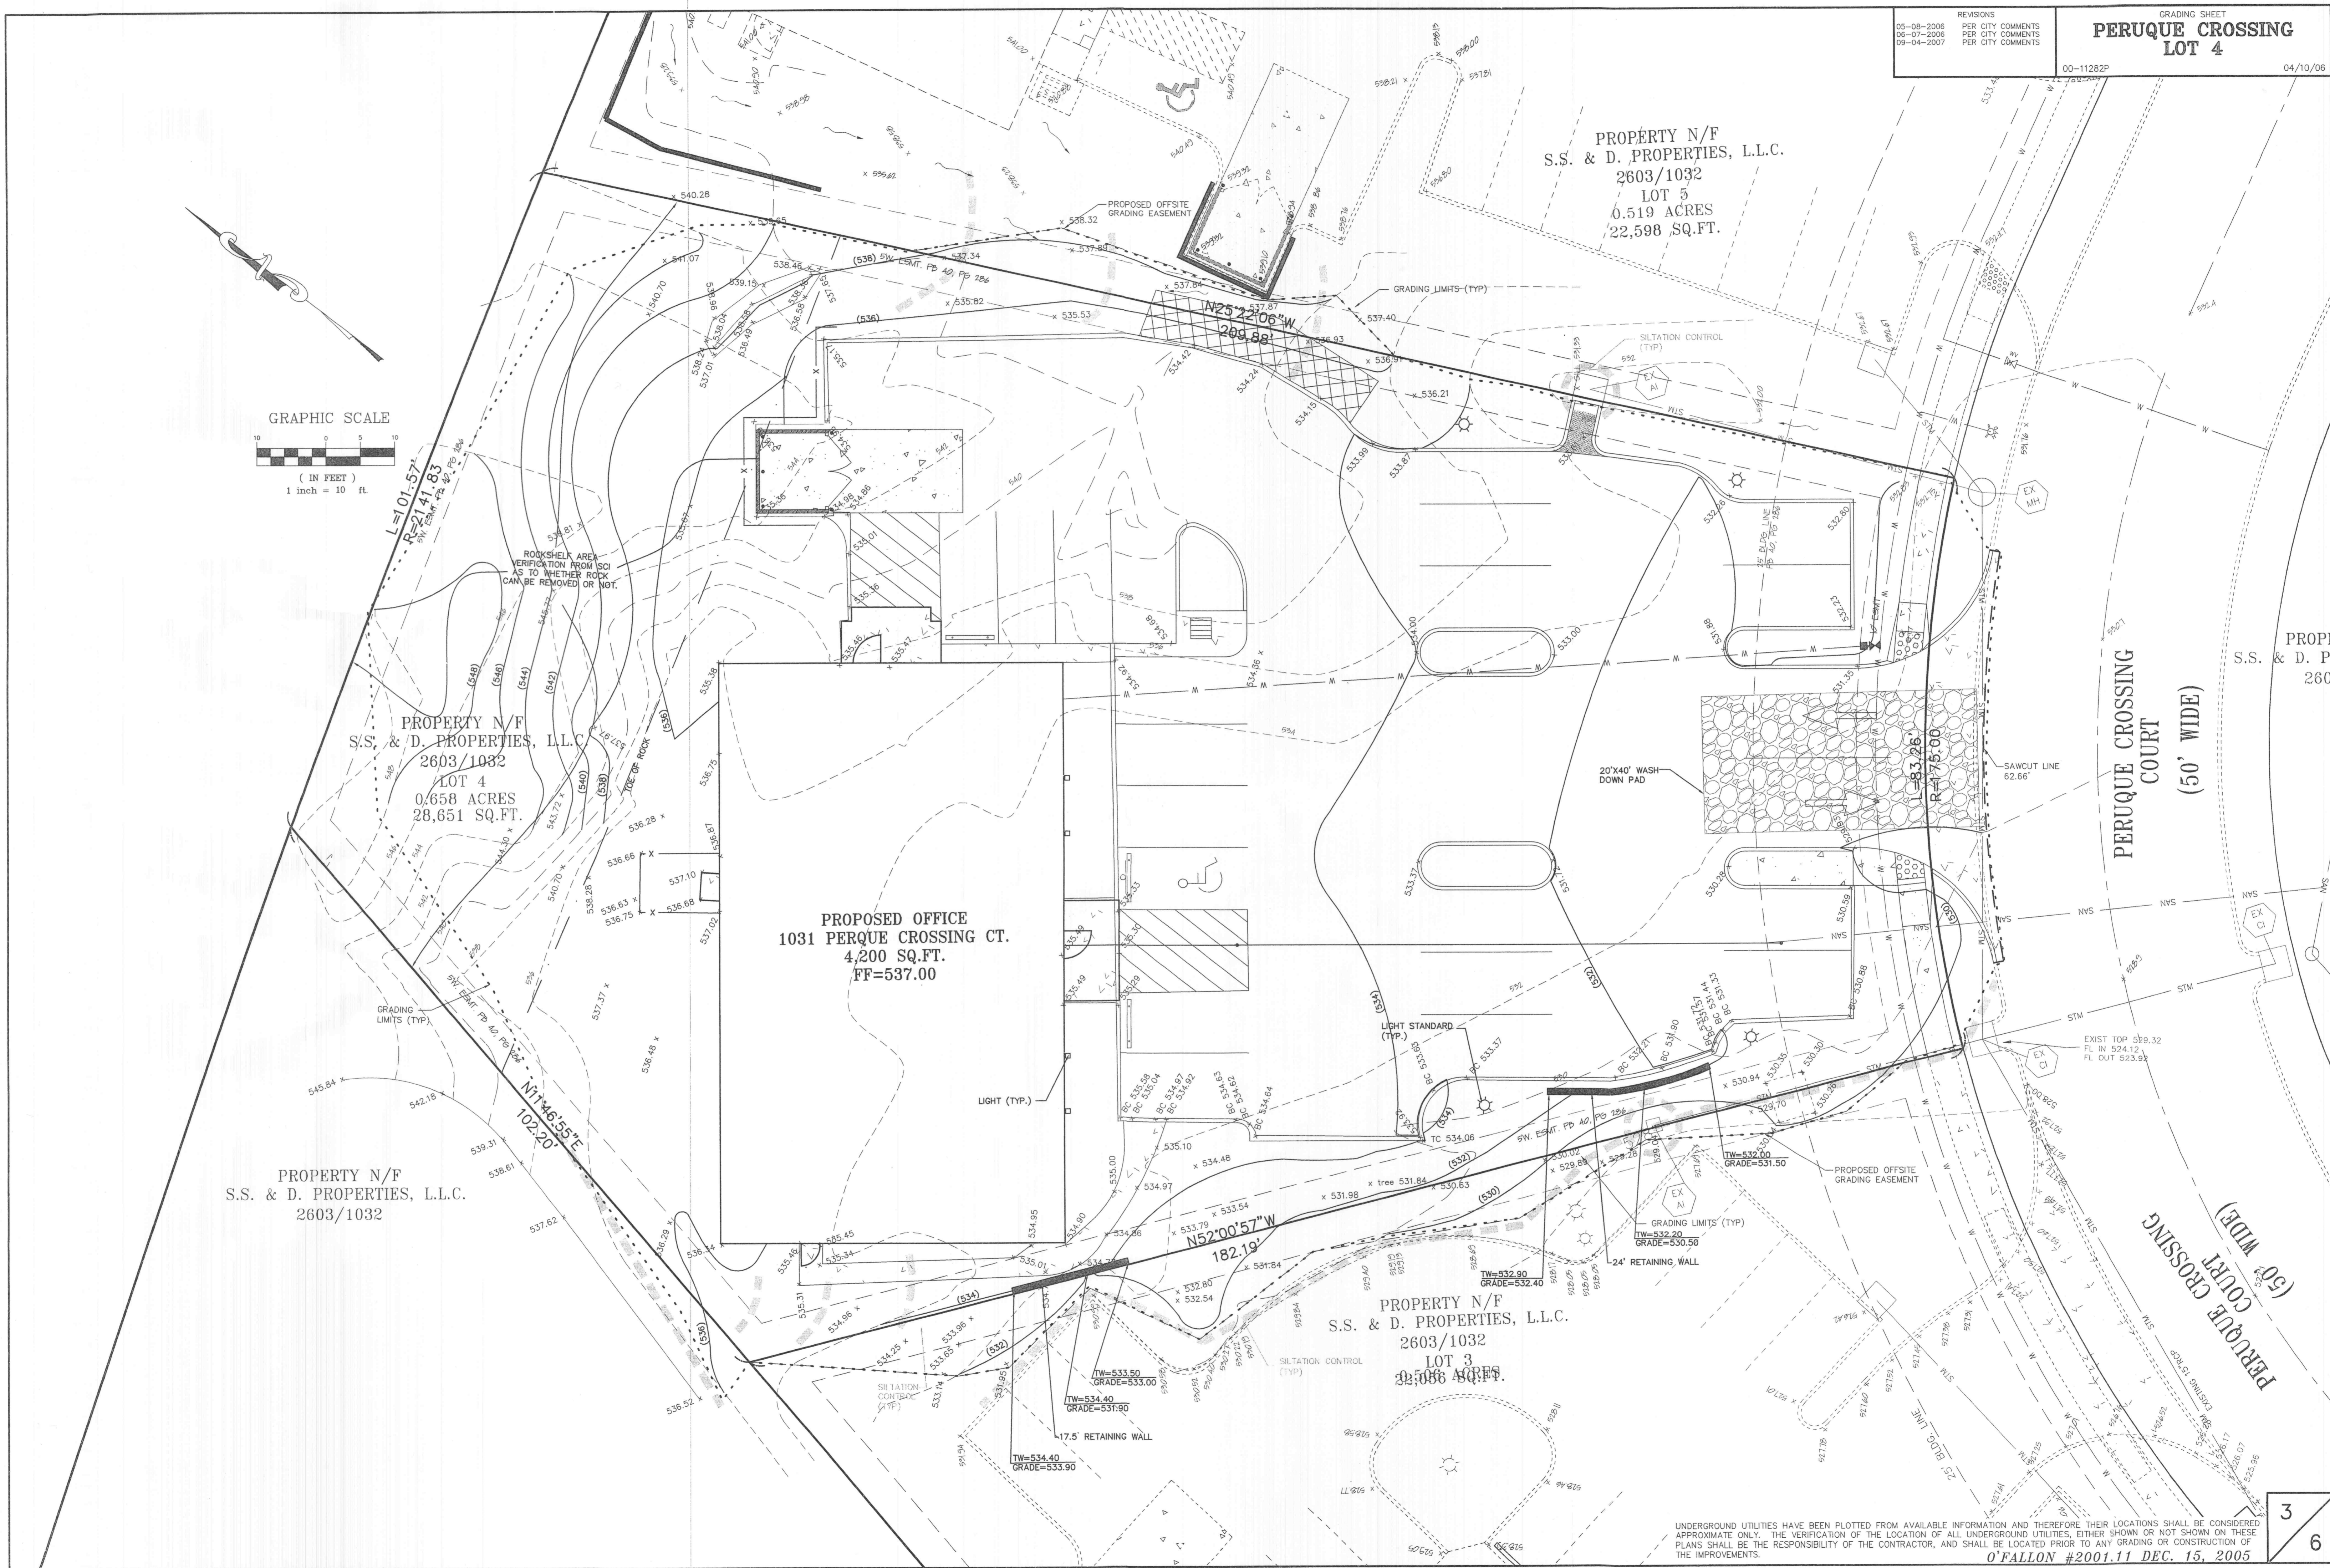

UNDERGROUND UTILITIES HAVE BEEN PLOTTED FROM AVAILABLE INFORMATION AND THEREFORE THEIR LOCATIONS SHALL BE CONSIDERED APPROXIMATE ONLY. THE VERIFICATION OF THE LOCATION OF ALL UNDERGROUND UTILITIES, EITHER SHOWN OR NOT SHOWN ON THESE PLANS SHALL BE THE RESPONSIBILITY OF THE CONTRACTOR, AND SHALL BE LOCATED PRIOR TO ANY GRADING OR CONSTRUCTION OF THE IMPROVEMENTS.  
O'FALLON #2001.11 DEC. 15, 2005