


SITE-PLAN
LOT 9
PERUQUE CROSSING

00-11282F 4-30-04
 7-22-04 CITY COMMENTS

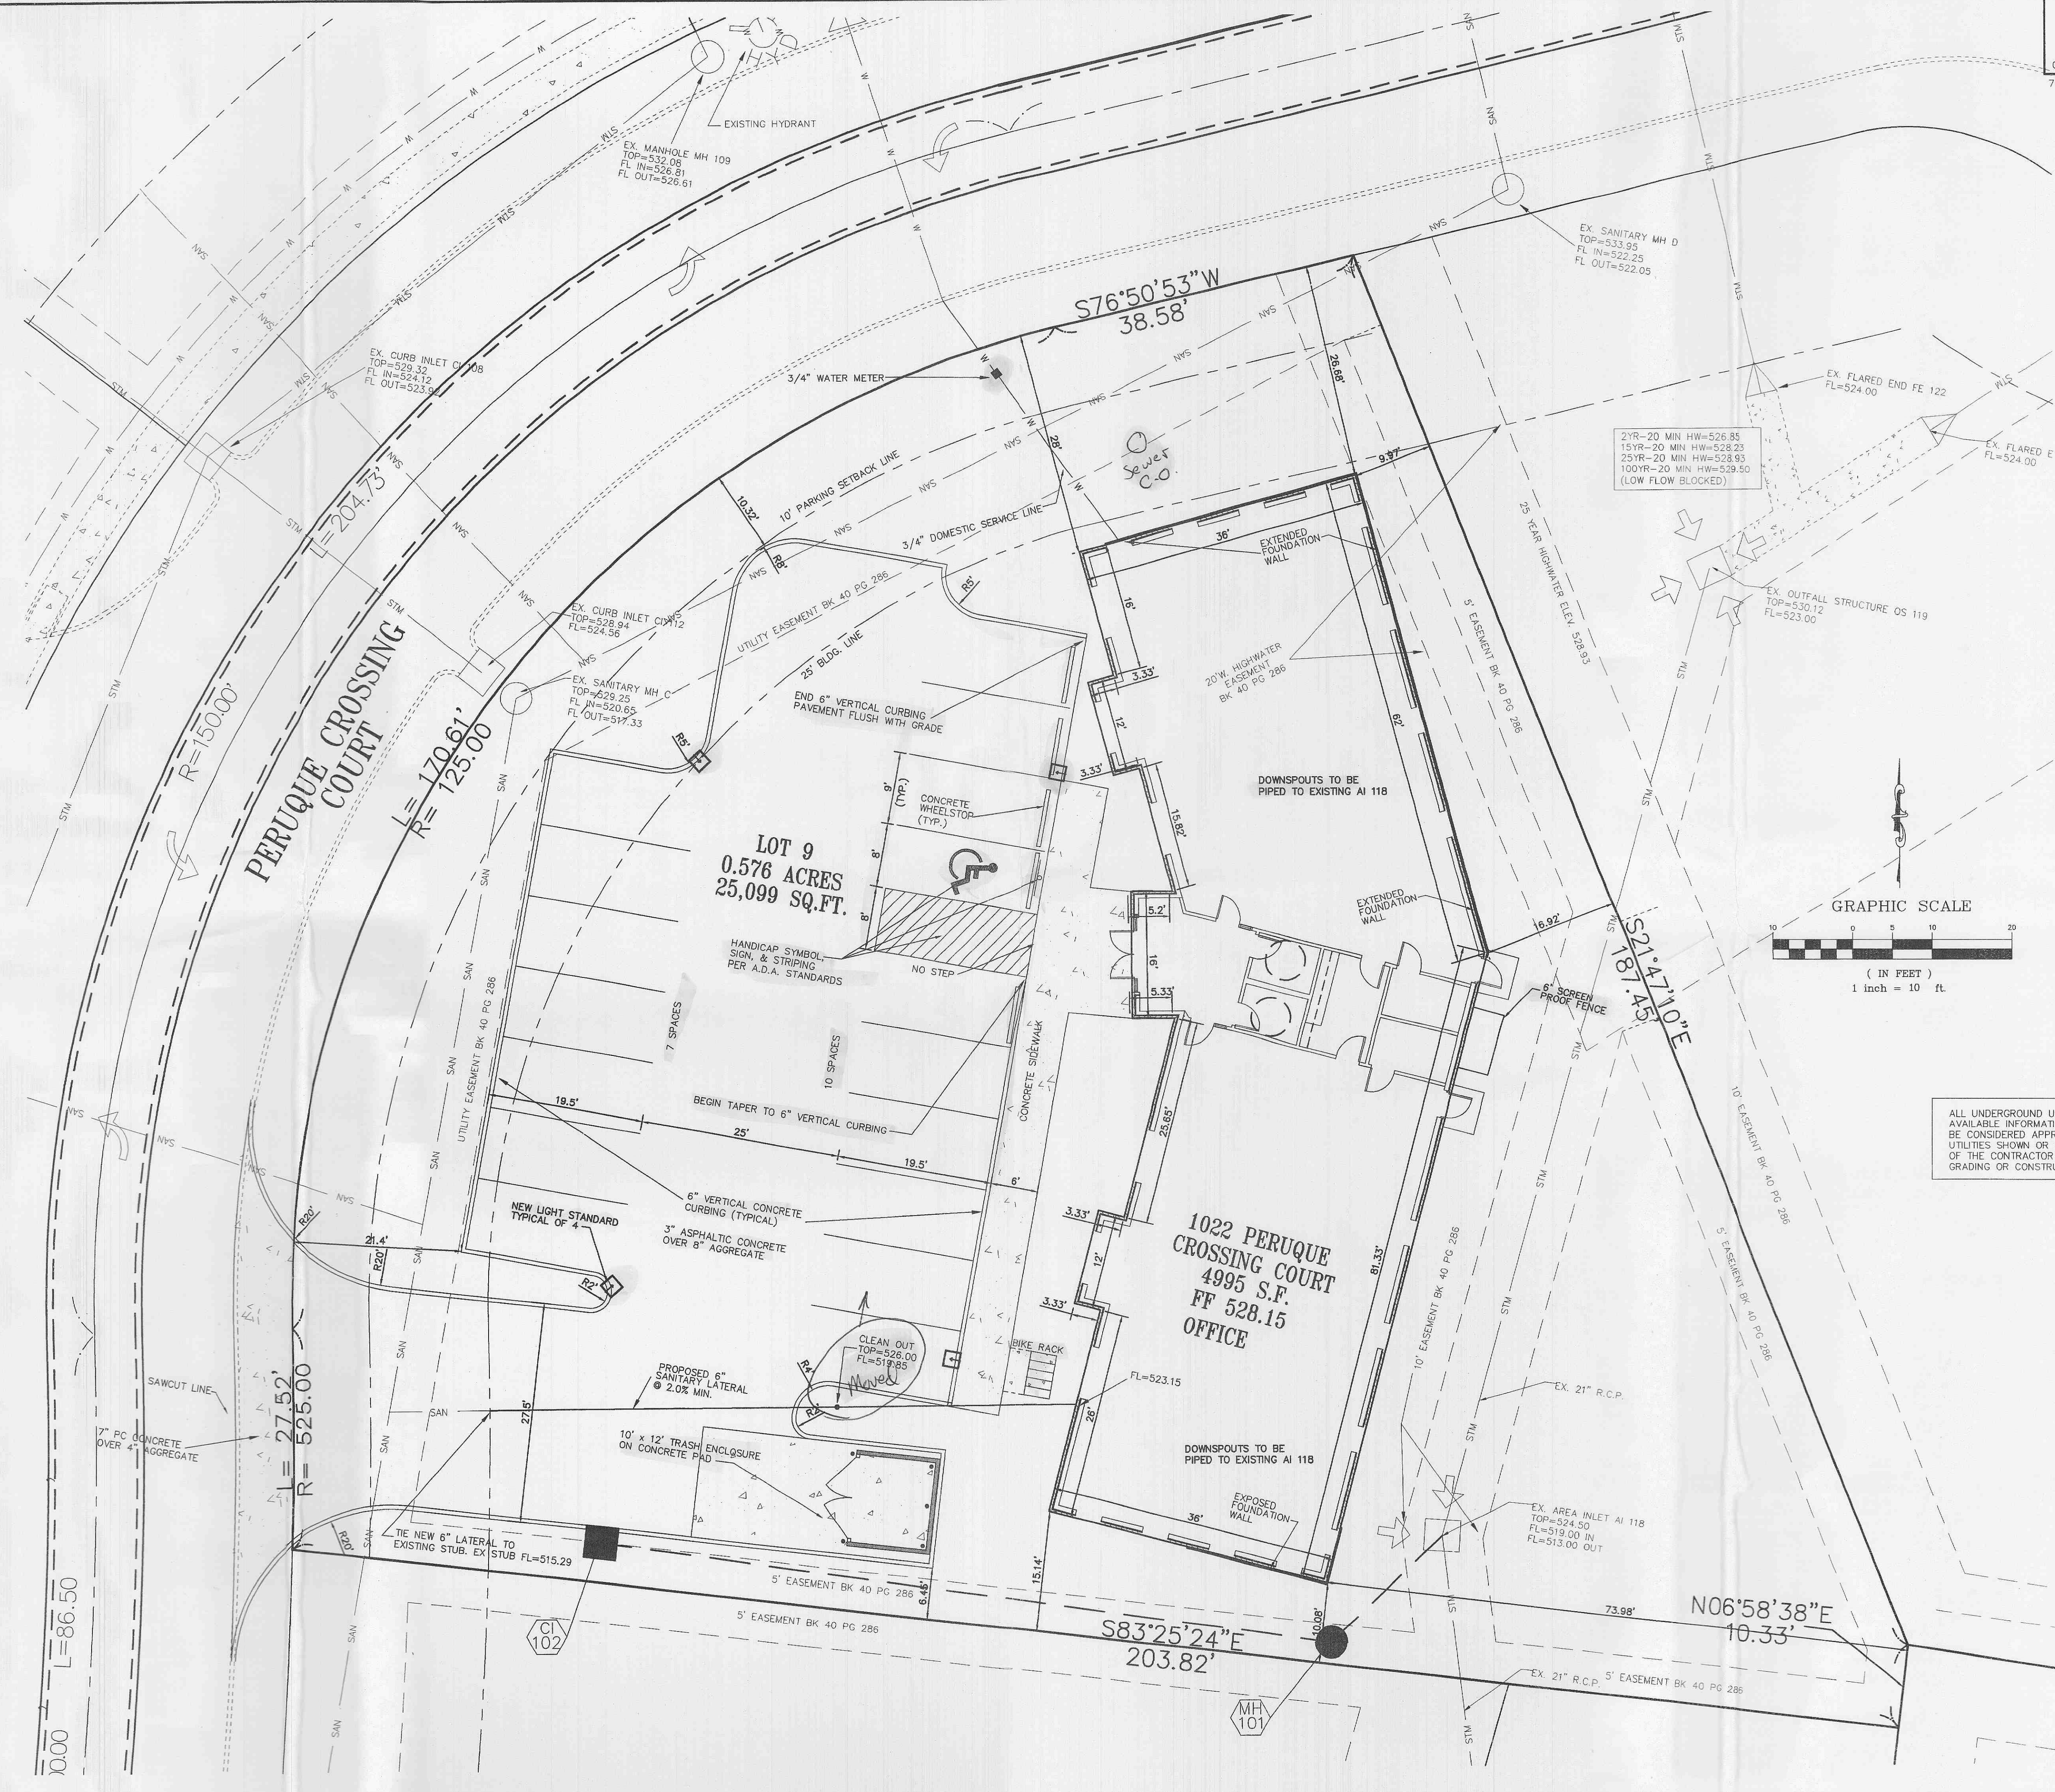

ALL UNDERGROUND UTILITIES SHOWN HAVE BEEN PLOTTED FROM AVAILABLE INFORMATION, AND THEREFORE, THEIR LOCATIONS MUST BE CONSIDERED APPROXIMATE ONLY. THE VERIFICATION OF ALL UTILITIES SHOWN OR NOT SHOWN SHALL BE THE RESPONSIBILITY OF THE CONTRACTOR AND SHALL BE LOCATED PRIOR TO ANY GRADING OR CONSTRUCTION OF IMPROVEMENTS.

E:\DWG\A11000PLUS\11282F-LOT 9 PERUQUE CROSSING\CONSTRUCTION\11282FCON.dwg, SITE 2, 7/27/2004 8:12:12 AM, Sta 36 SWR