



ALL UTILITIES SHOWN ARE FROM BASE MAPS FROM THE APPROPRIATE UTILITY COMPANY AND THEIR LOCATIONS ARE CONSIDERED TO BE APPROXIMATE ONLY. CONTRACTOR TO FIELD VERIFY UTILITIES BEFORE COMMENCING WITH SANITARY AND WATER MAINS.

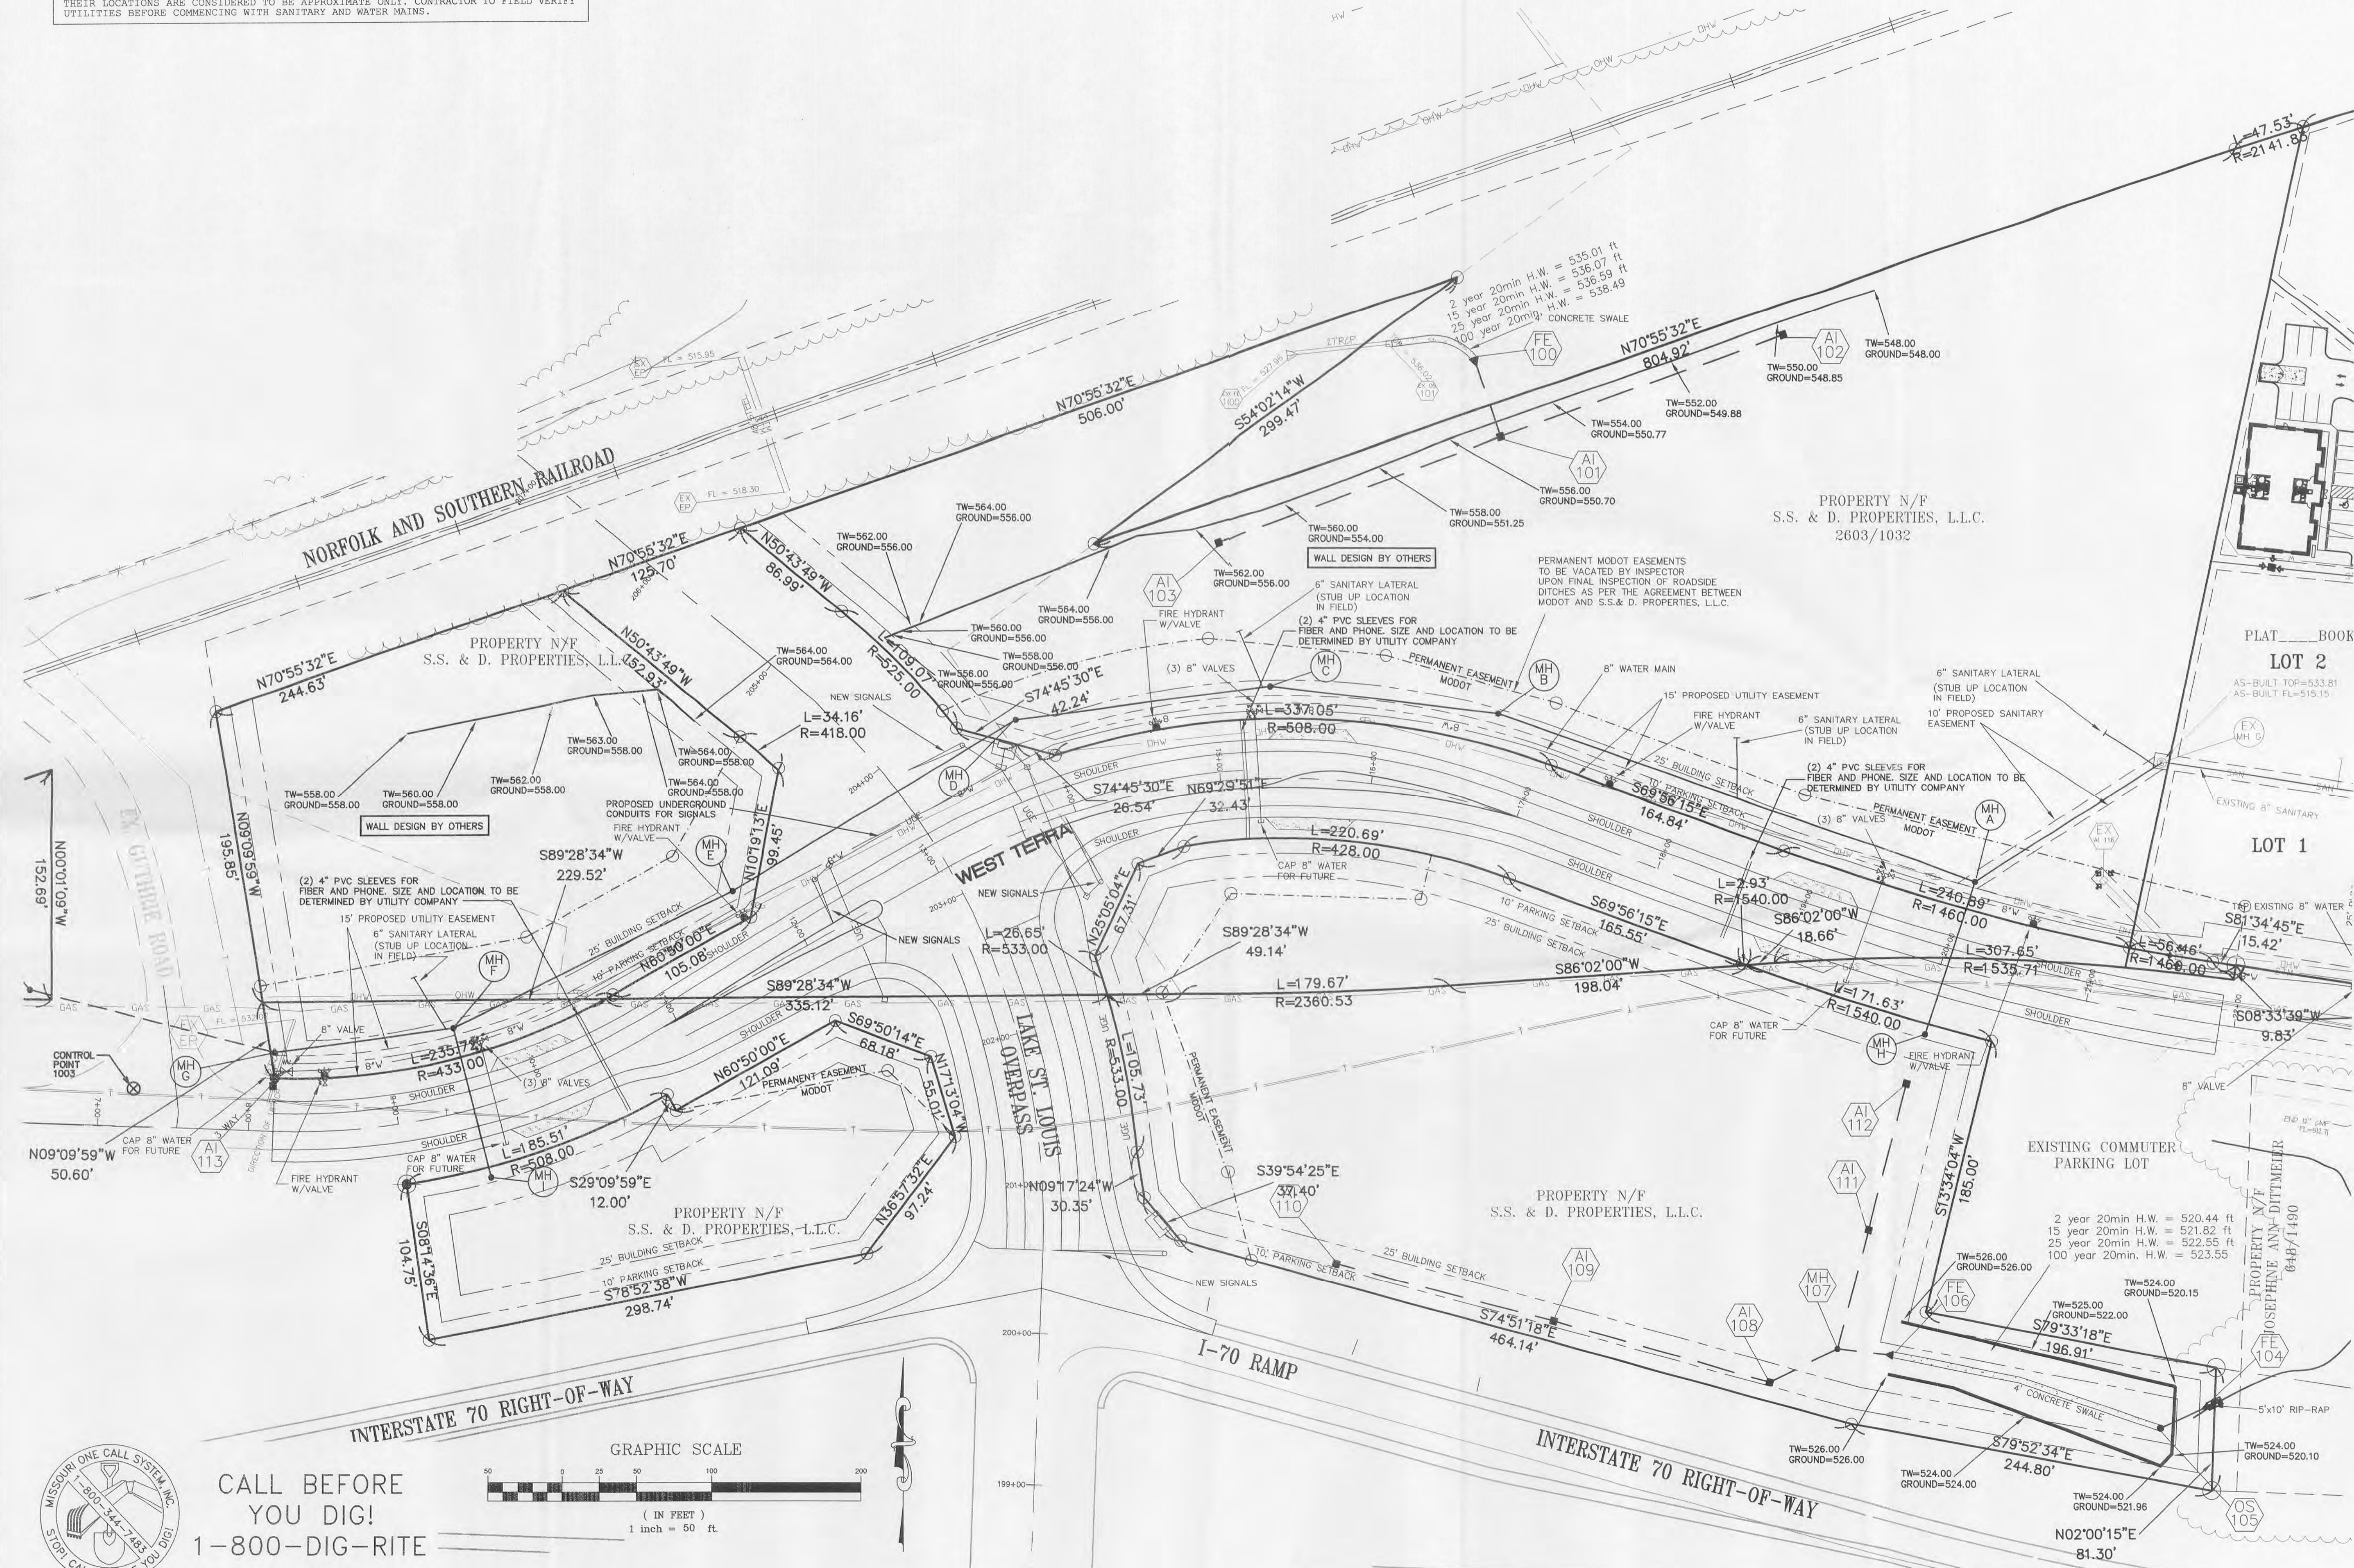

CALL BEFORE YOU DIG!
1-800-DIG-RITE

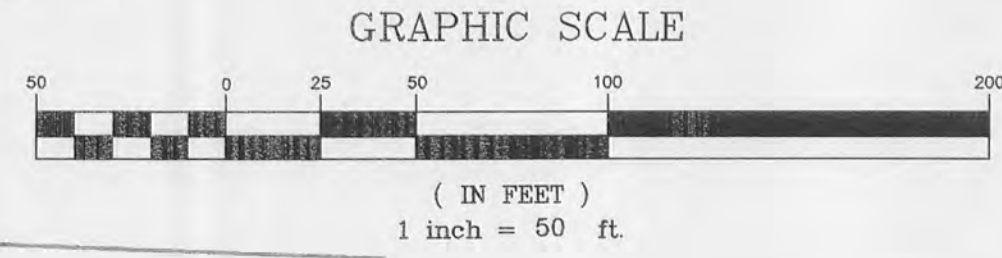

E:\DWG\11000PLUS\11282C-Peruque-Creek\CONSTRUCTION\MODOT-INTERCHANGE\11282C\MODOT-UTILITY.dwg, SITE-2, 7/28/2004 9:56:39 AM, Sta 36 SWR