
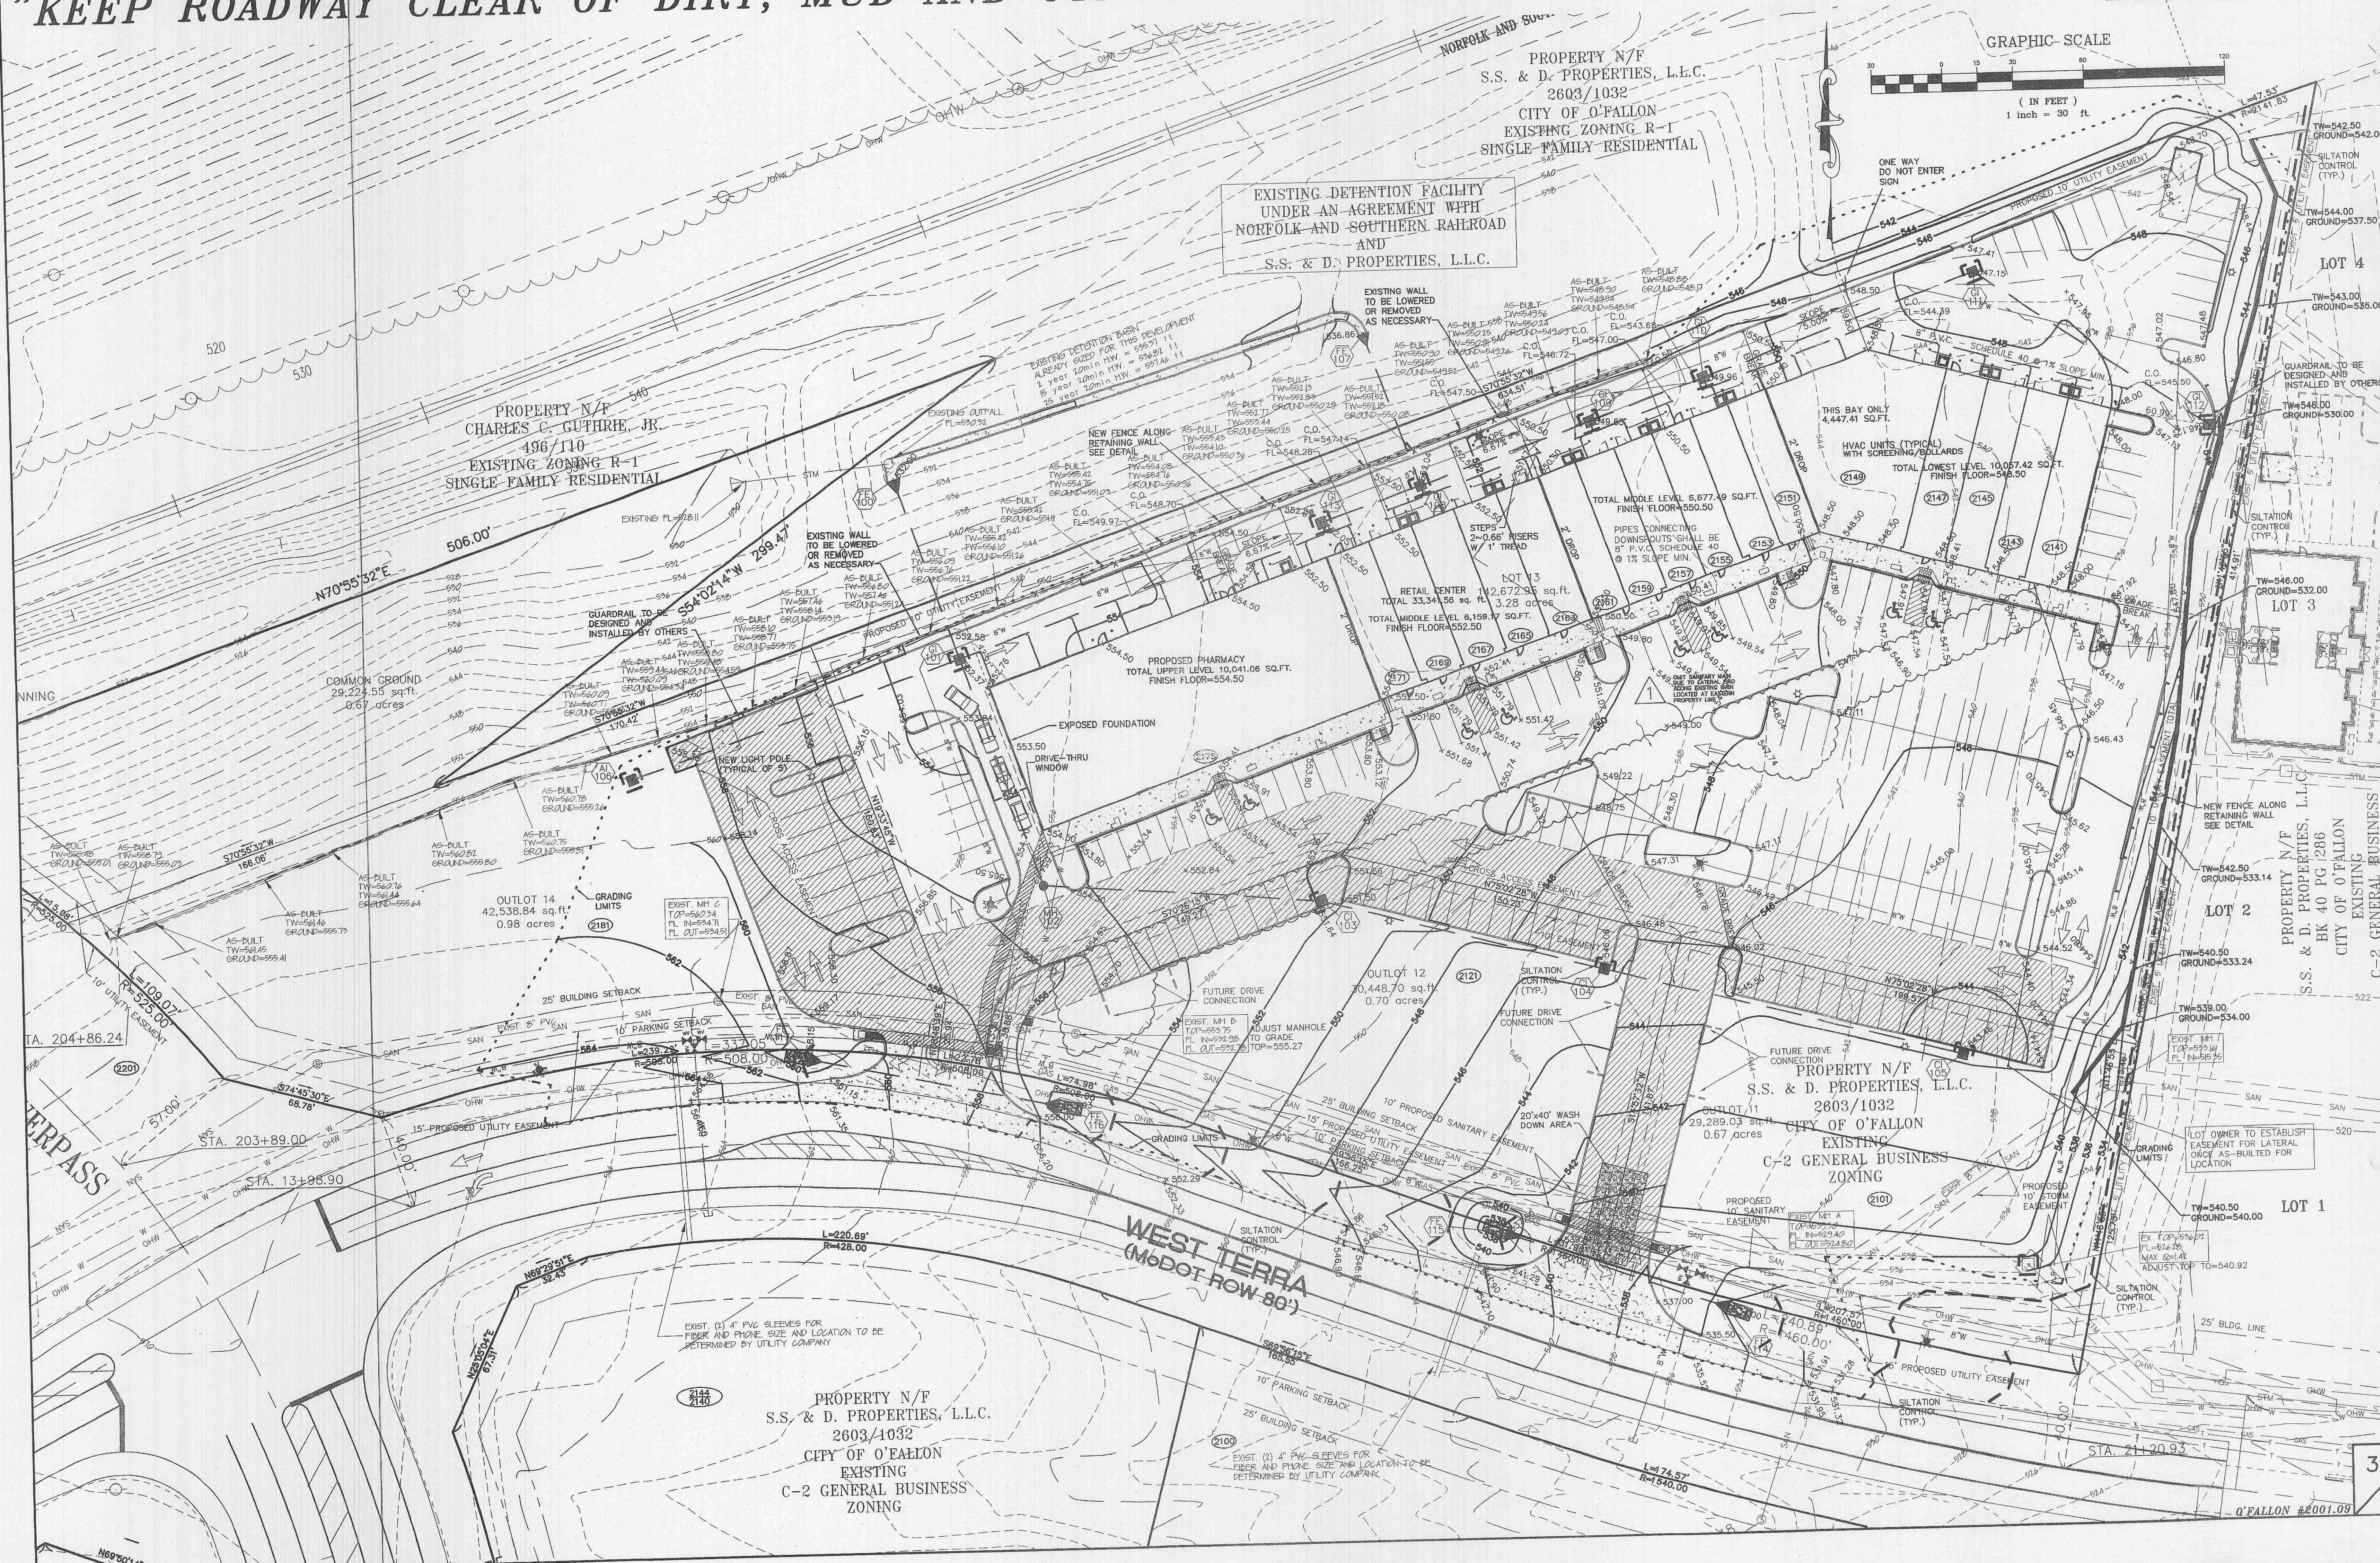


"KEEP ROADWAY CLEAR OF DIRT, MUD AND OTHER DEBRIS AT ALL TIMES"

REVISIONS:
4-13-05 Client Revisions
6-15-05 City, Client & Fire Dept. Comments
6-21-05 Client Revisions
7-20-05 Client Revisions
8-9-05 Sanitary Lateral Found, Omit main in lot

A GRADING PLAN FOR
PERUQUE CROSSING
4-7-05

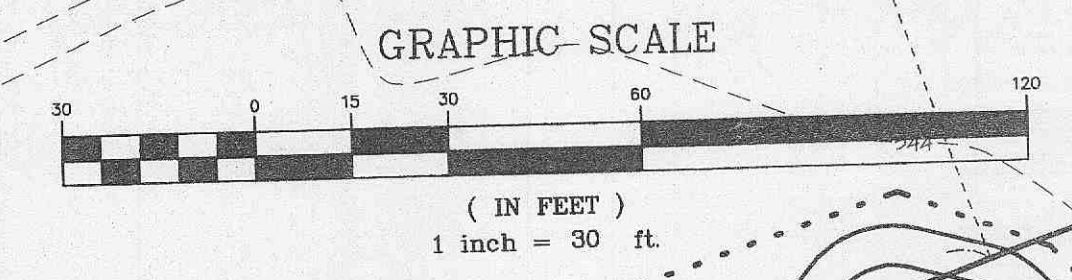

D:\WG\11000PLUS\112821-PERUQUE RETAIL CENTER CONSTRUCTION\112821CON.dwg, Grading (3), 8/25/2005 10:49:43 AM, L:1, Sta 36 SWR