




USER: Kevin Oberkirsch TAB: SWPPP\_1  
 DATE: July 19, 2016 - 10:46:41 AM  
 DRAWING: S:\JOBS\16022016\16-0063\CADD\C-Pin\PlanSheets\0\_Plan\_SWPPP\_06-0063.dwg

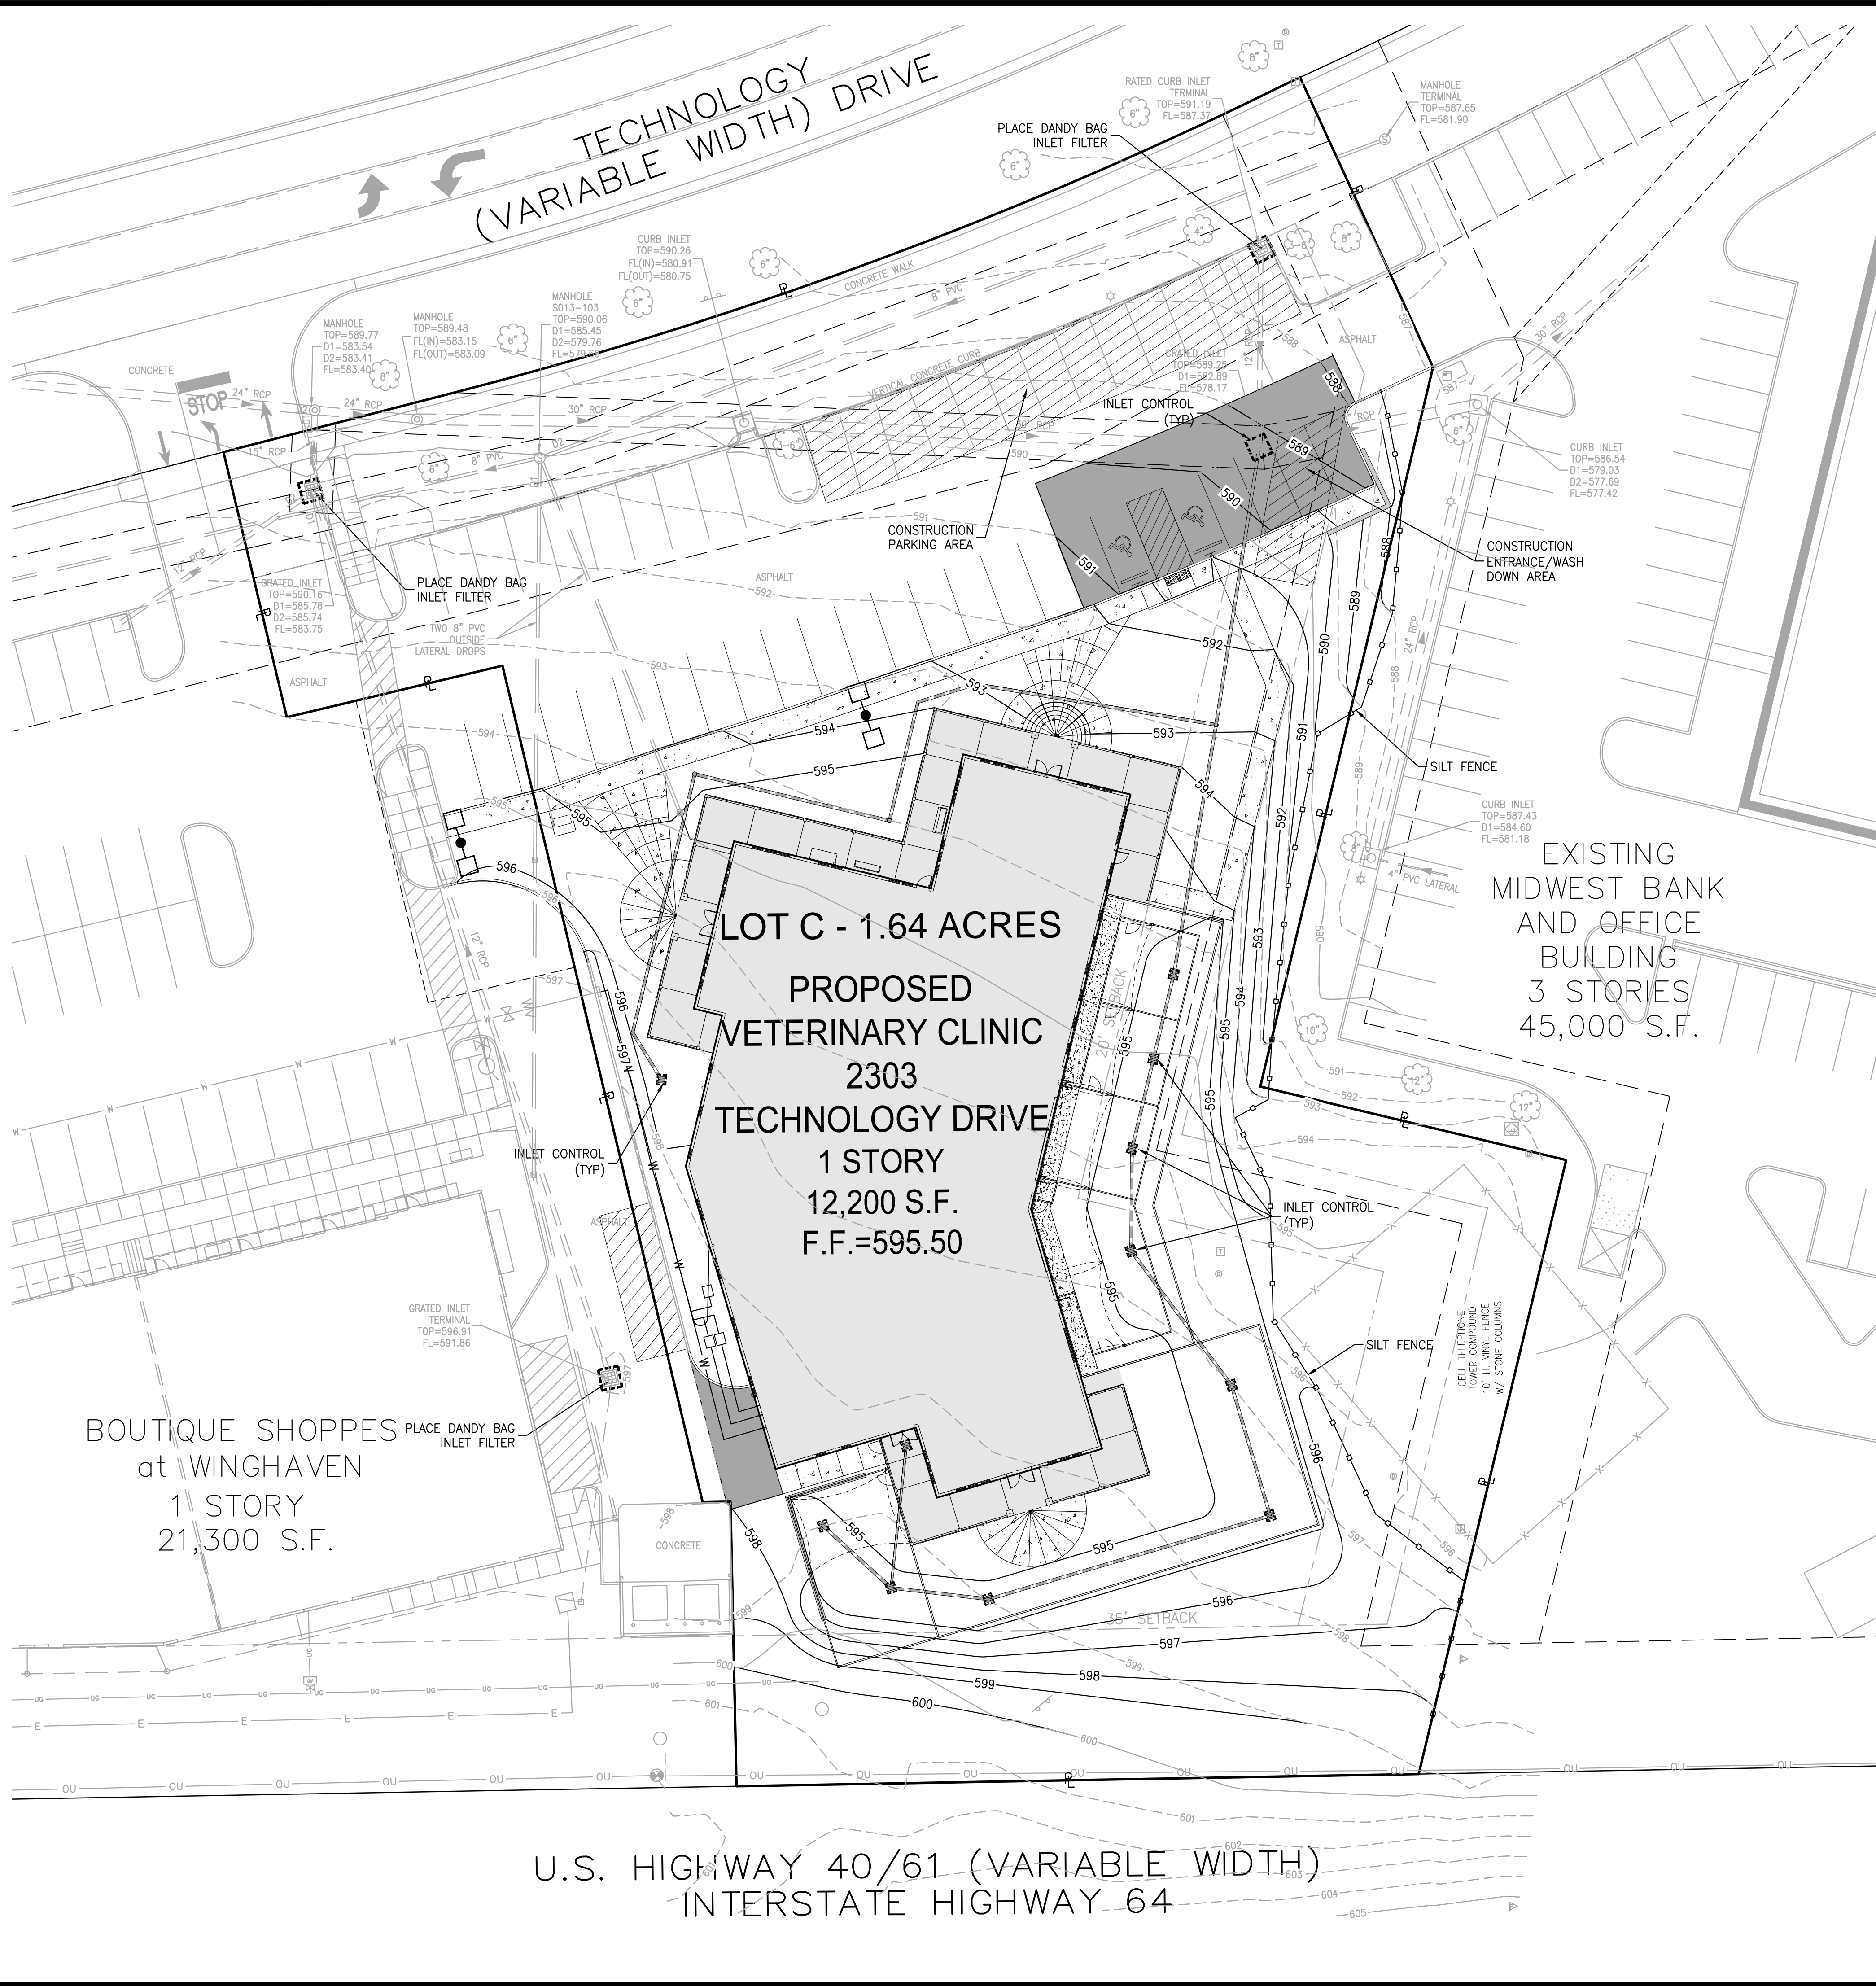

U.S. HIGHWAY 40/61 (VARIABLE WIDTH)  
 INTERSTATE HIGHWAY 64

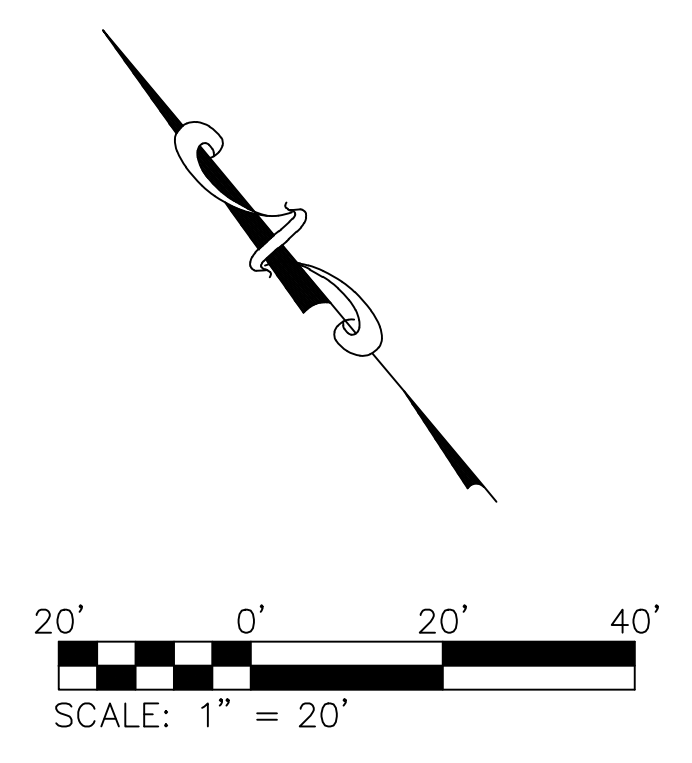

DEVELOPER/OWNER:  
**M PROPERTY SERVICES, LLC**  
 1001 BOARDWALK SPRINGS PLACE, STE. 10  
 O'FALLON, MO 63368  
 636-961-9337

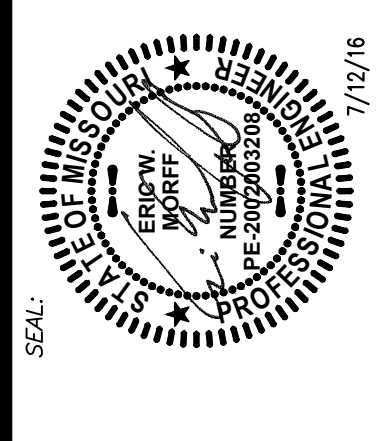

SHOPPES AT WINGHAVEN  
 THE PET DOCTOR/YUPPY PUPPY  
 TECHNOLOGY DRIVE  
 O'FALLON, MO 63368  
**SWPP PLAN**

+ ST. LOUIS  
 401 S. 16th Street  
 St. Louis, MO 63103  
 314.984.9887 ext/  
 www.colestl.com

**COLE**  
 CIVIL ENGINEERING / SURVEYING / PLANNING / LANDSCAPE ARCHITECTURE  
COLE & ASSOCIATES, Inc. is a Missouri Corporation. S.B. Cole, Design Principal, is a Licensed Professional Engineer in the State of Missouri.

DESIGN/CALC BY	BSJ
DRAWN BY	RJG
CHECKED BY	EM
DRAWING SCALE	NOT TO SCALE
DATE	06/02/2016
Job Number	16-0063
Sheet Number	C7.1

NO.	REVISION DESCRIPTION	DATE
1	CITY COMMENTS	07/19/2016