
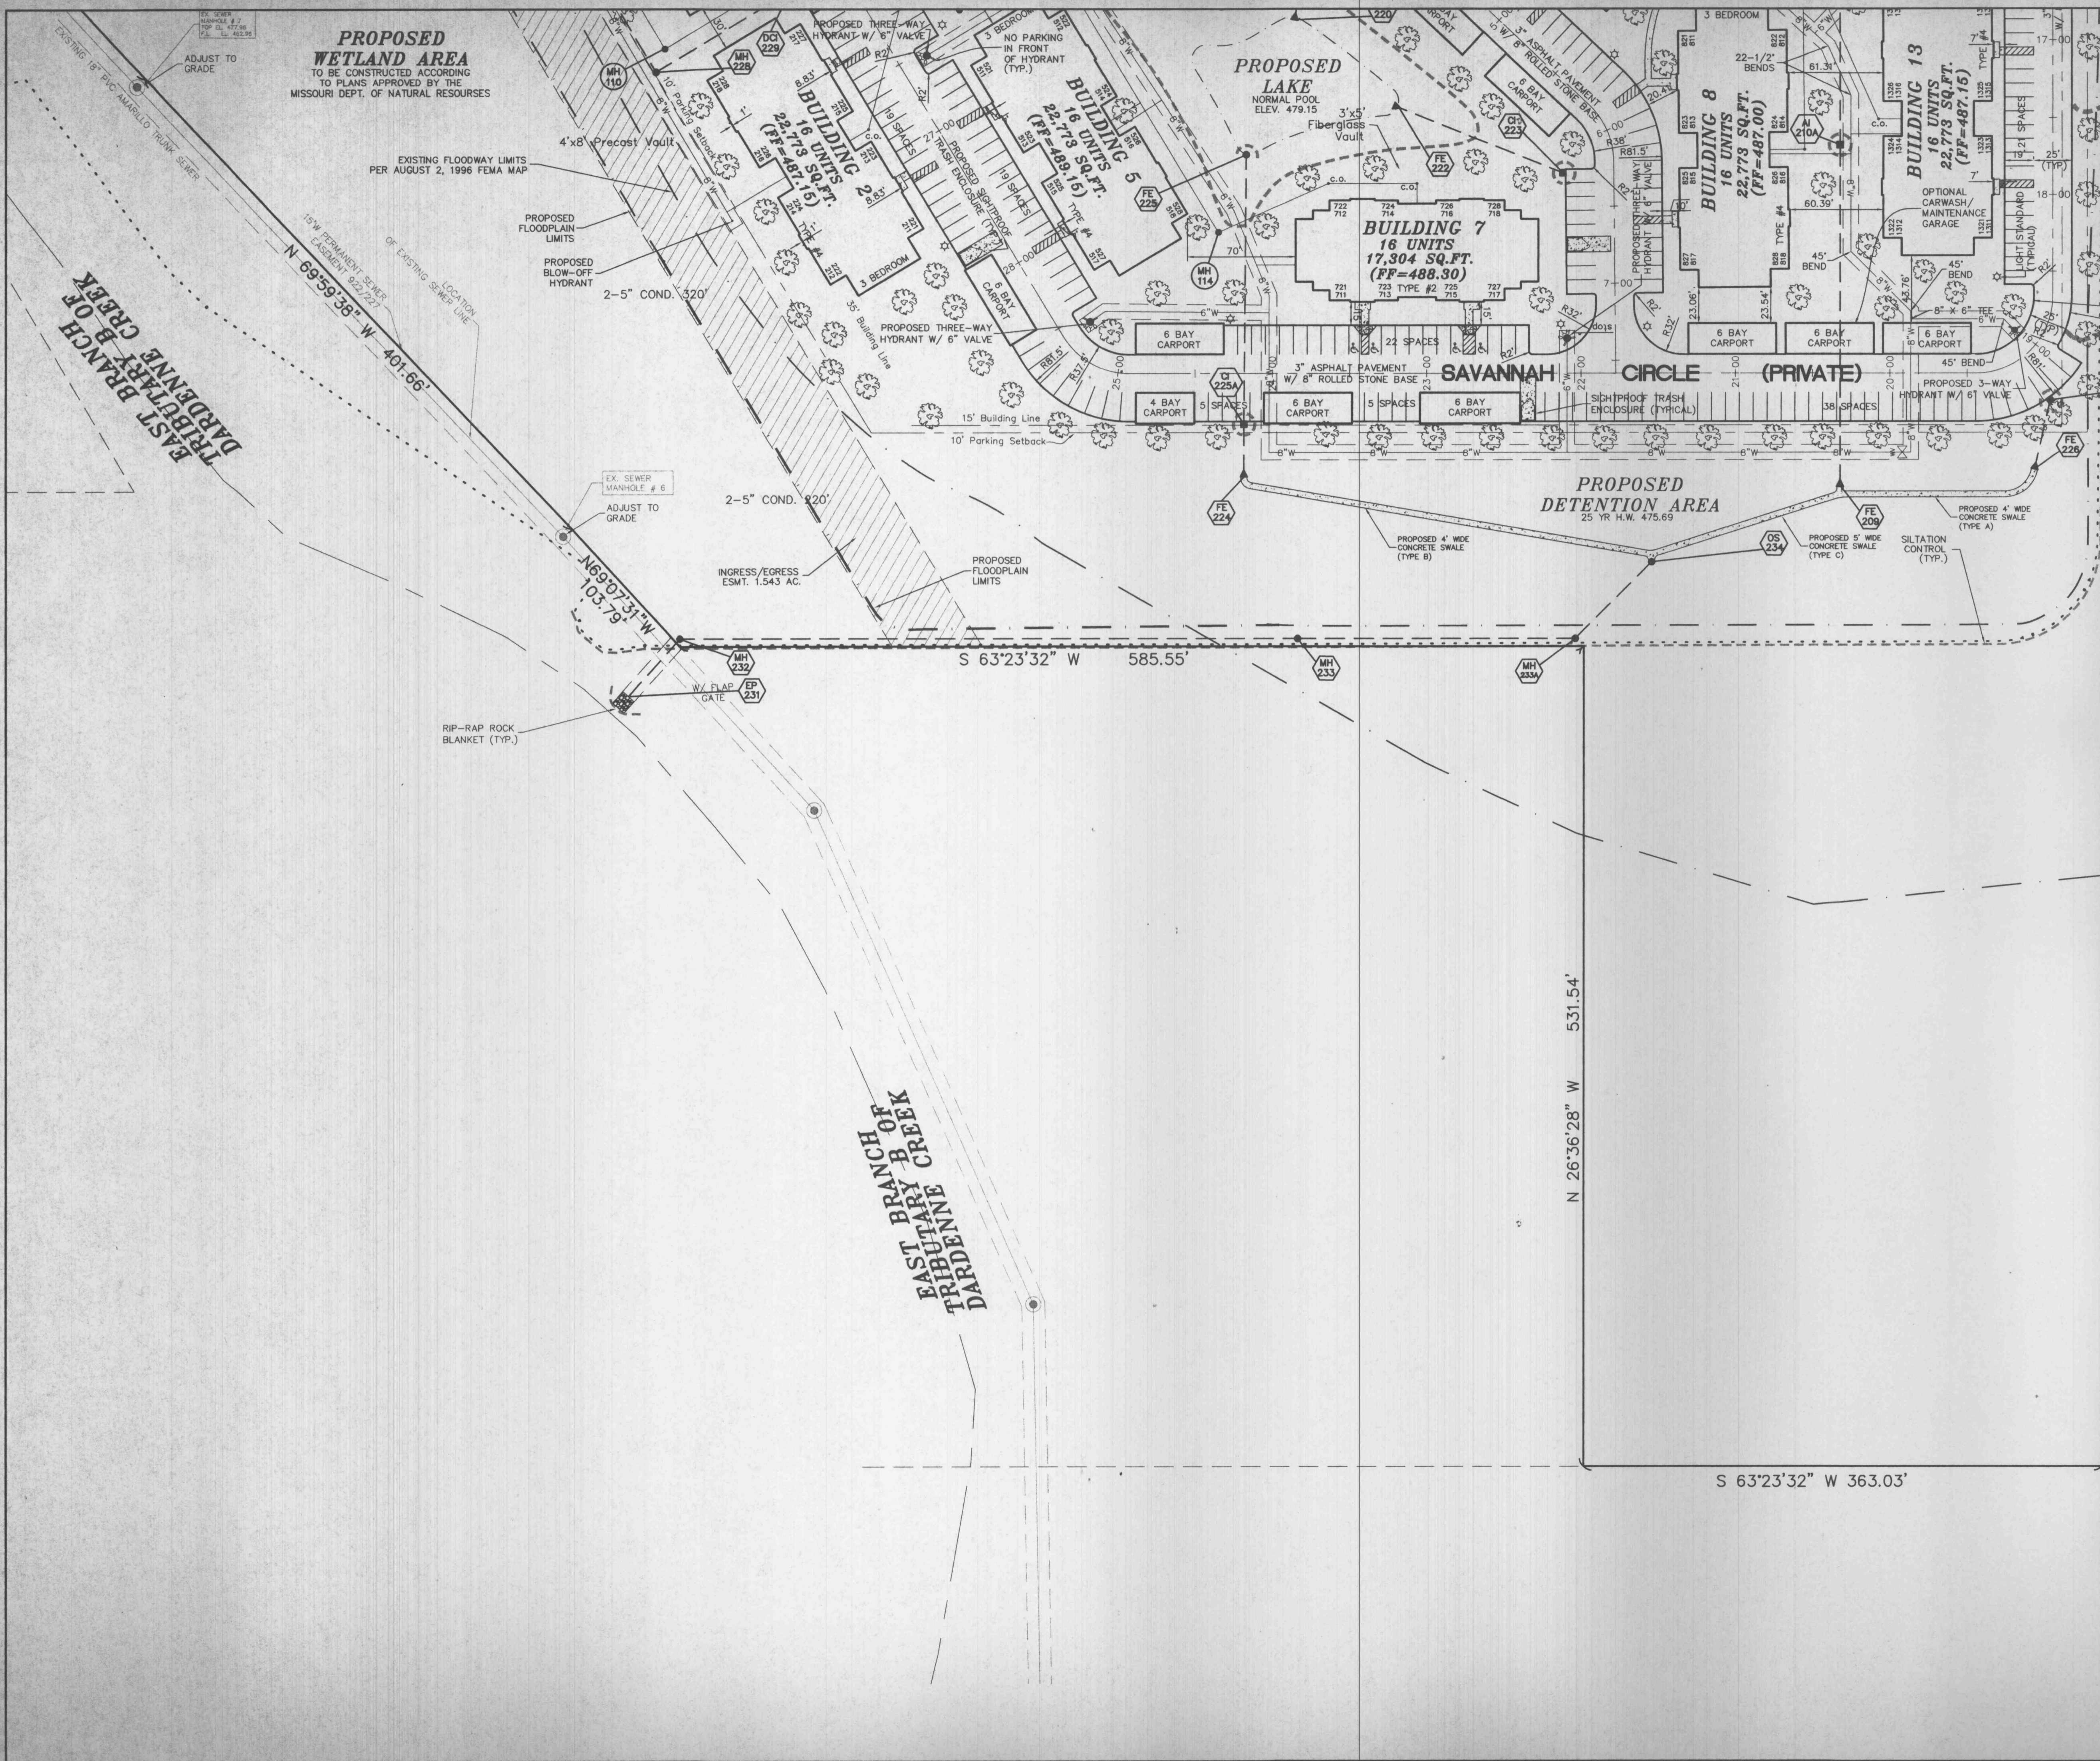
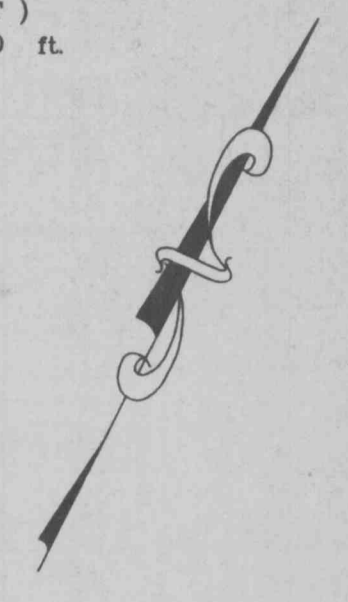


SITE PLAN
PHEASANT POINT APARTMENTS
 2-9-98 95-7218E

REVISIONS

7-20-99	CITY COMMENTS
7-22-99	FIRE DIST. COMMENTS
10-15-99	MISC. REVISIONS
11-18-99	MISC. REVISIONS
12-1-99	STREET NAMES
12-17-99	MISC. REVISIONS
1-19-00	REVIEW COMMENTS
2-14-00	REVIEW COMMENTS
2-17-00	DSS COMMENTS
3-17-00	COMMENTS
3-18-00	BUILDING ADDRESSES
4-12-00	REVIEW COMMENTS
5-2-00	CLIENT REVISIONS

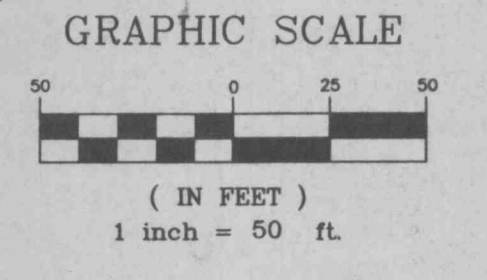

E:\JUN0\2000\PLUS\7218E-Pheasant Point Apartments\7218E-Recon.dwg Tue Oct 03 11:03:17 2000 STATION 11 SCOTT L