
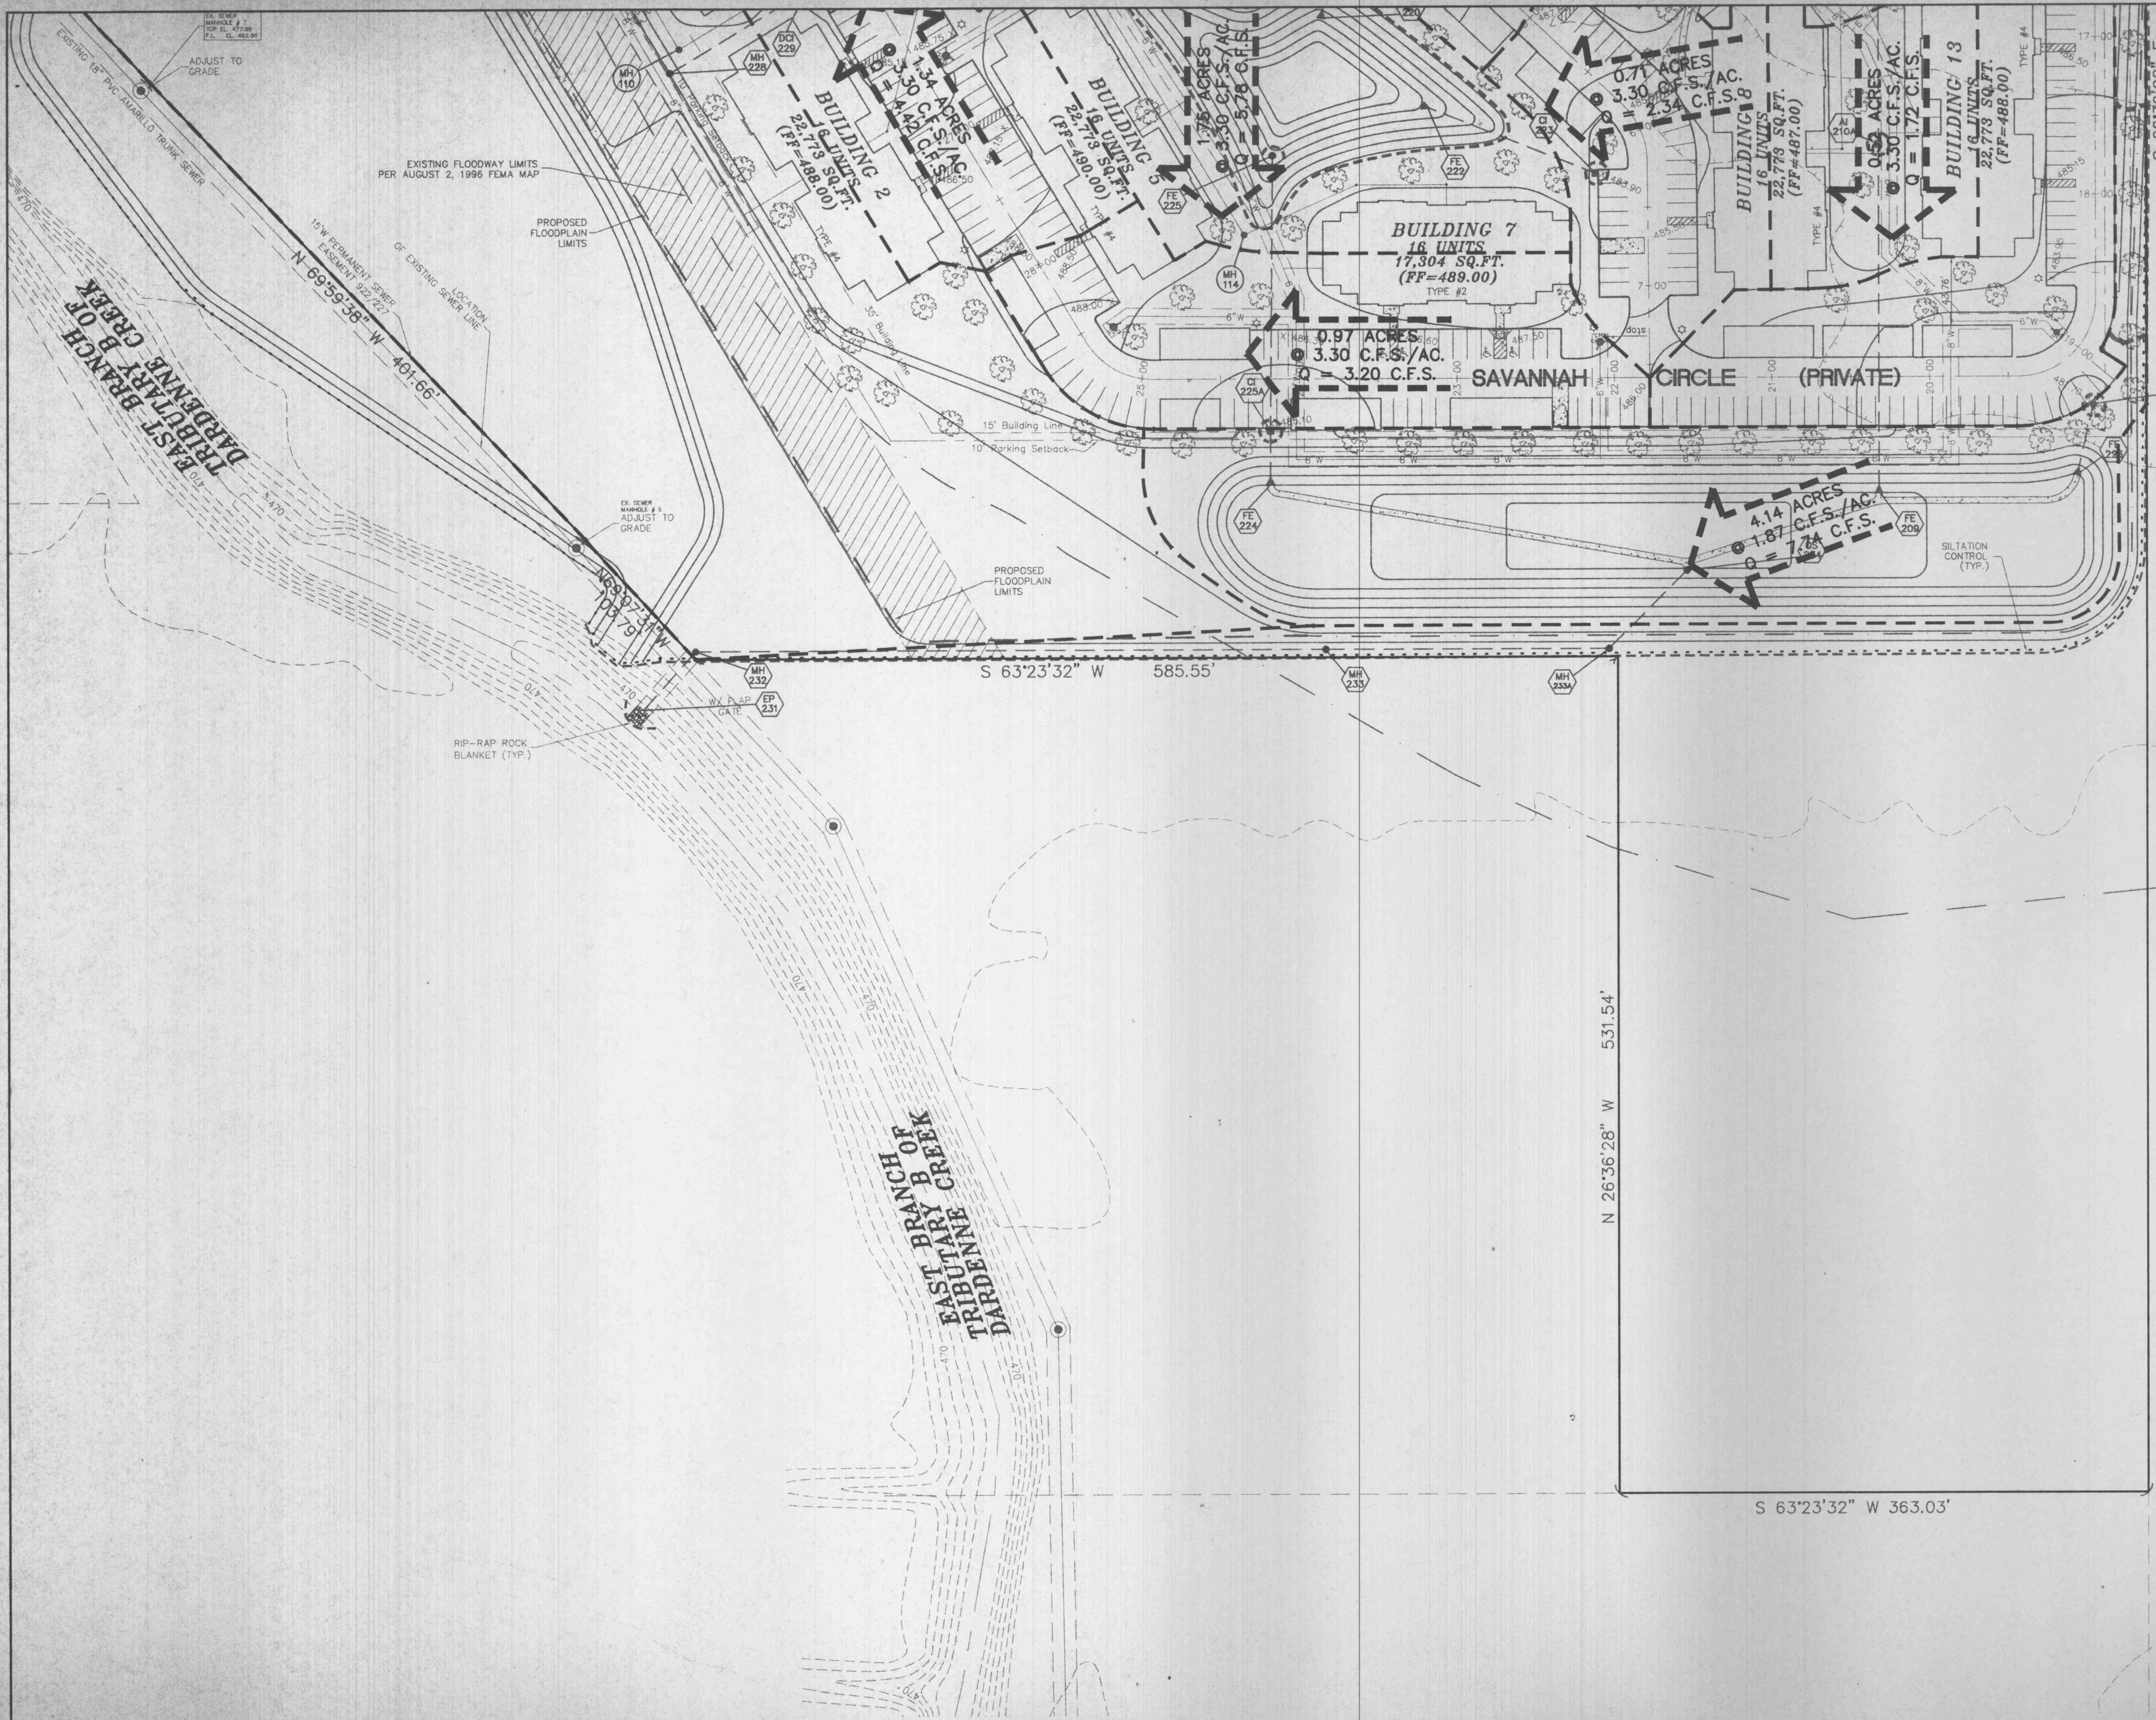
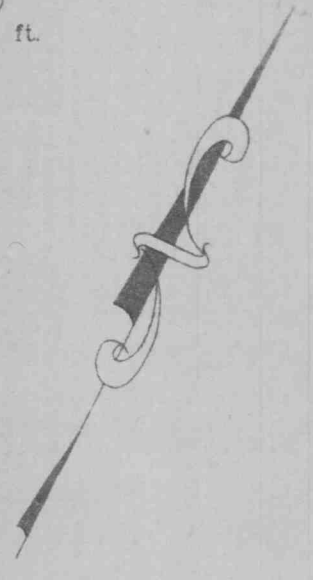


DRAINAGE MAP
PHEASANT POINT APARTMENTS

REVISIONS

7-20-99	CITY COMMENTS
7-22-99	FIRE DIST. COMMENTS
10-15-99	MISC. REVISIONS
11-18-99	MISC. REVISIONS
12-1-99	STREET NAMES
12-17-99	MISC. REVISIONS
1-19-00	REVIEW COMMENTS
2-14-00	REVIEW COMMENTS
2-17-00	DCSD COMMENTS
3-7-00	COMMENTS
3-18-00	BUILDING ADDRESSES
4-12-00	REVIEW COMMENTS
5-2-00	CLIENT REVISIONS

GRAPHIC SCALE

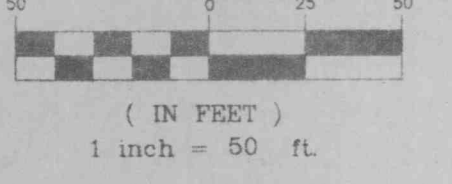

E:\Vols\7000\p1\us\2166ecm.dwg Tue May 02 09:36:40 2000 STATION 11 SCOTT L.