

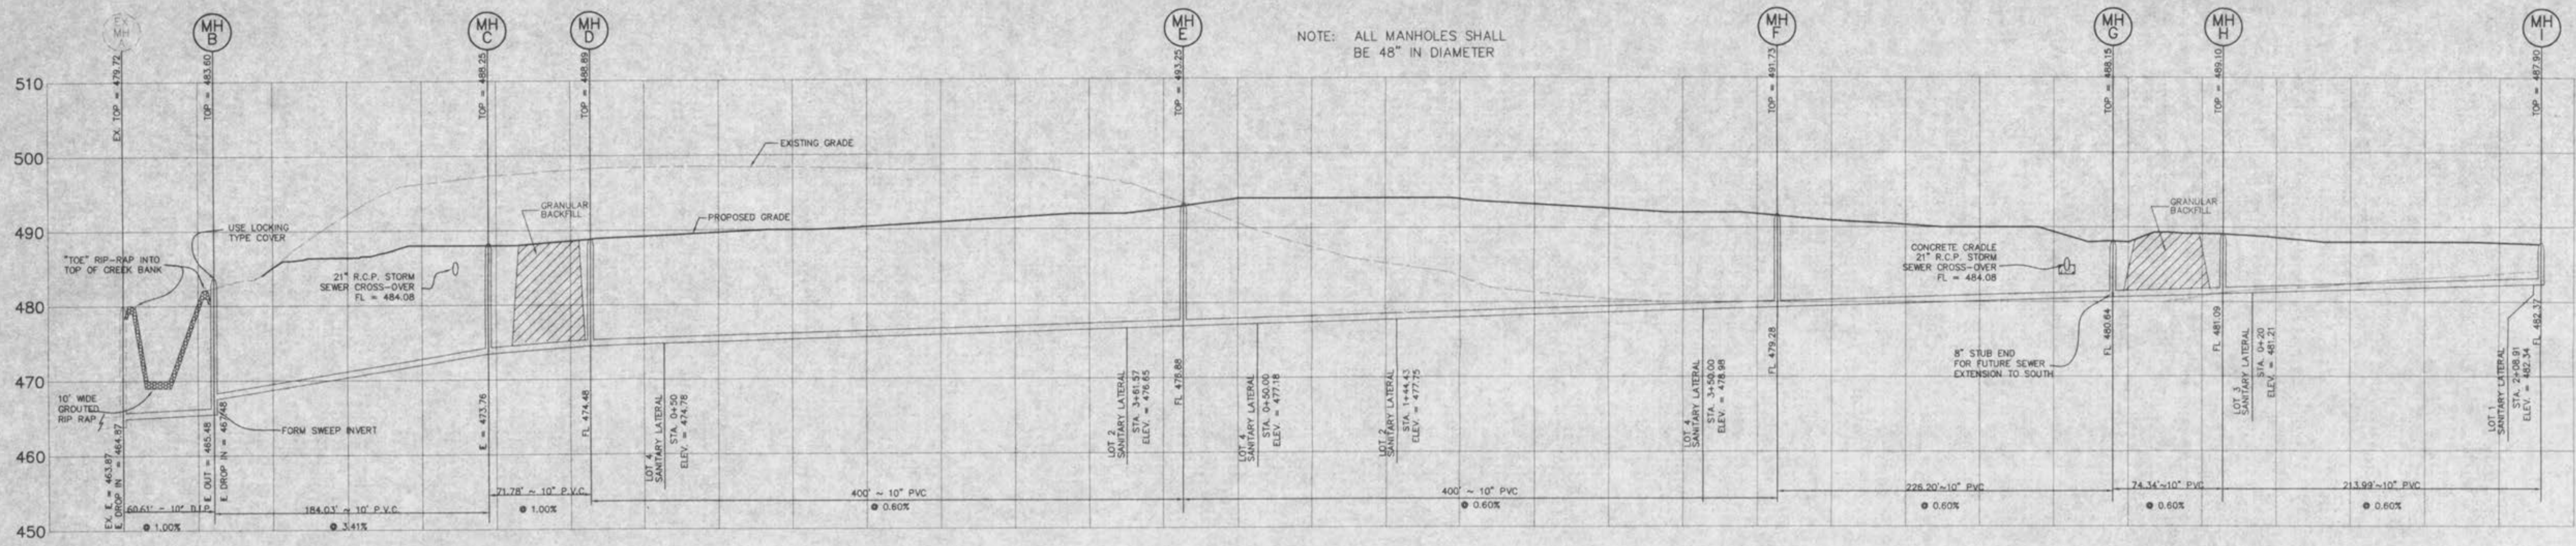
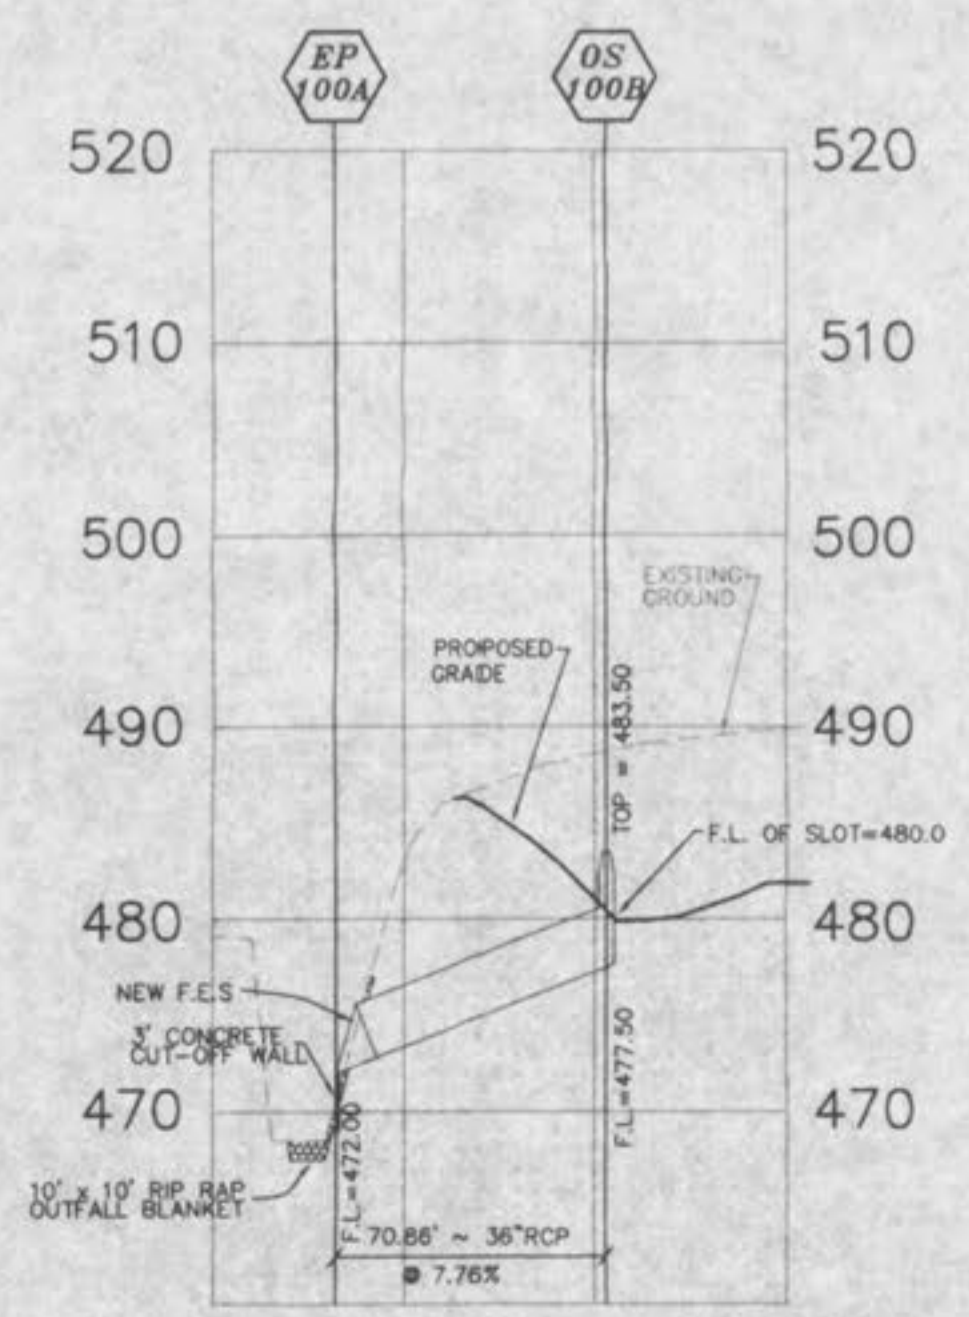
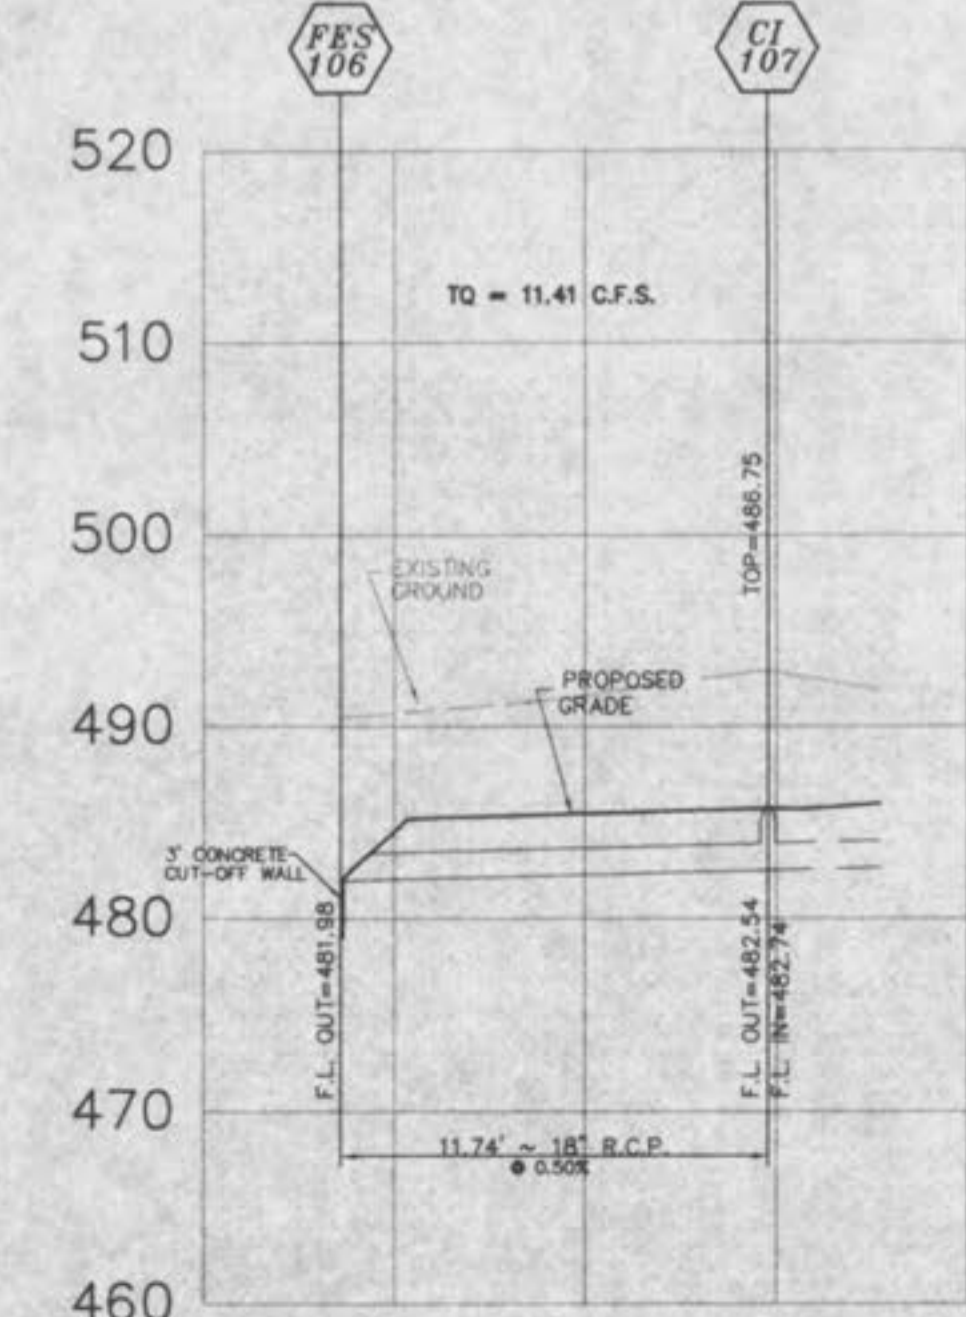
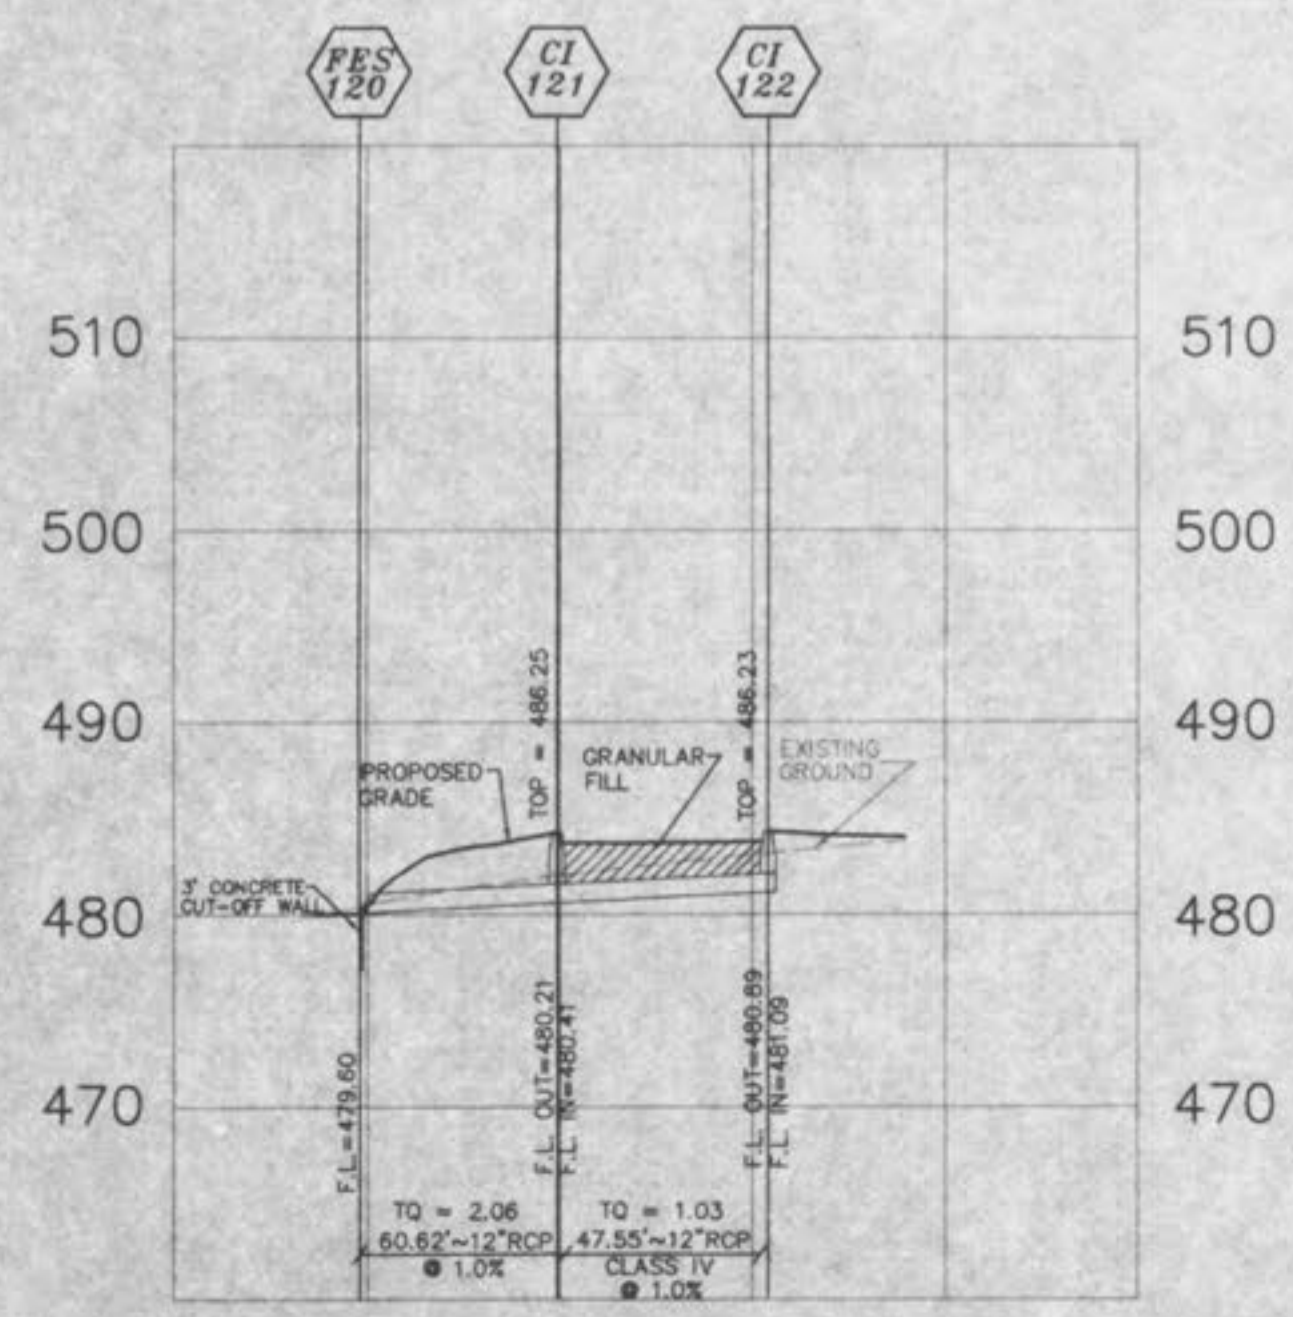
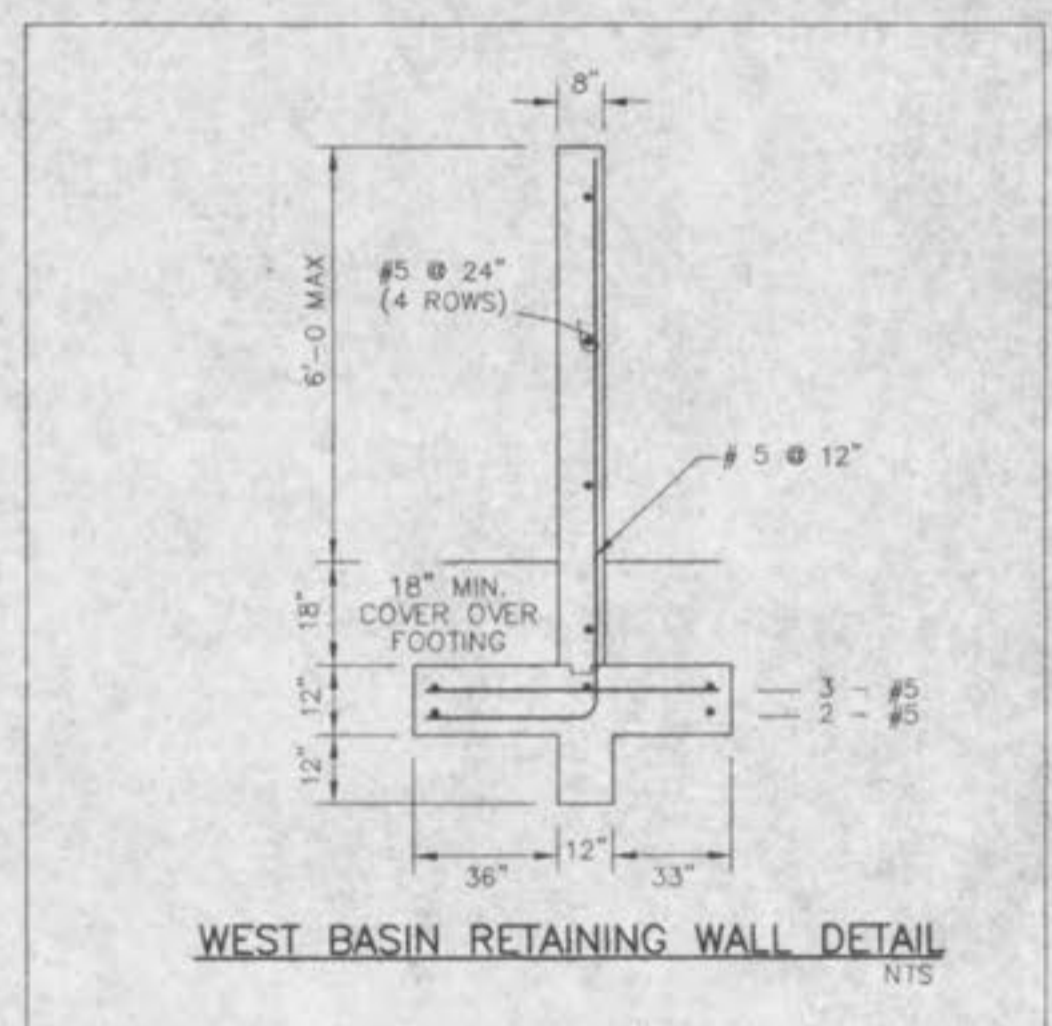
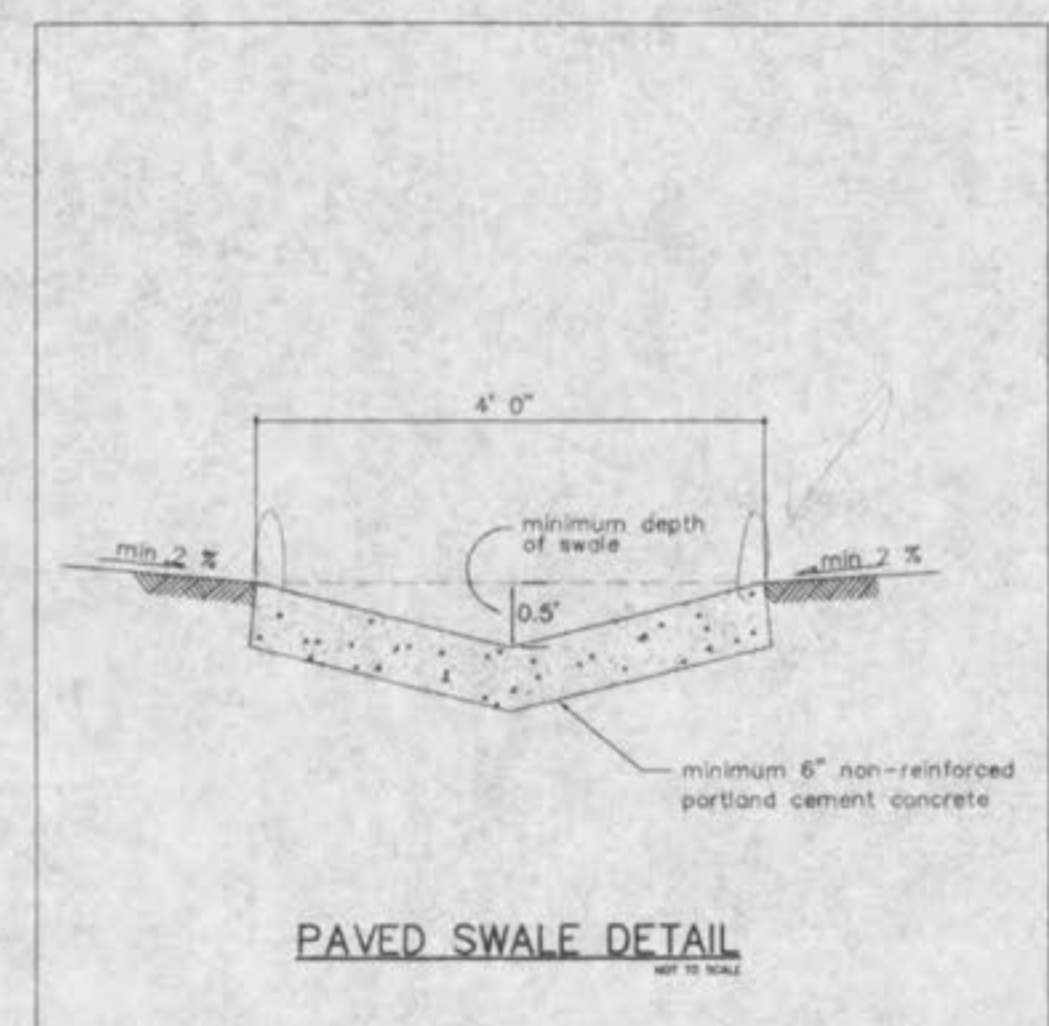
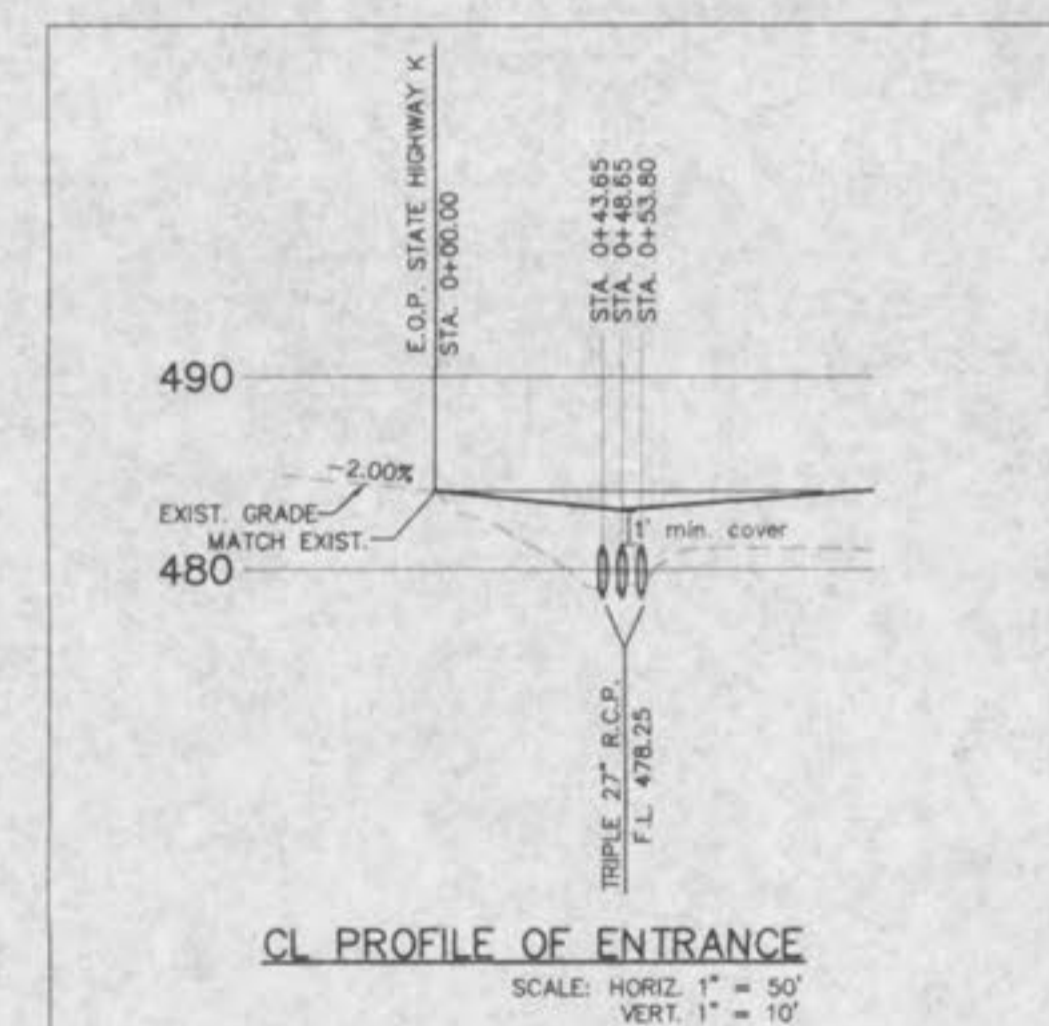
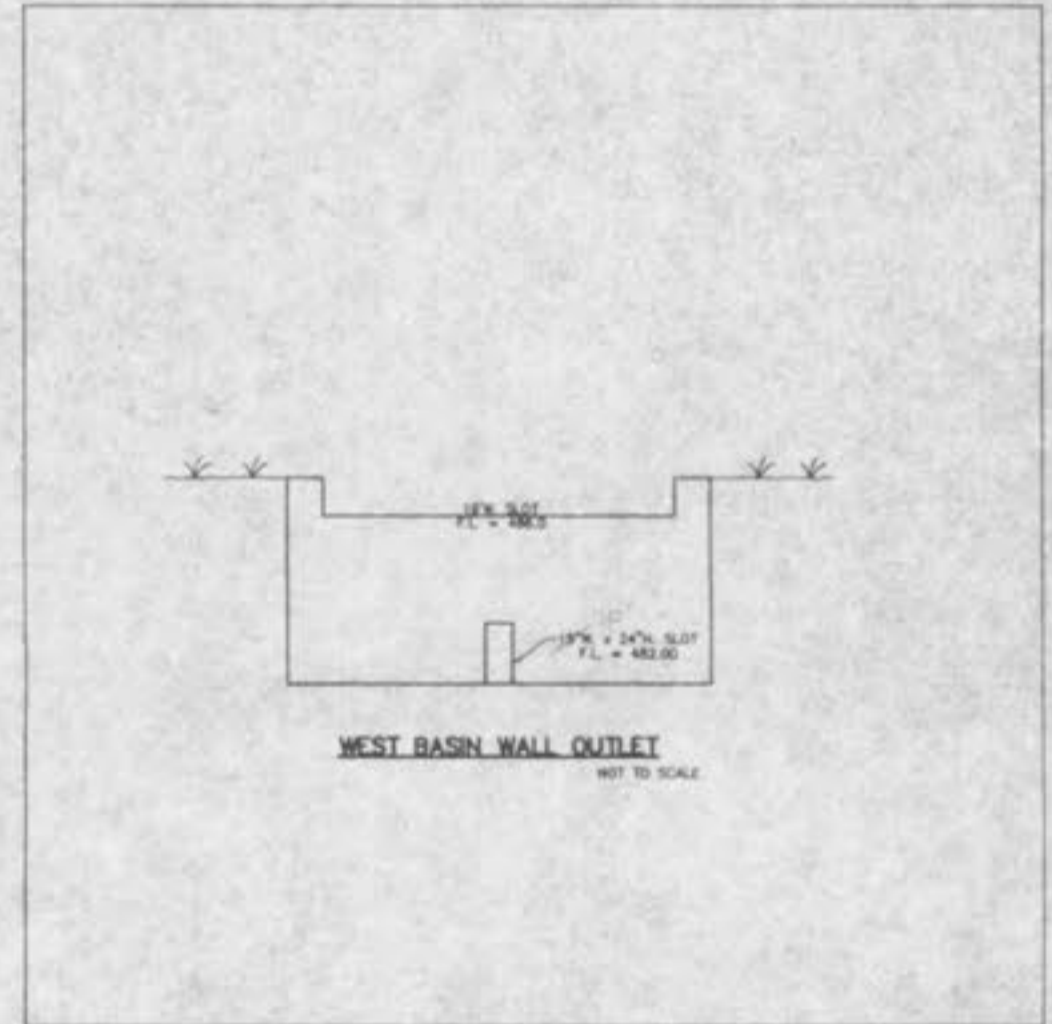
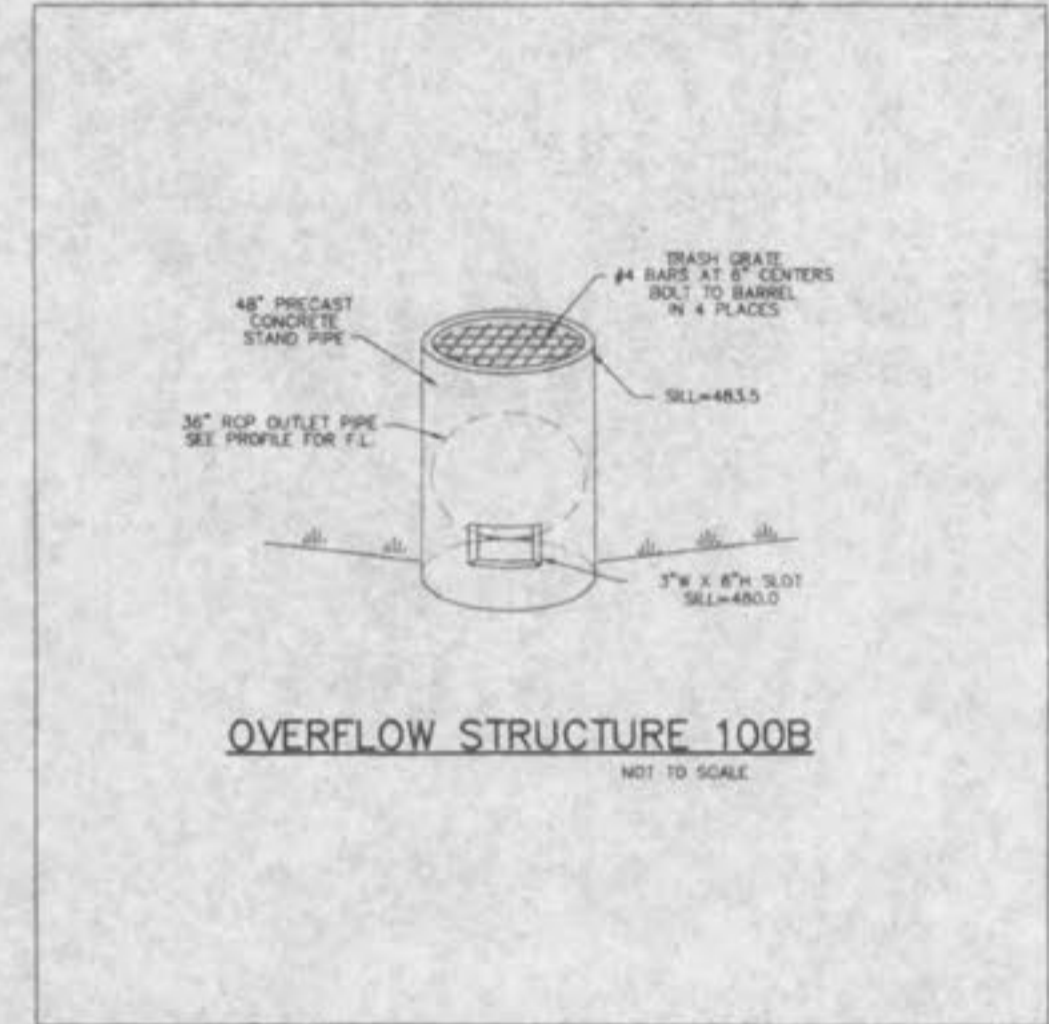
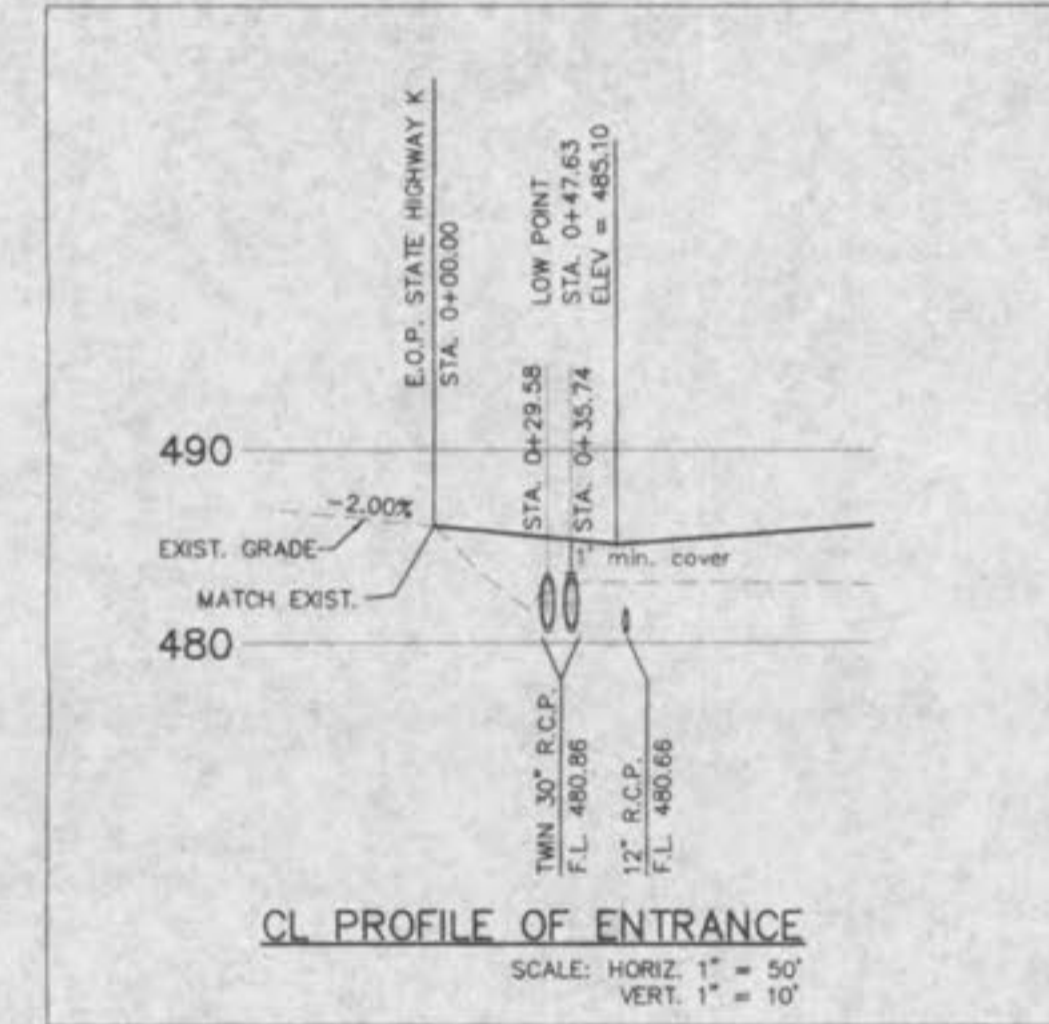
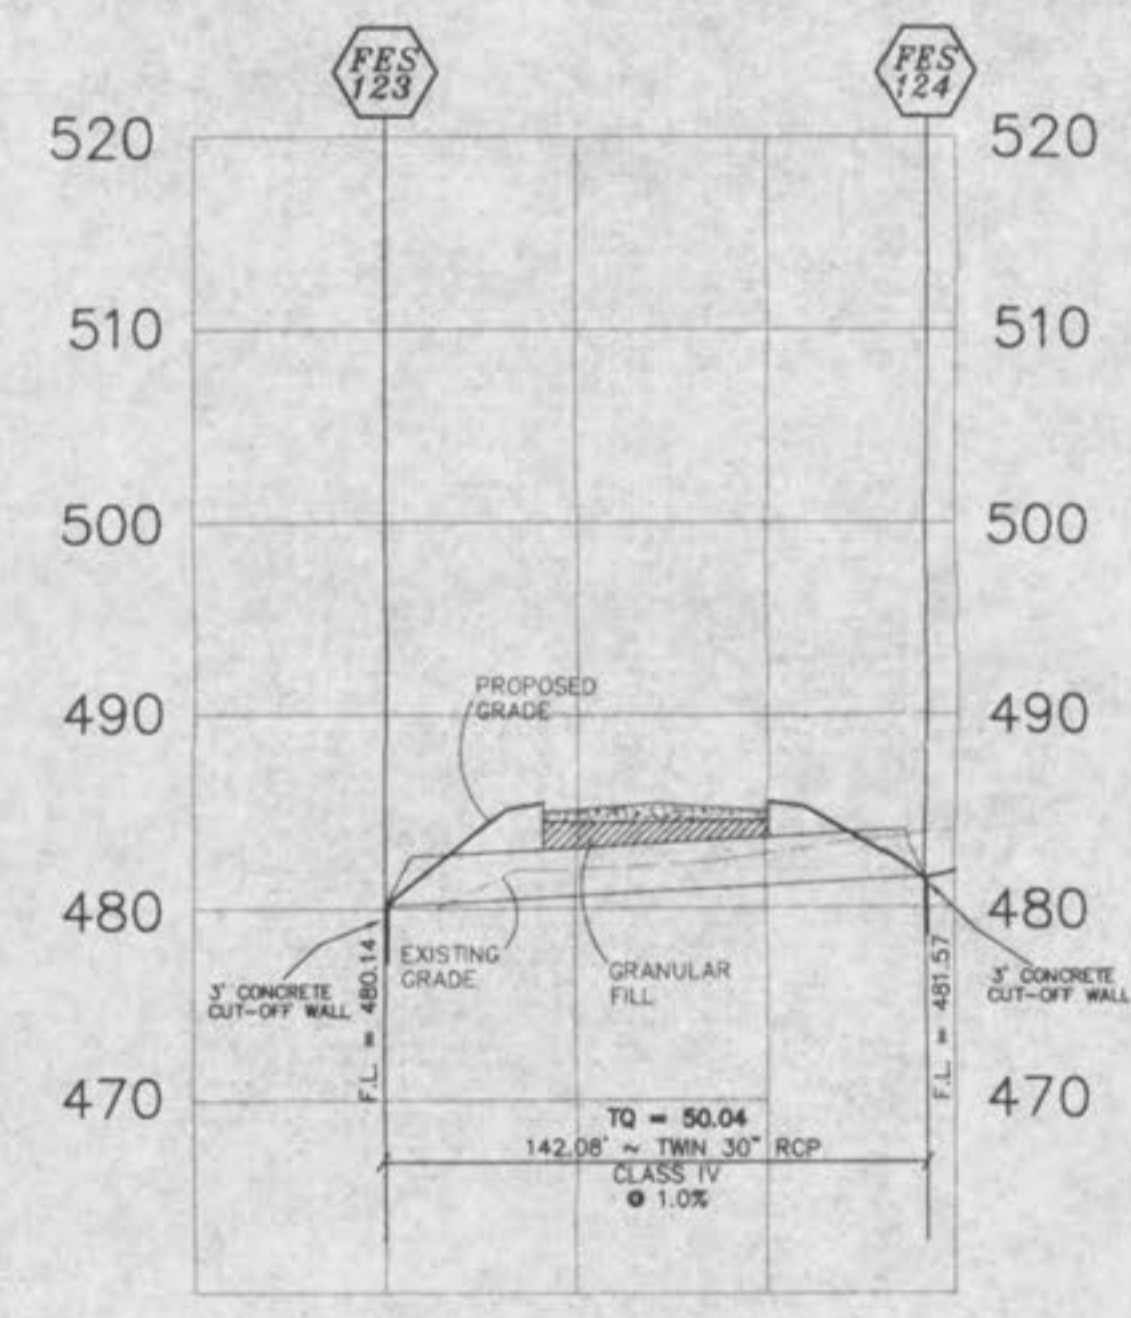


- 1-21-98 DUCKETT CREEK COMMENTS
- 2-19-98 REVISIONS
- 3-06-98 COMMENTS
- 3-12-98 STORM & SANITARY REVISIONS
- 3-23-98 REVISIONS
- 4-08-98 O'FALLON REVISIONS
- 4-15-98 REVISIONS

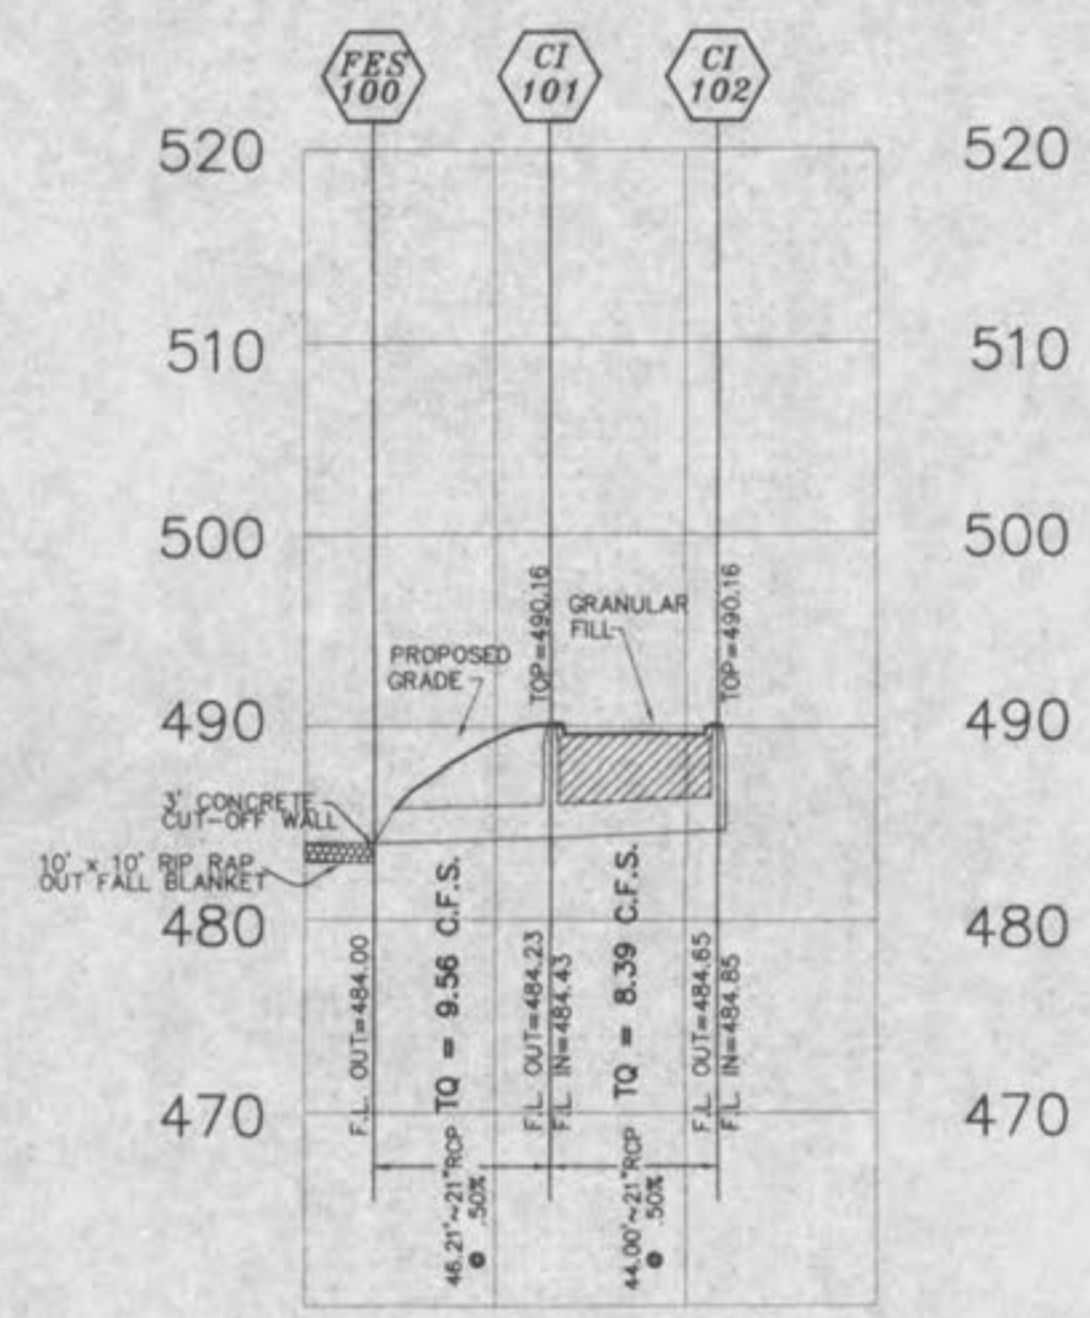

**SANITARY SEWER PROFILE**

HORIZONTAL SCALE = 1:50  
 VERTICAL SCALE = 1:10

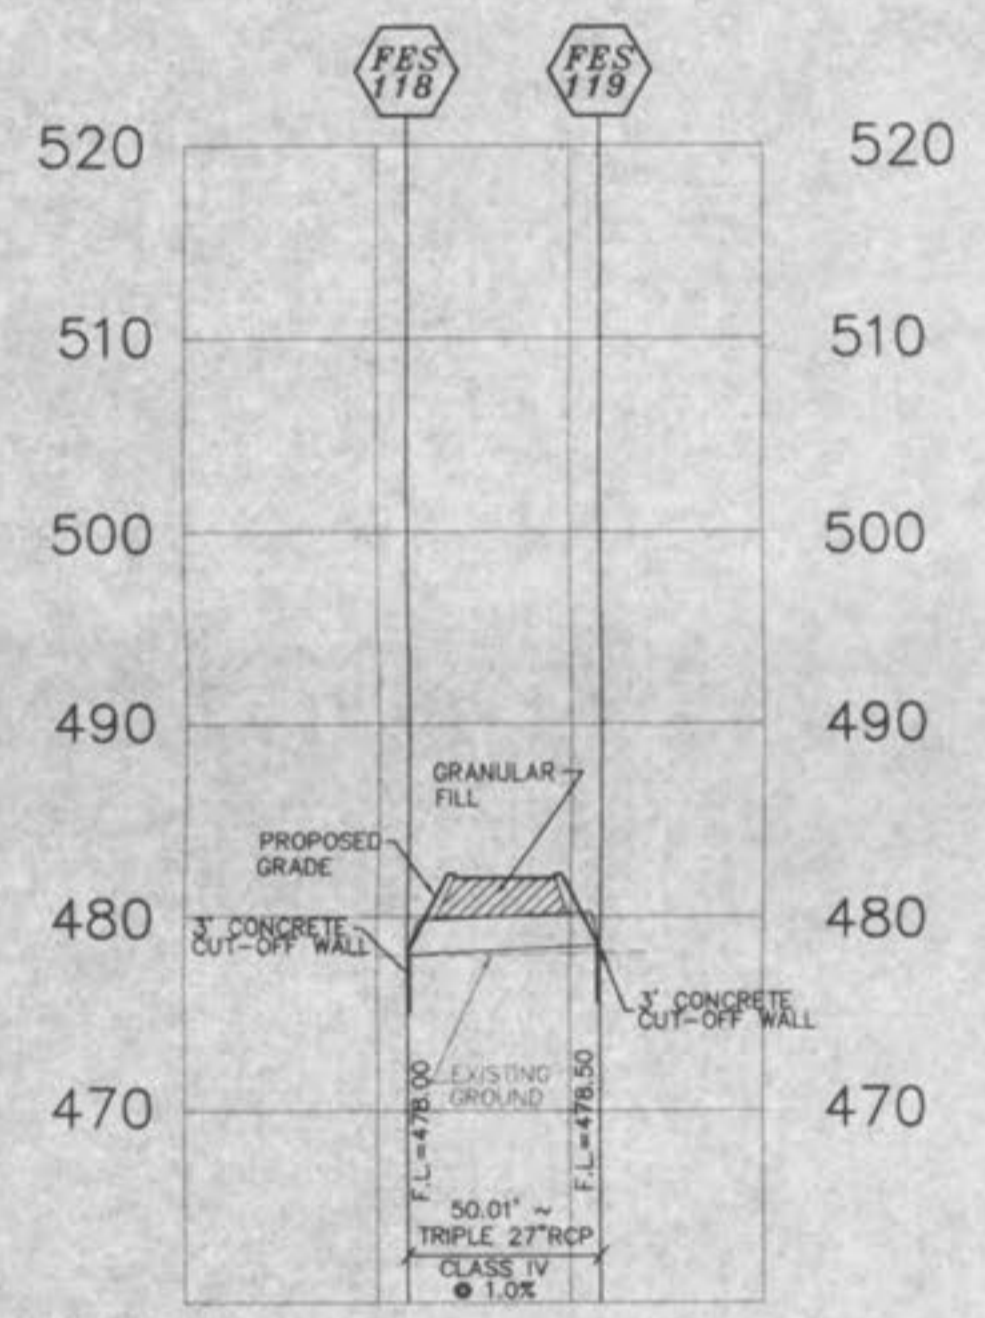

**STORM SEWER PROFILE**

HORIZONTAL SCALE = 1:50  
 VERTICAL SCALE = 1:10

**BAT ENGINEERING**  
 PLANNING  
 SURVEYING

12-15-97  
 DATE REVISIONS

1982 South Cleveland  
 St. Peter, MO 65776  
 PHONE 888-5552  
 FAX 888-1718

96-7218  
 PROJECT NUMBER

5 OF 10  
 SHEET