
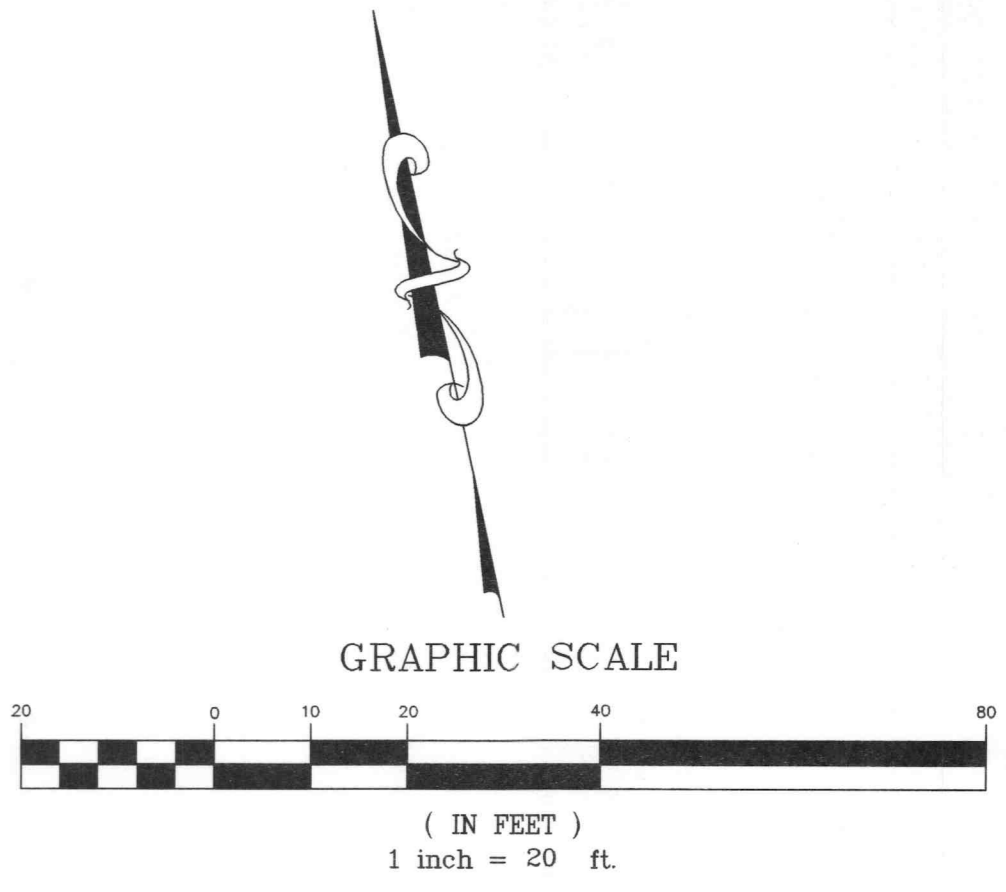


00-11282M 6-12-06
 9-21-06 CITY COMMENTS
 10-24-06 CITY COMMENTS
 10-25-06 LIGHTING
 11-14-06 CITY COMMENTS

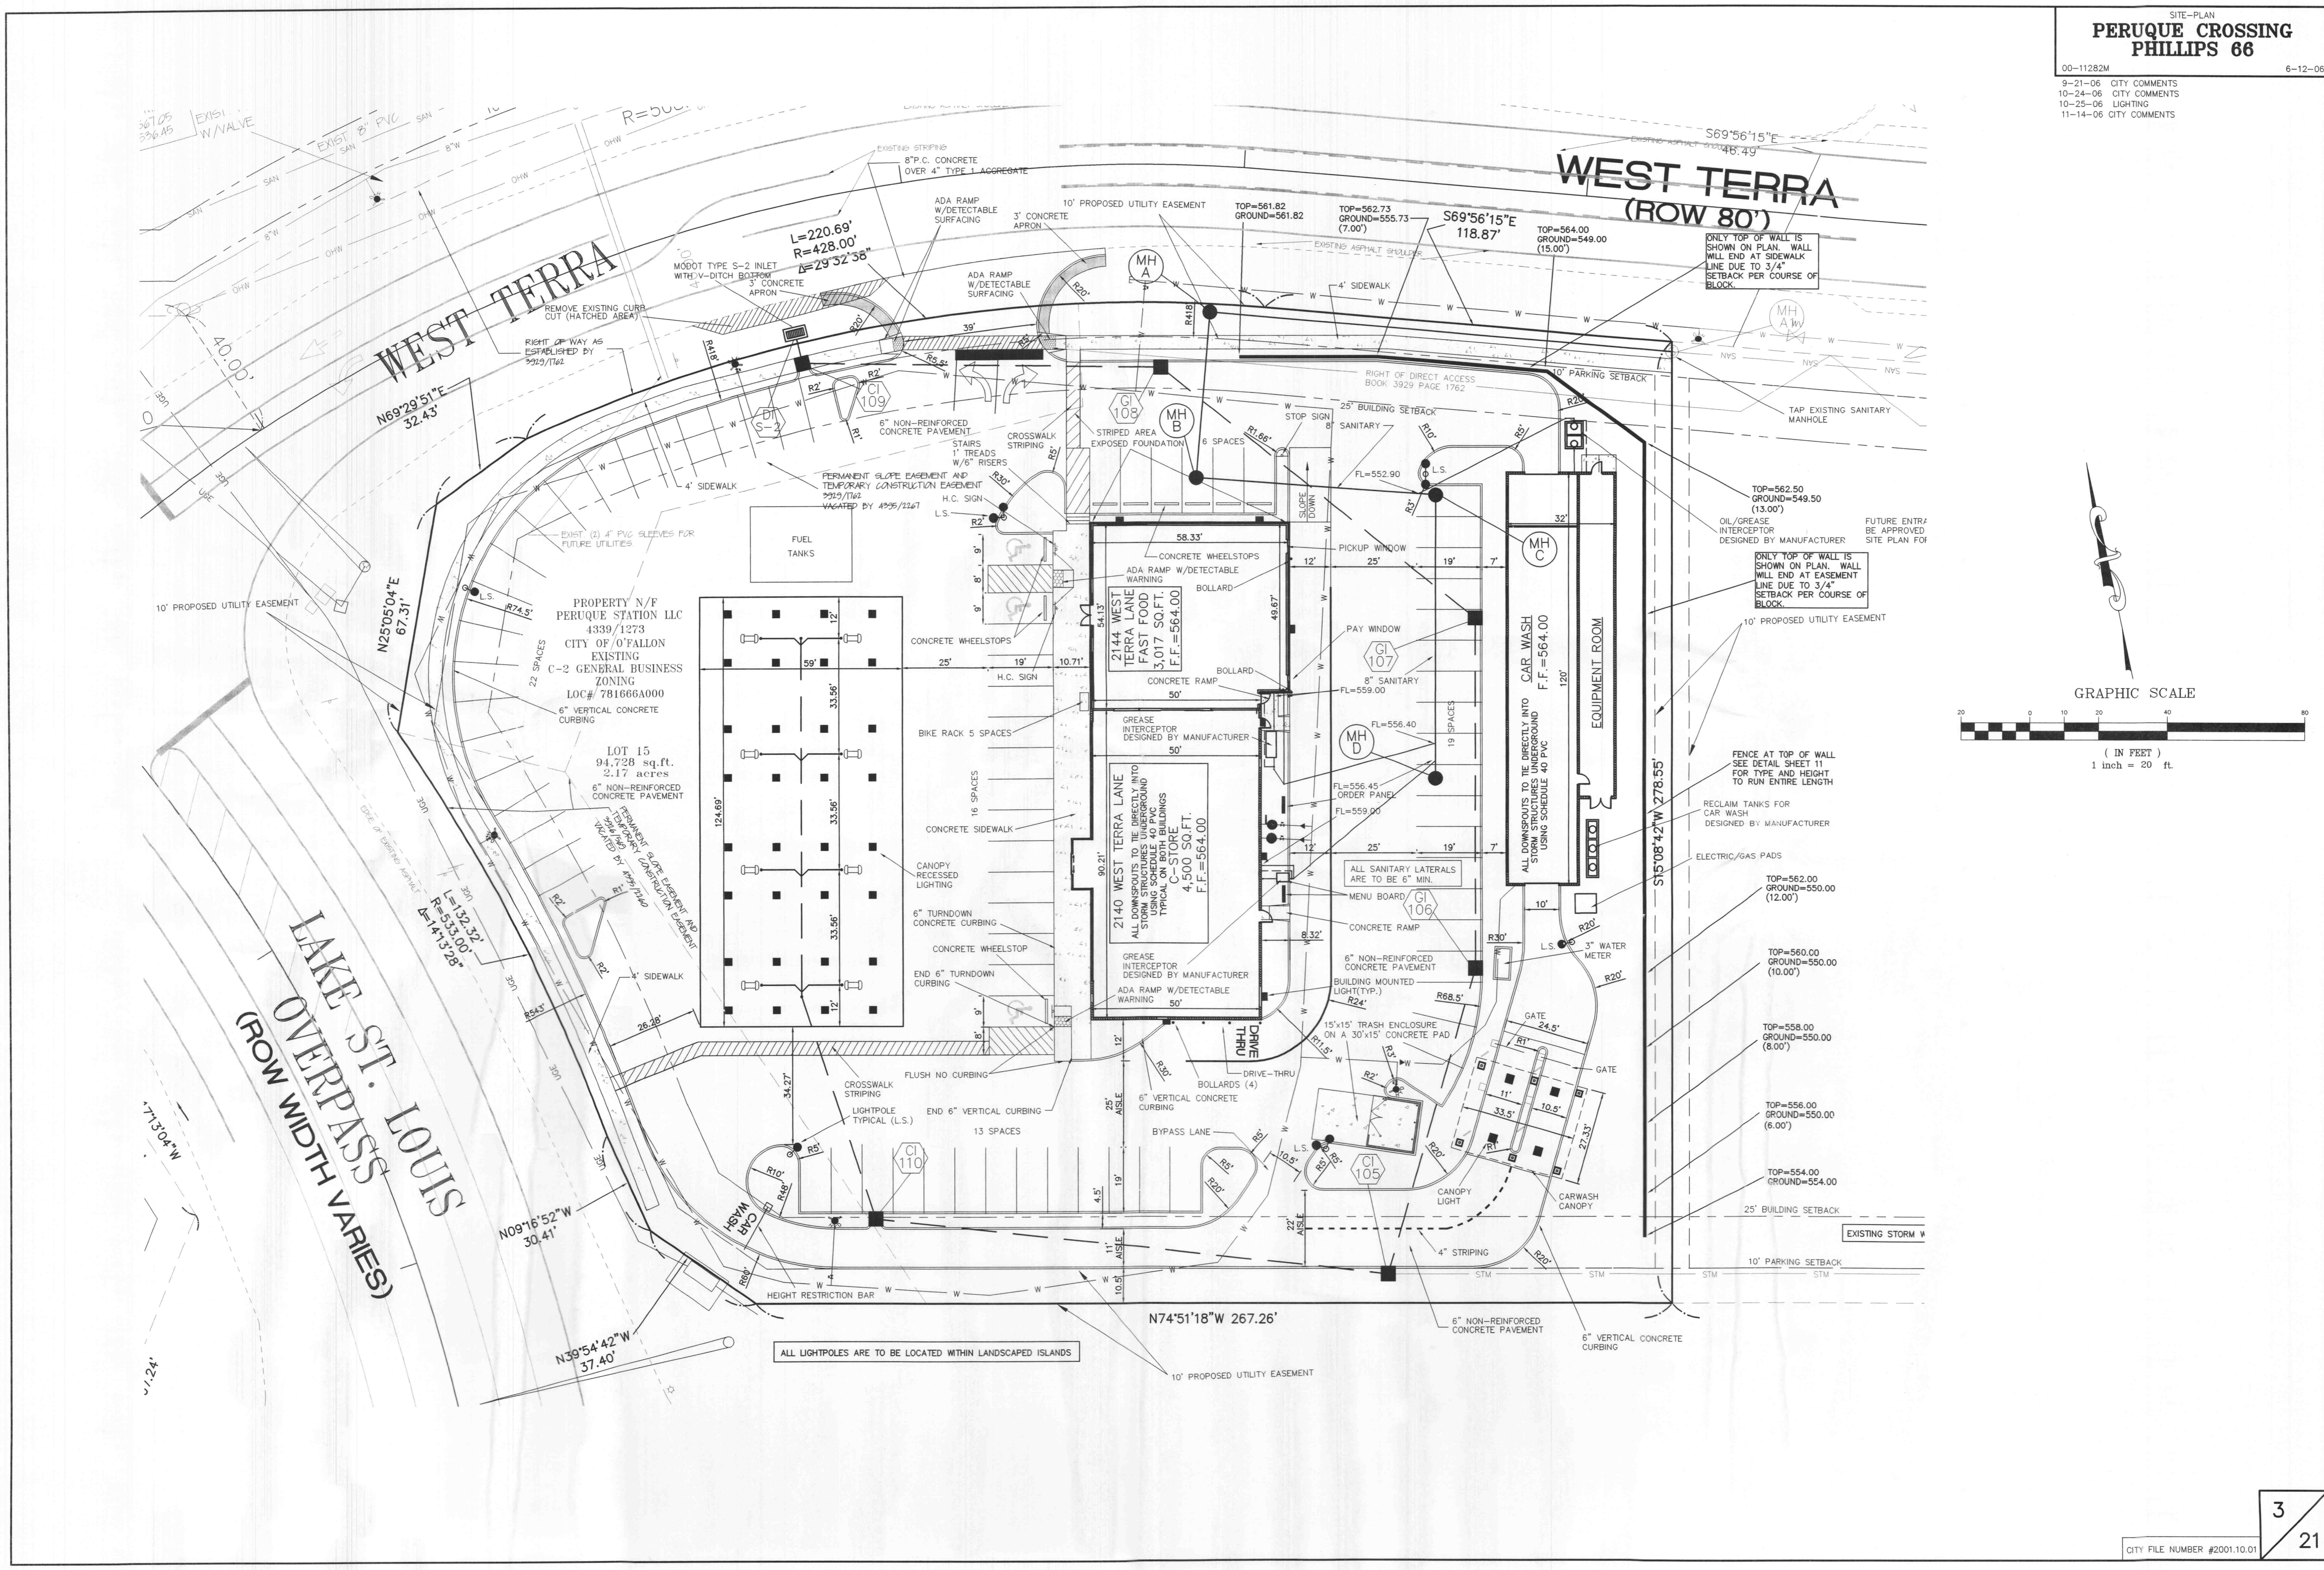

E:\DWG\11000PLUS\11282M-MIKE JONES PERUQUE CONSTRUCTION\11282MCON.DWG, SITE 3, 11/21/2006 9:17:23 AM, I.L. Sta. 36 SWR