
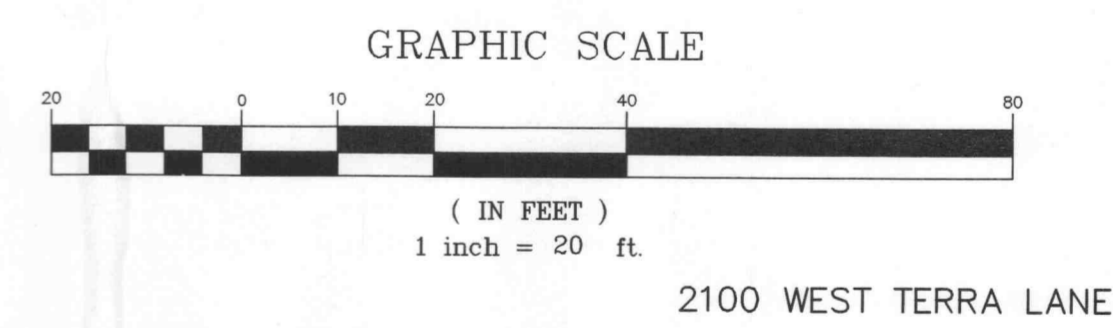


00-11282M 6-12-06
 9-21-06 CITY COMMENTS
 10-24-06 CITY COMMENTS
 10-25-06 LIGHTING
 11-14-06 PWD2 COMMENTS
 11-14-06 CITY COMMENTS

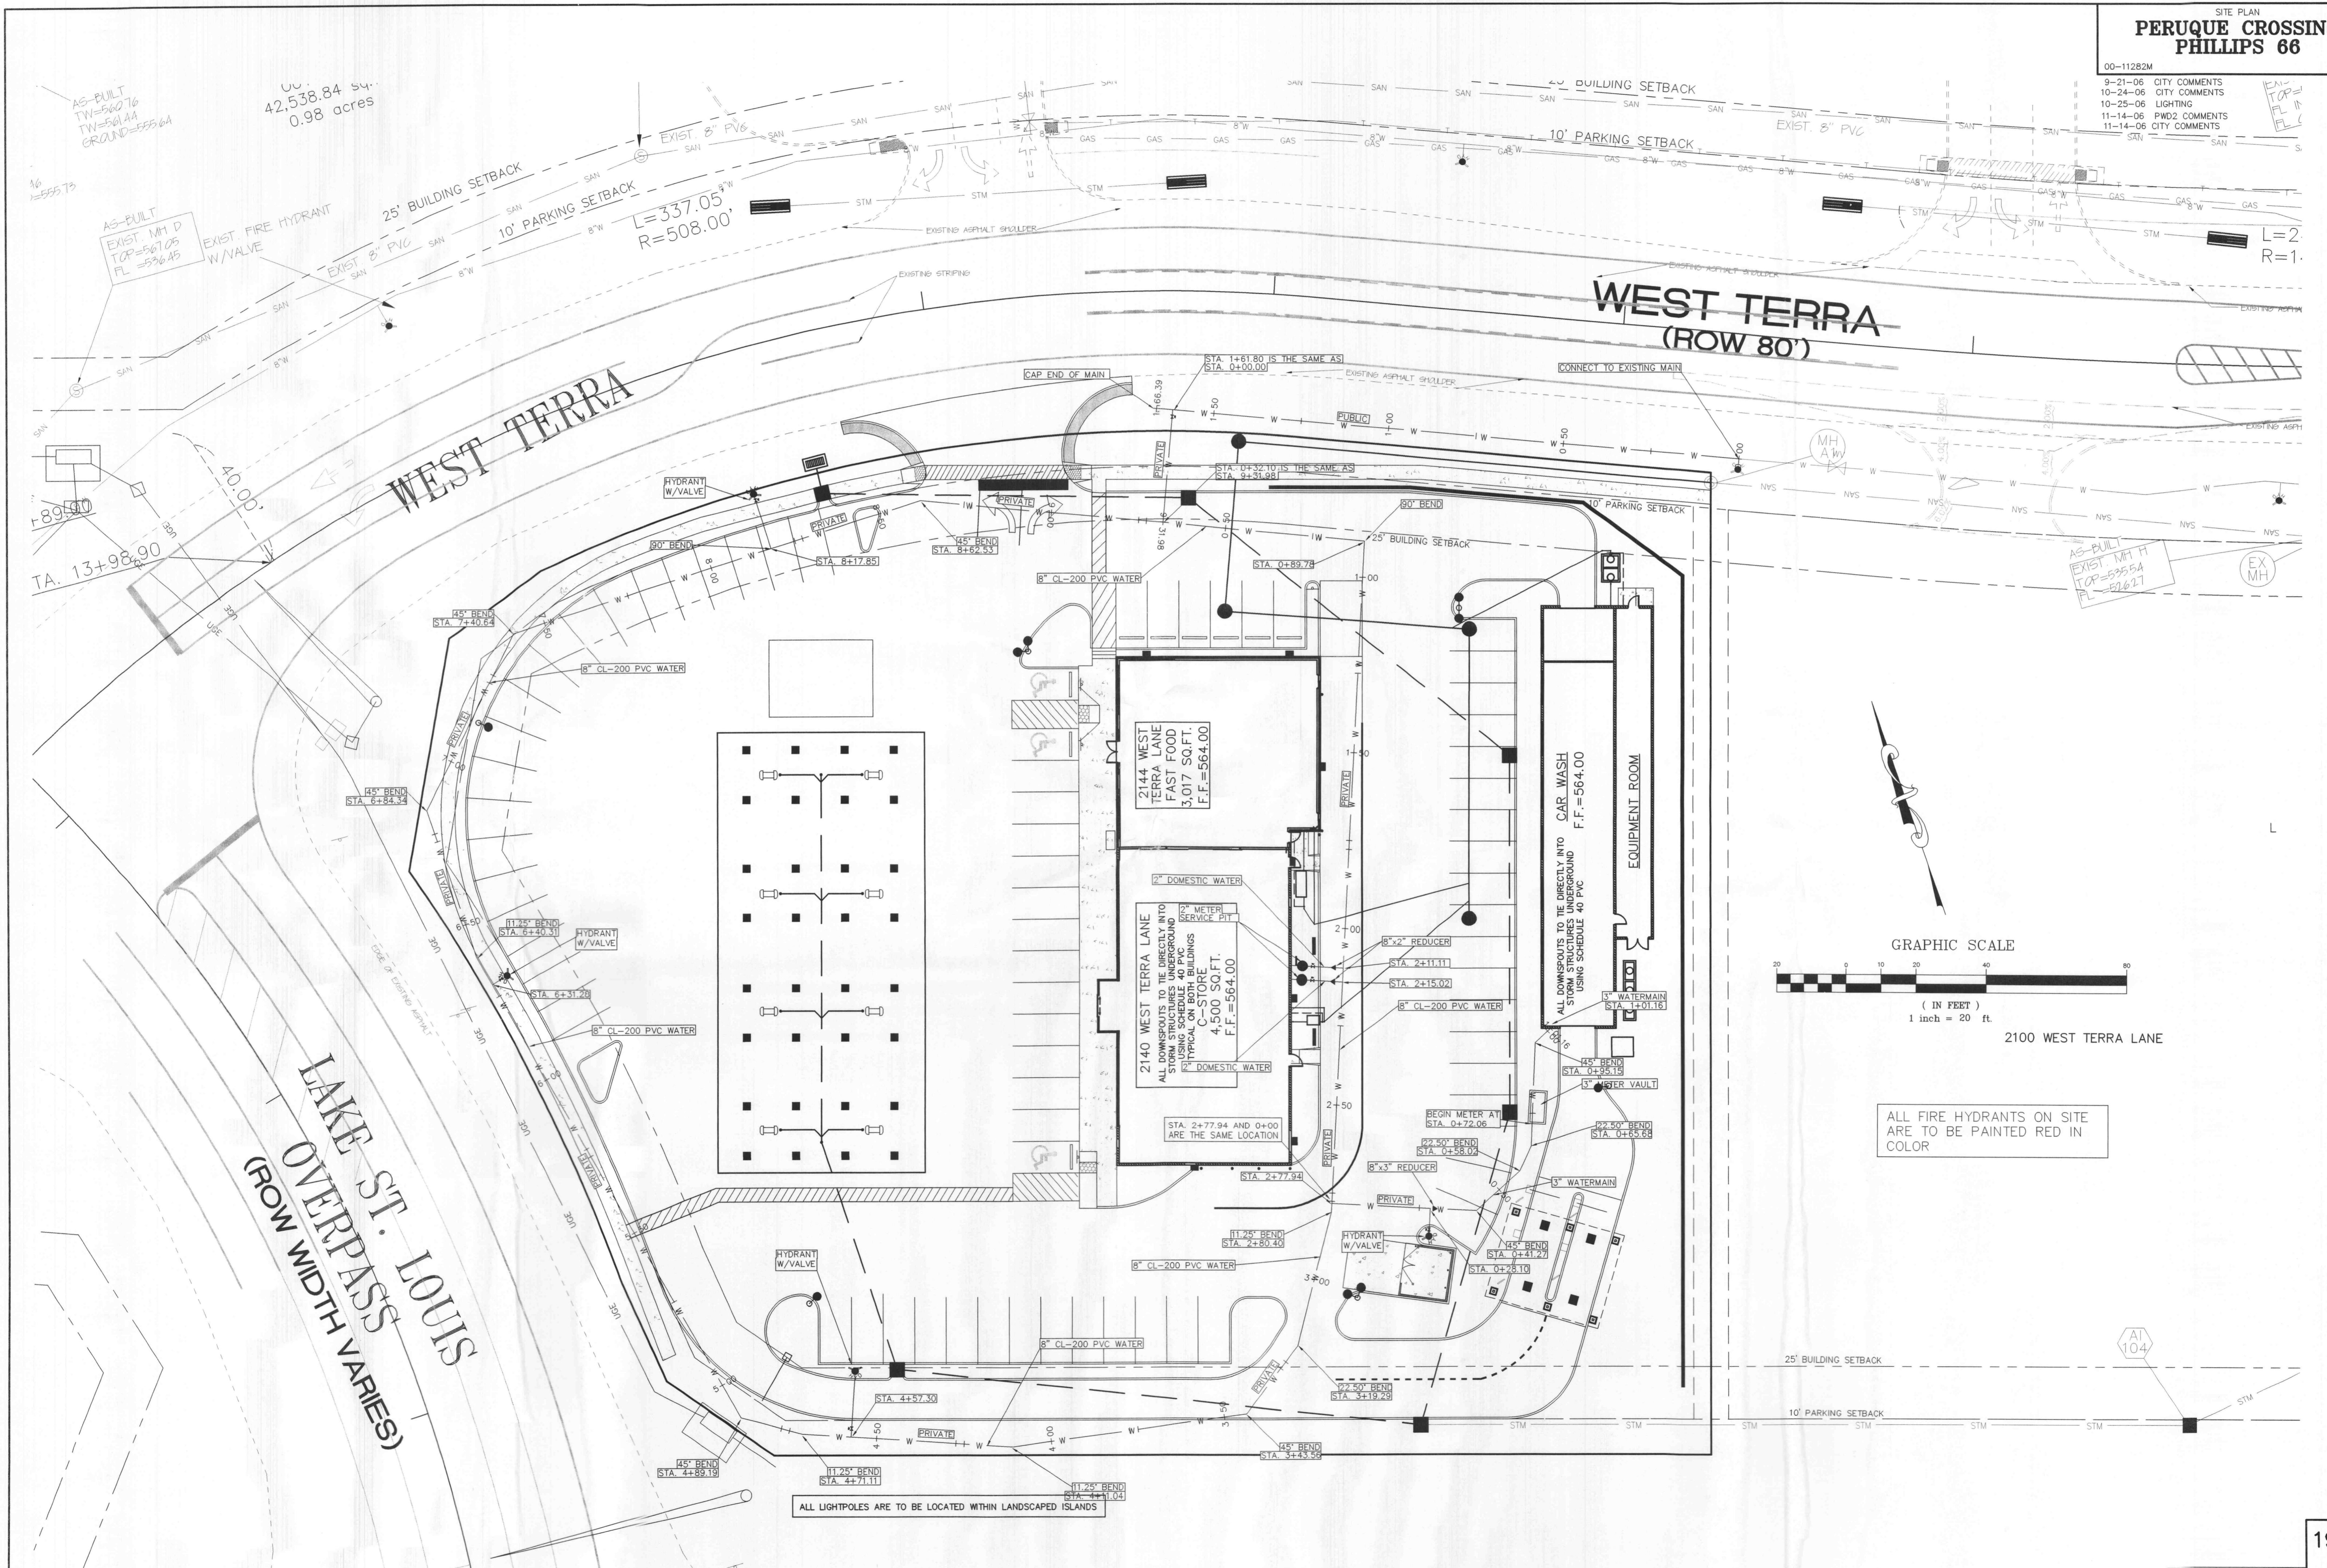

ALL FIRE HYDRANTS ON SITE
 ARE TO BE PAINTED RED IN
 COLOR

E:\DWG\11000PLUS\11282M-MIKE JONES PERUQUE\CONSTRUCTION\11282MCON.DWG. WATER SITE-19. 1/21/2006 9:16:38 AM. 1:1. Sta 36 SWR