



CENTERLINE PROFILE-ACCESS DRIVE

(PRIVATE)
SCALE 1" = 50' HORIZ.
1" = 5' VERT.

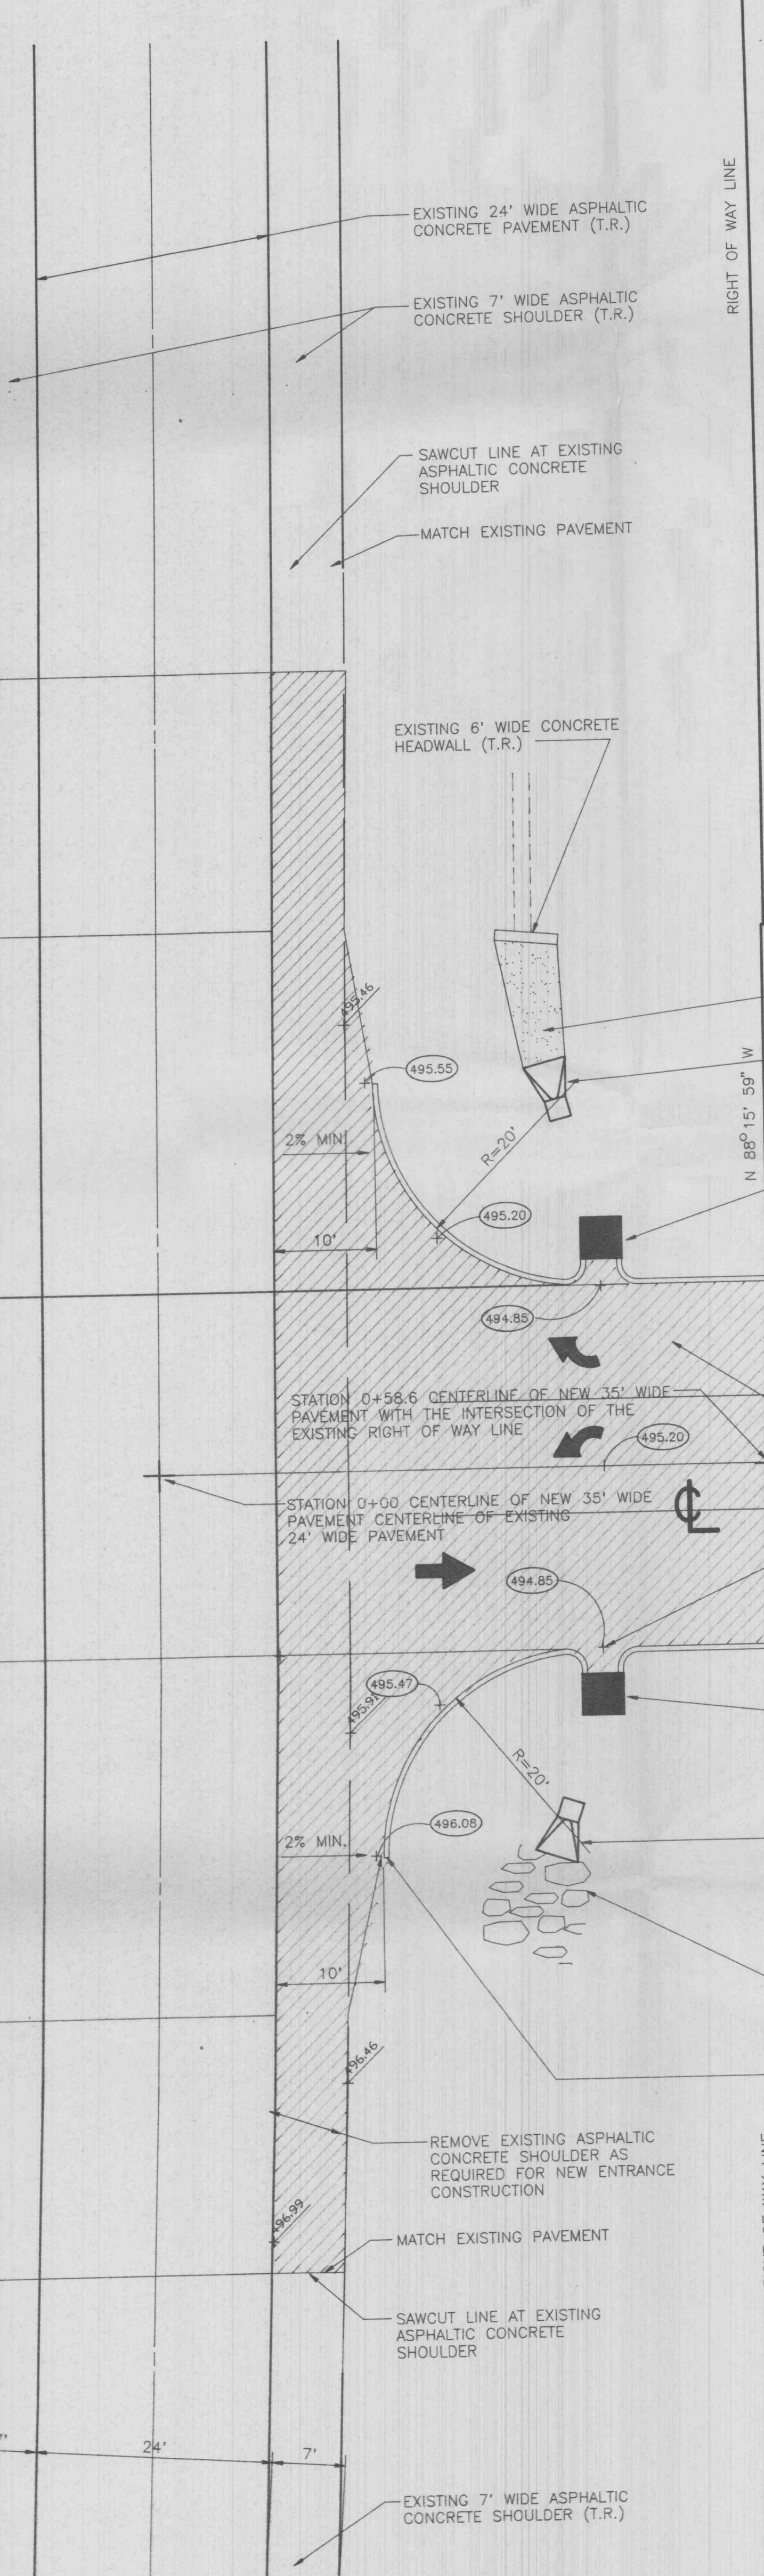

**WARPING PLAN
EAST TERRA LANE**

SCALE 1" = 10'

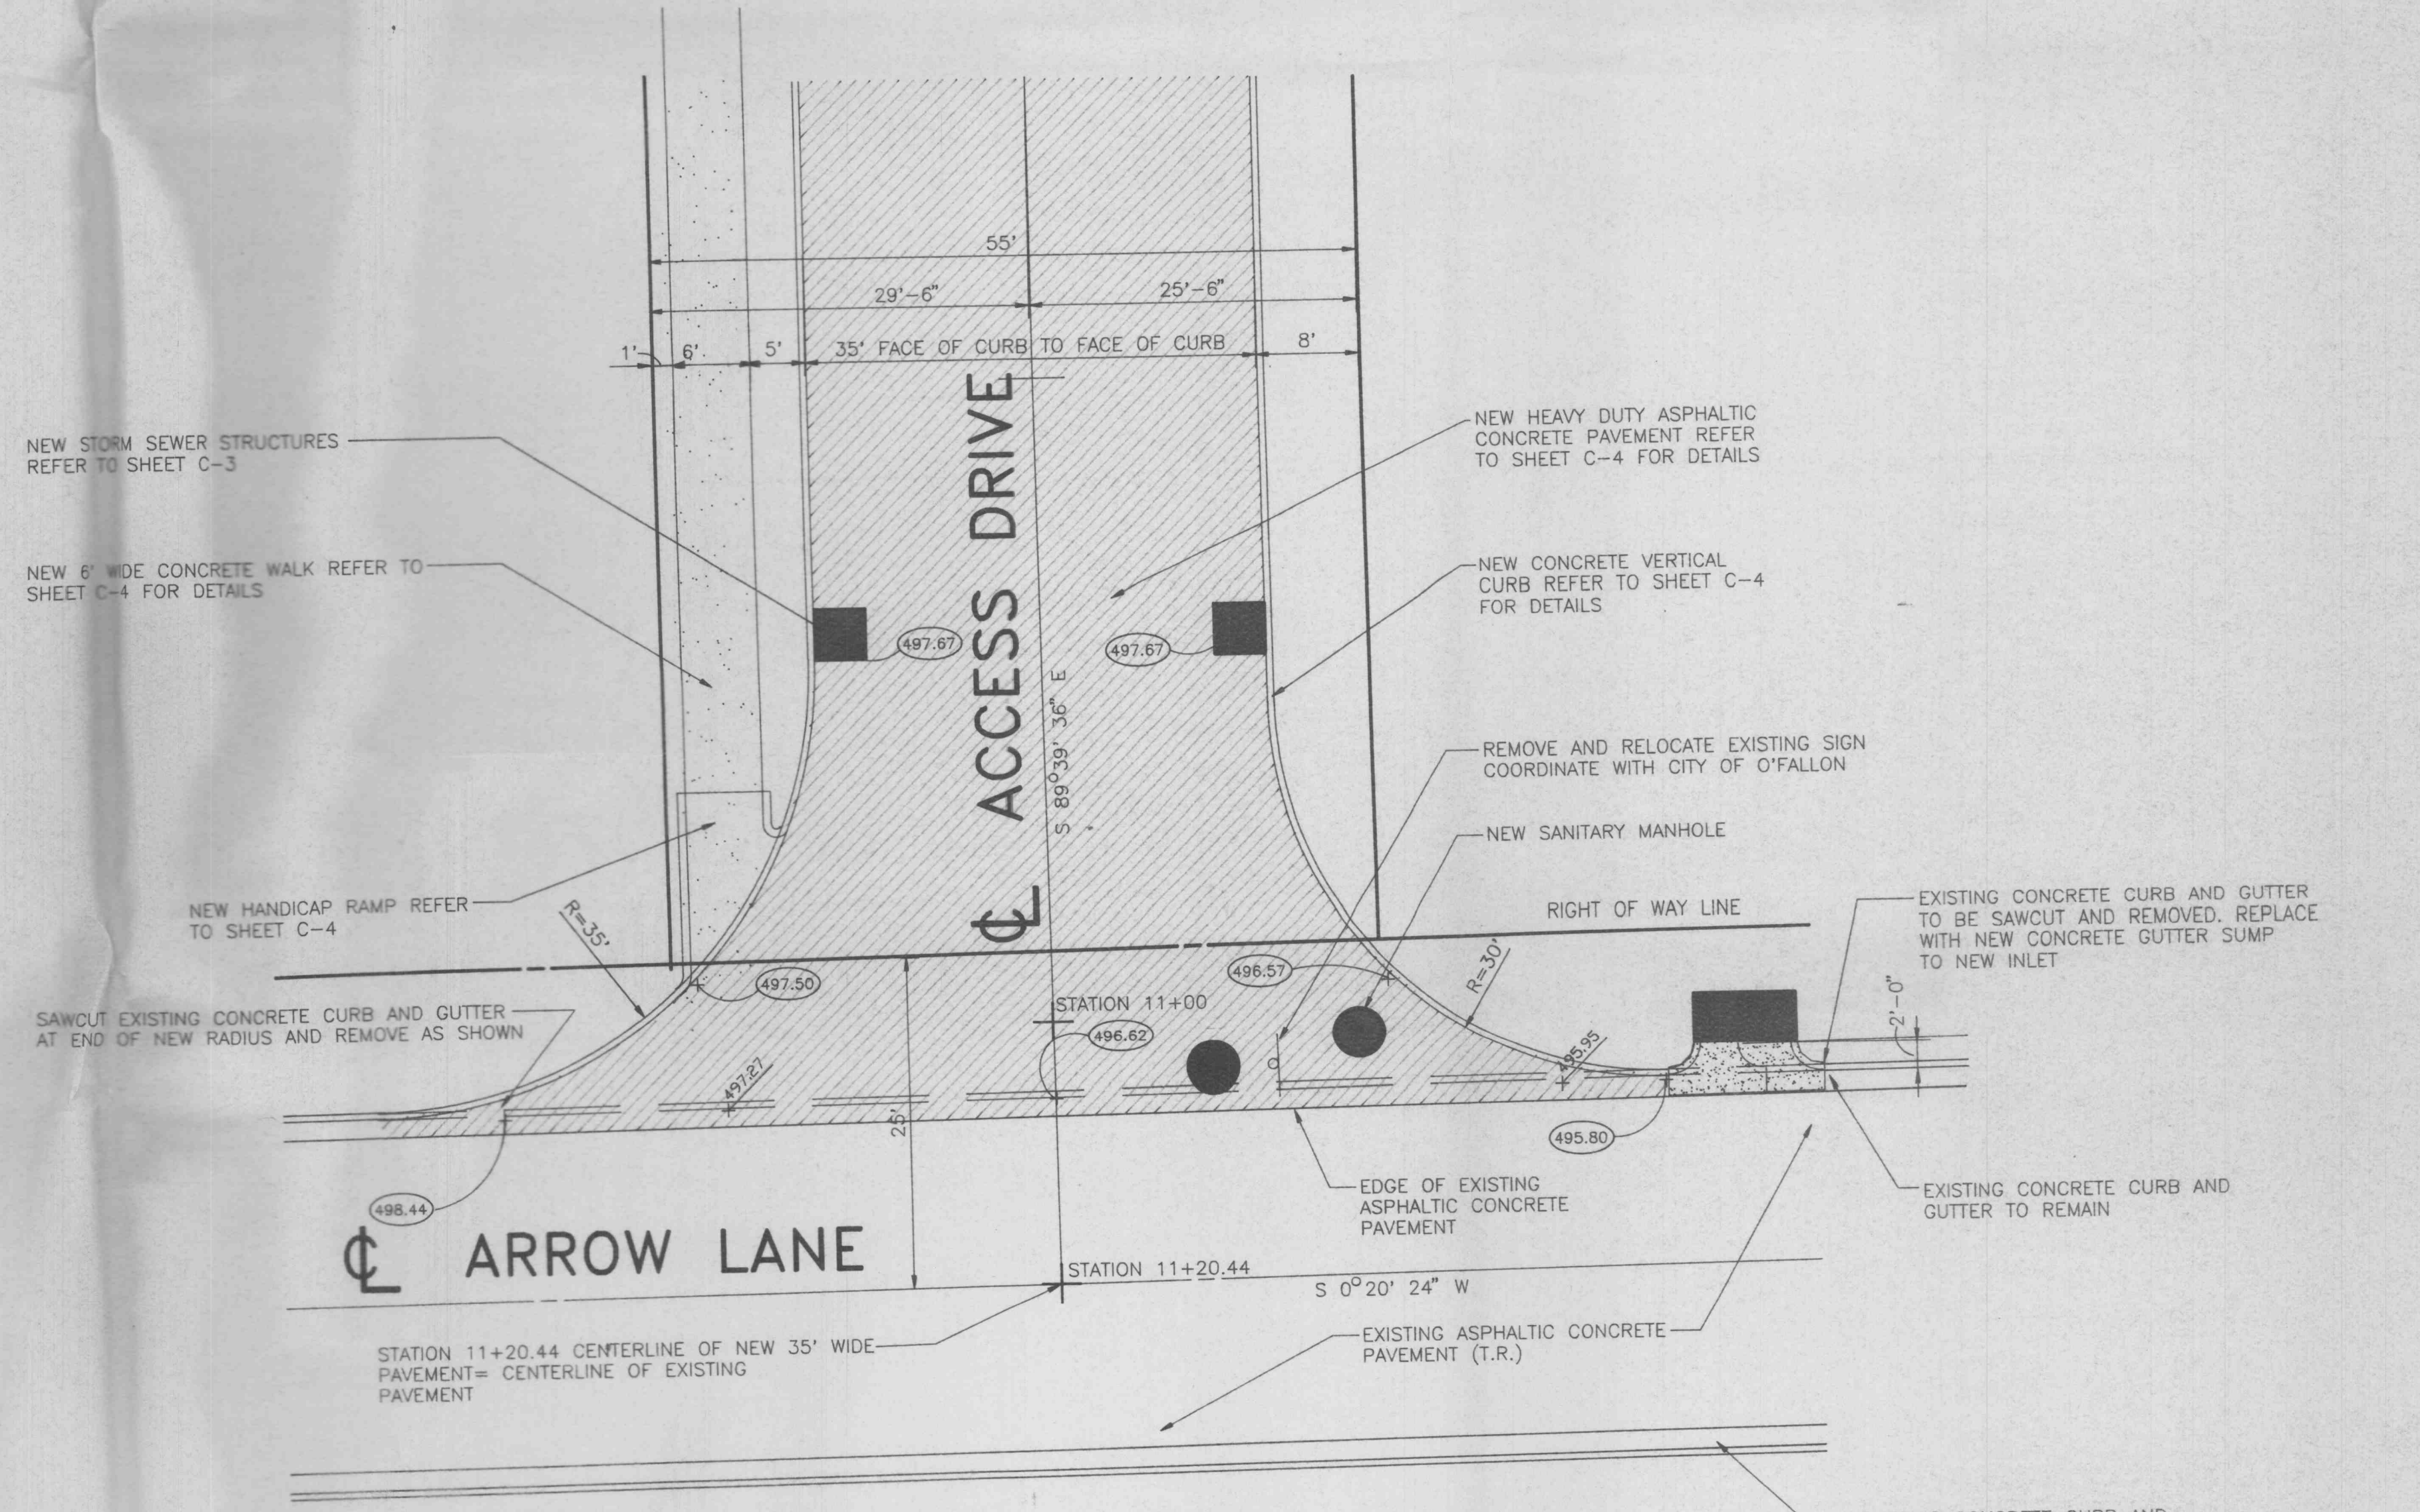

**WARPING PLAN
ARROW LANE**

SCALE 1" = 10'

REVISIONS

NO.	DATE	DESCRIPTION

PHOTOGRAPHIC STUDIO WAREHOUSE
VENTURE STORES INCORPORATED
#1835 EAST TERRA
CITY OF O'FALLON, MISSOURI

Farnsworth
Reinhardt
Polk, Inc.

architects
& engineers
144 W. Lockwood Ave.
St. Louis, Mo. 63119
Phone: (314)962-7800
Fax: (314)962-1253

TITLE:
ENTRANCE DETAILS
AND ROAD PROFILE

DATE: 9-18-92

PROJECT NO: 92106.1

SHEET:
C-6