


**SANITARY SEWER PROFILES**  
 HORIZONTAL SCALE: 1" = 20'  
 VERTICAL SCALE: 1" = 5'

**WATER MAIN PROFILES**  
 HORIZONTAL SCALE: 1" = 30'  
 VERTICAL SCALE: 1" = 5'


- Construction Notes:**
- Sidewalks (as per Ordinance No. 3145)
    - Sidewalks shall have a minimum pavement width of four (4') feet, and shall have a minimal lateral slope of one-fourth (1/4") inch per foot of width.
    - Sidewalks shall be minimum four (4") inch thick concrete, except in driveways where it shall be six (6") inches.
    - Driveway aprons shall not break the sidewalk level.
    - Wheelchair ramps shall be installed at all street intersections, according to federal regulations.
    - Maintenance of sidewalks shall be the responsibility of the adjacent property owner.
  - Bicycle Path
 

Bicycle path shall be a minimum two (2") inch thick Type "C" asphaltic concrete surface course over a six (6") inch thick rolled stone base course.
  - Sanitary Sewers and Water Mains
 

All new sanitary sewer and water main construction and details shall comply with the specification requirements set forth in Ordinance No. 1810 of the City of O'Fallon, Missouri.
  - Construction of all sidewalks, pavement, sanitary sewers, and water mains shall meet the inspection requirements of the City of O'Fallon, Missouri.

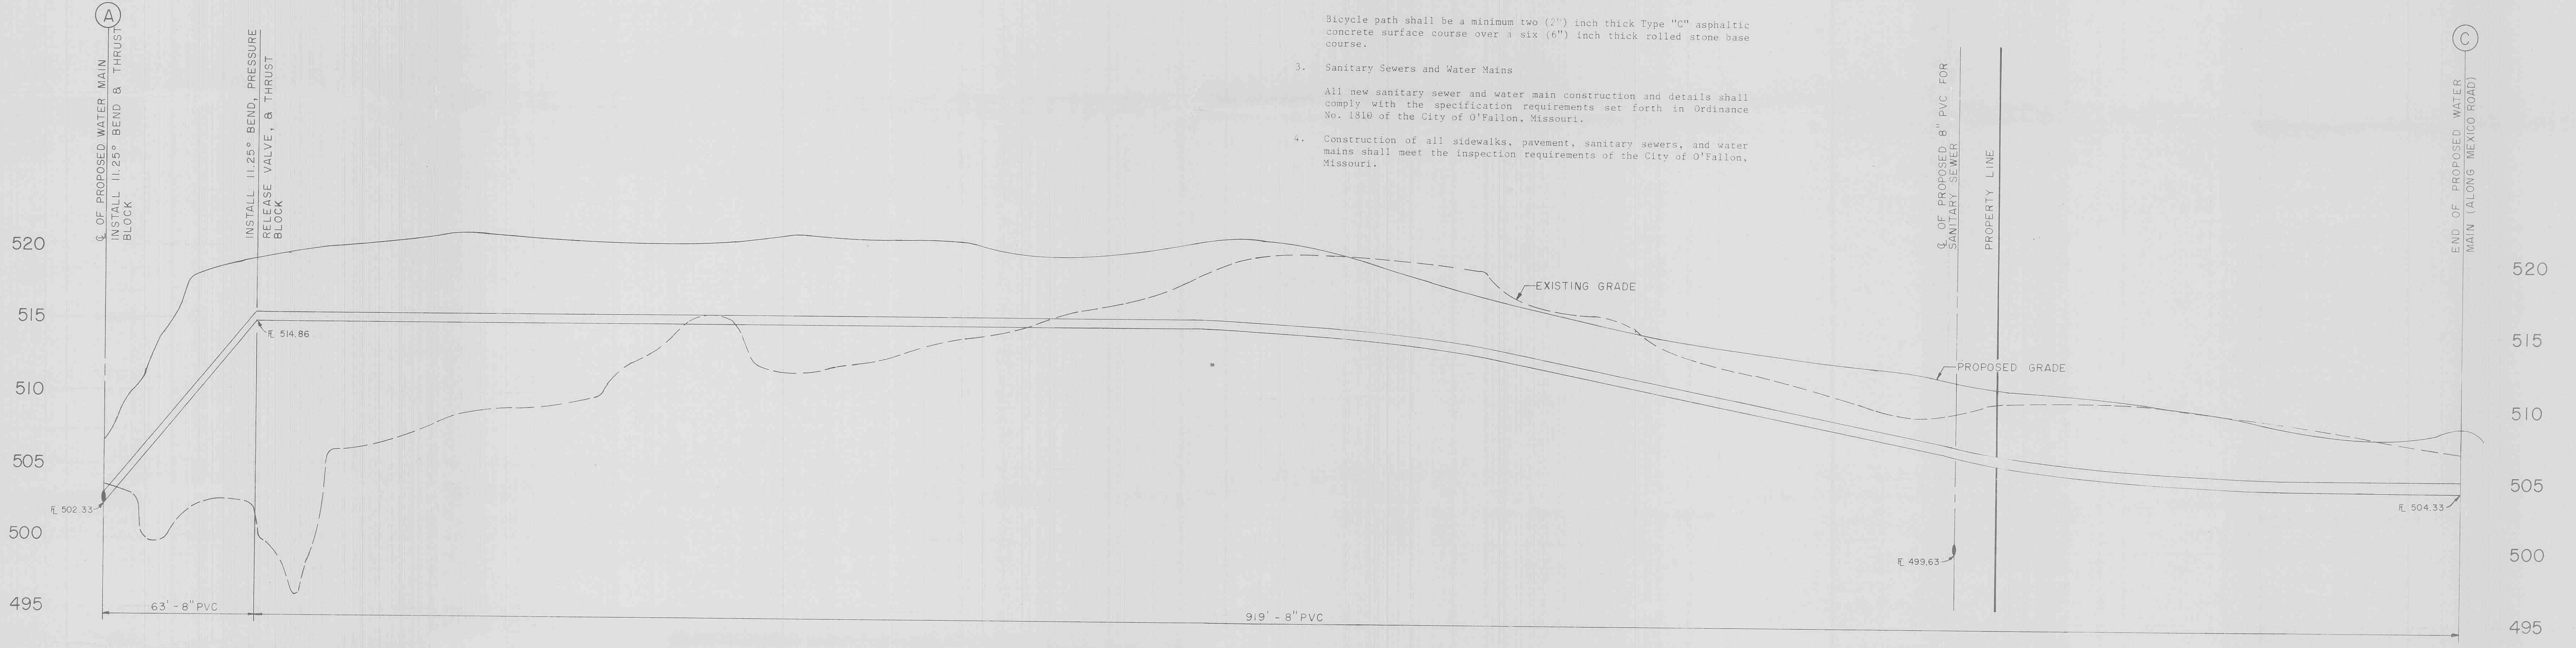

**WATER MAIN PROFILES**  
 HORIZONTAL SCALE: 1" = 30'  
 VERTICAL SCALE: 1" = 5'

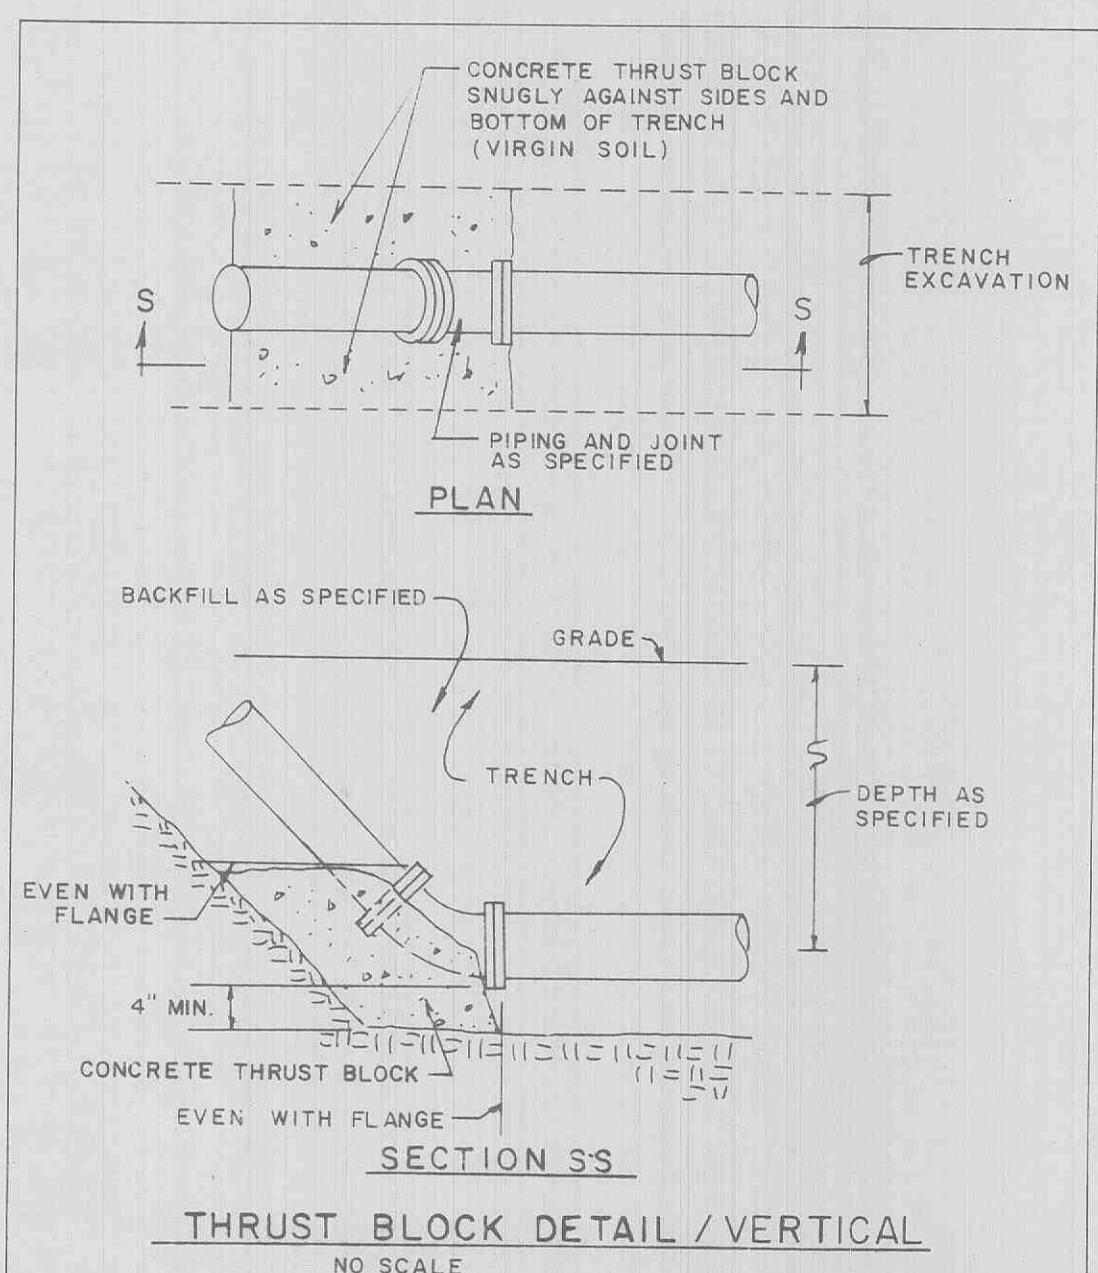

**PIDGION PARK WEST**

DEVELOPER: <b>GRAMEX CORPORATION</b> 11966 ST. CHARLES ROCK ROAD BRIDGETON, MO 63044 PHONE: (314) 739-8300					
<b>PROFILES &amp; DETAILS</b>					
<table border="0"> <tr> <td style="font-size: small;">DRAWN LMD DATE 3-9-95</td> <td style="font-size: small;">IWO 94133</td> </tr> <tr> <td style="font-size: small;">CHECKED JML DATE 2-9-95</td> <td style="font-size: small;">SHEET NO. 2 OF 2</td> </tr> </table>		DRAWN LMD DATE 3-9-95	IWO 94133	CHECKED JML DATE 2-9-95	SHEET NO. 2 OF 2
DRAWN LMD DATE 3-9-95	IWO 94133				
CHECKED JML DATE 2-9-95	SHEET NO. 2 OF 2				
LAPIX-ELLIS & ASSOCIATES, INC. 10178 Corporate Square Drive Suite 250 St. Louis, Missouri 63132 Phone (314) 432-4448 Fax (314) 432-6635					
STRUCTURAL AND CIVIL ENGINEERS AND SURVEYORS					