


**PIEPER ROAD IMPROVEMENTS
STORM SEWER PROFILES**

95-067
Revised per City of O'Fallon 8-20-96 RM

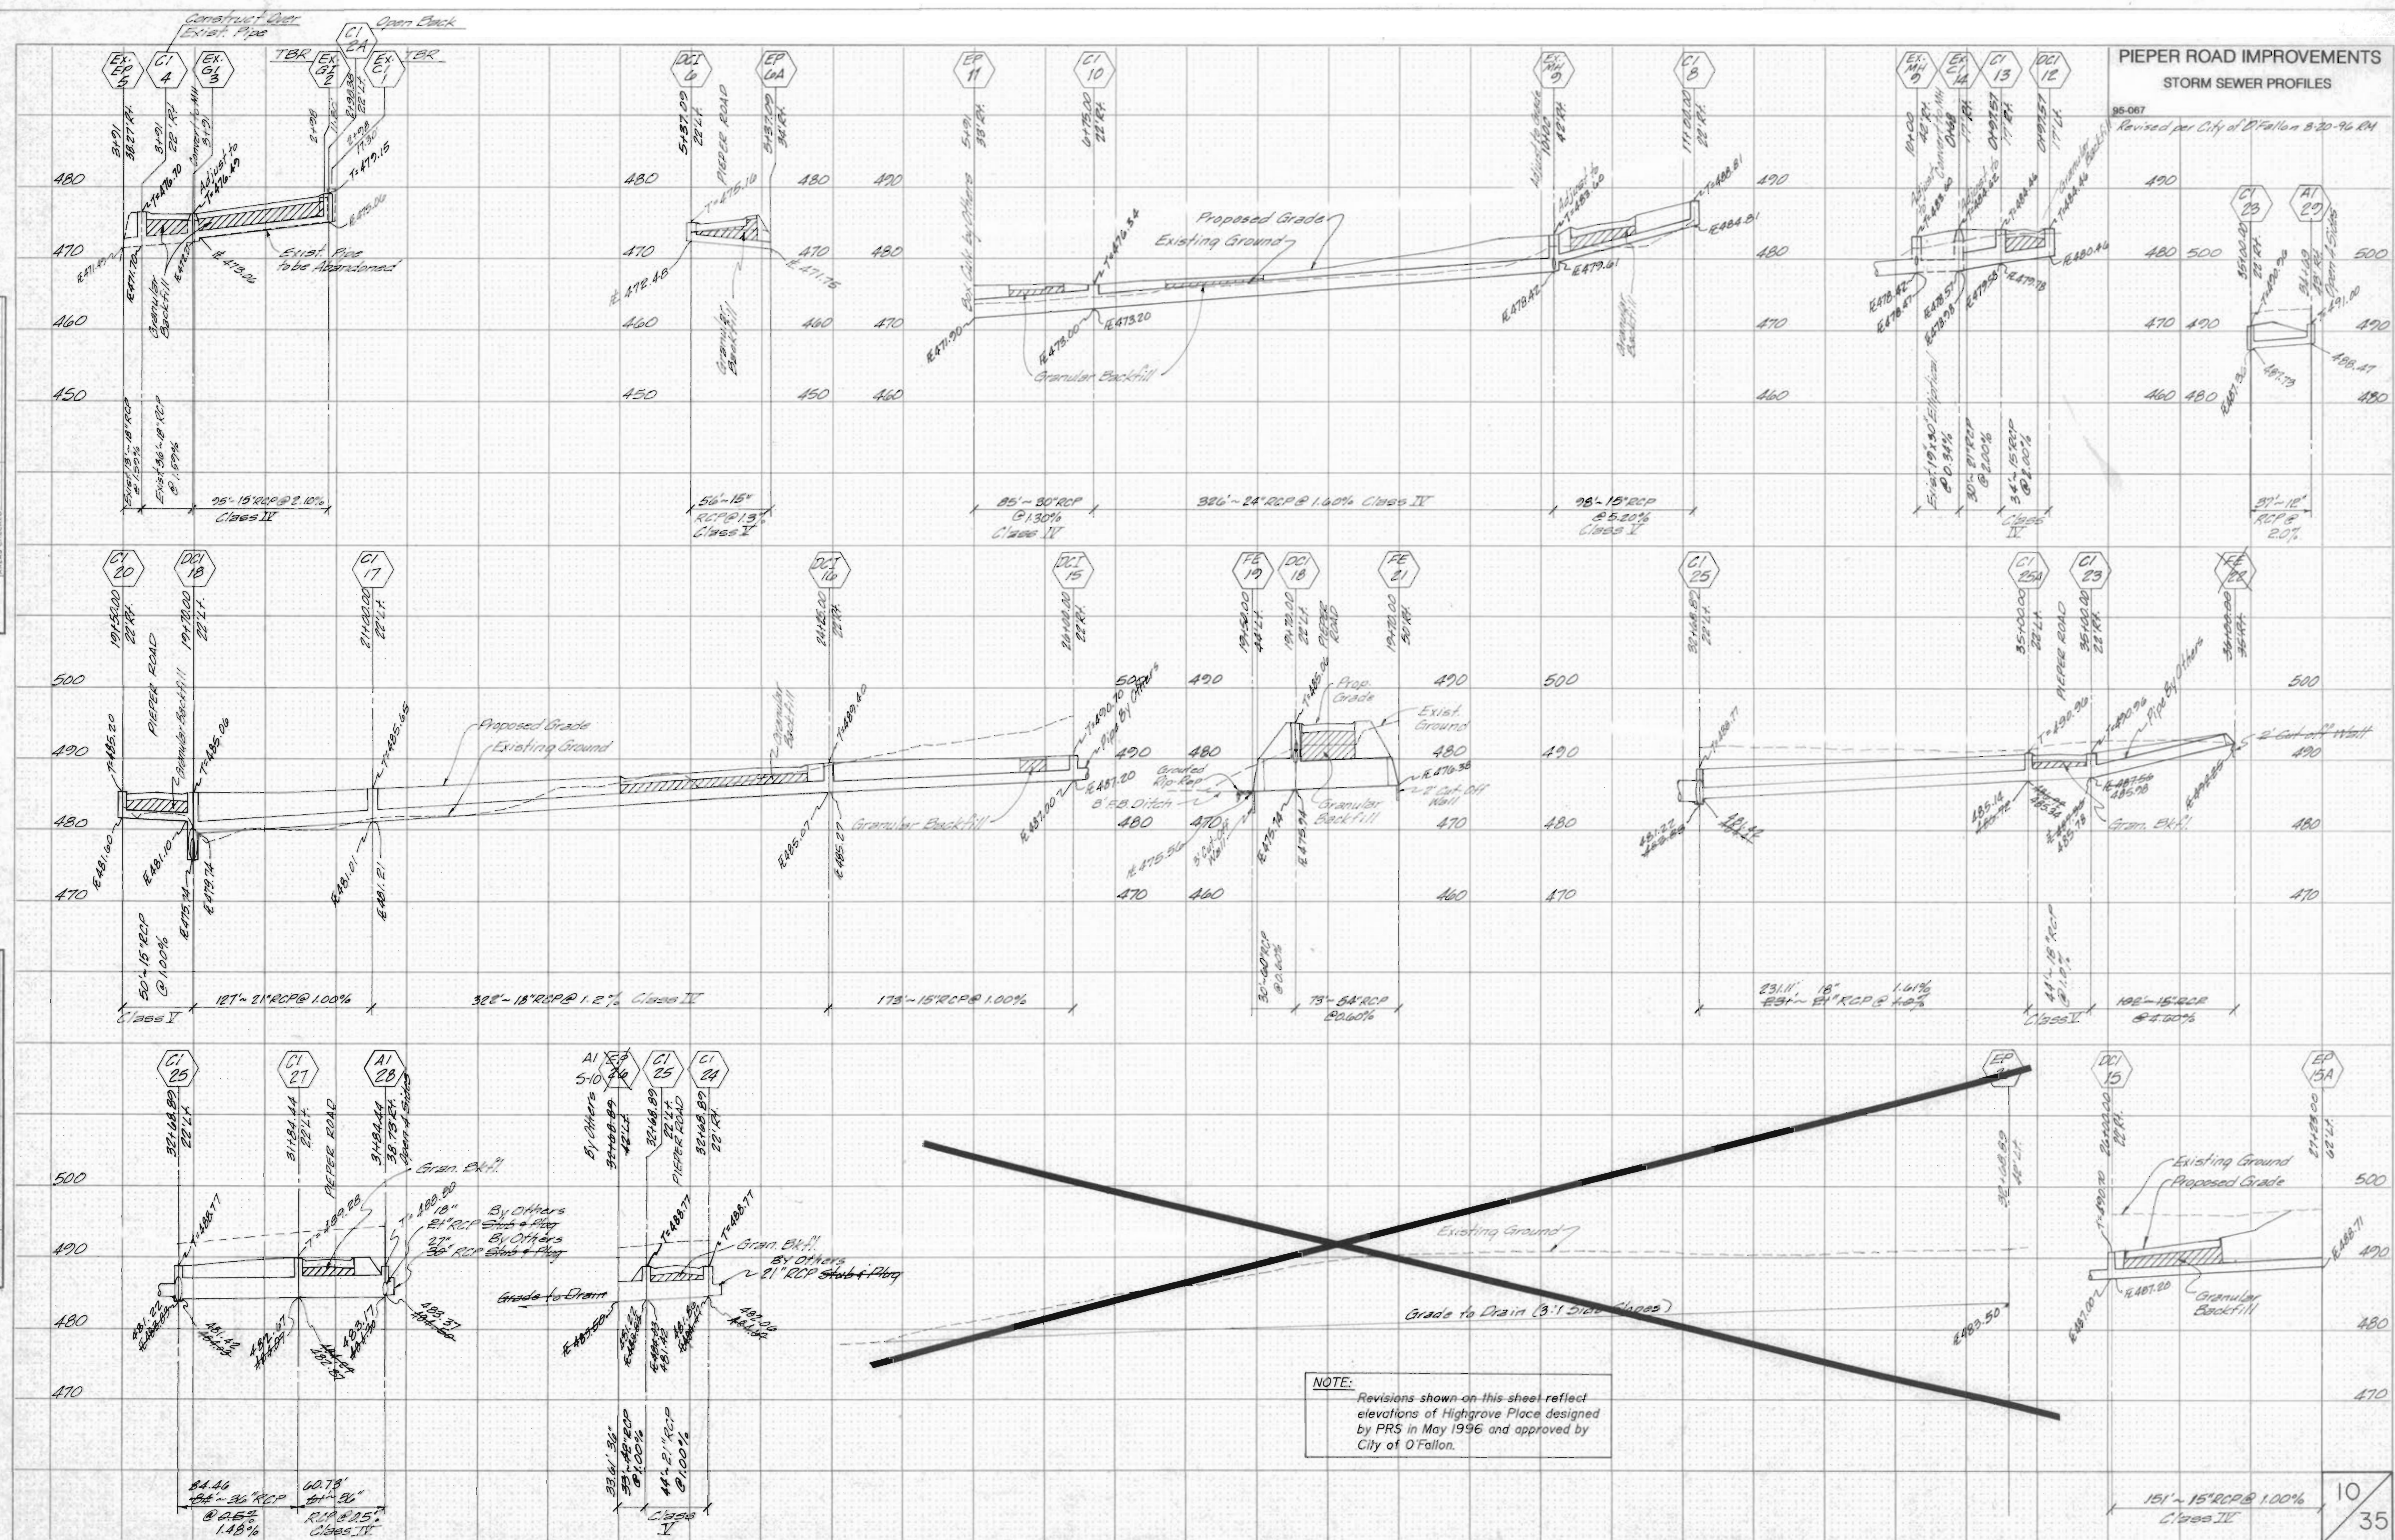

DATE: _____ BY: _____
 SURVEYED: _____
 ORIGINAL SURVEY: _____
 NOTE BOOK: _____
 AREA CHECKED: _____

DATE: _____ BY: _____
 SURVEYED: _____
 ORIGINAL SURVEY: _____
 NOTE BOOK: _____
 AREA CHECKED: _____

NOTE:
 Revisions shown on this sheet reflect elevations of Highgrove Place designed by PRS in May 1996 and approved by City of O'Fallon.