




PLAT TWO

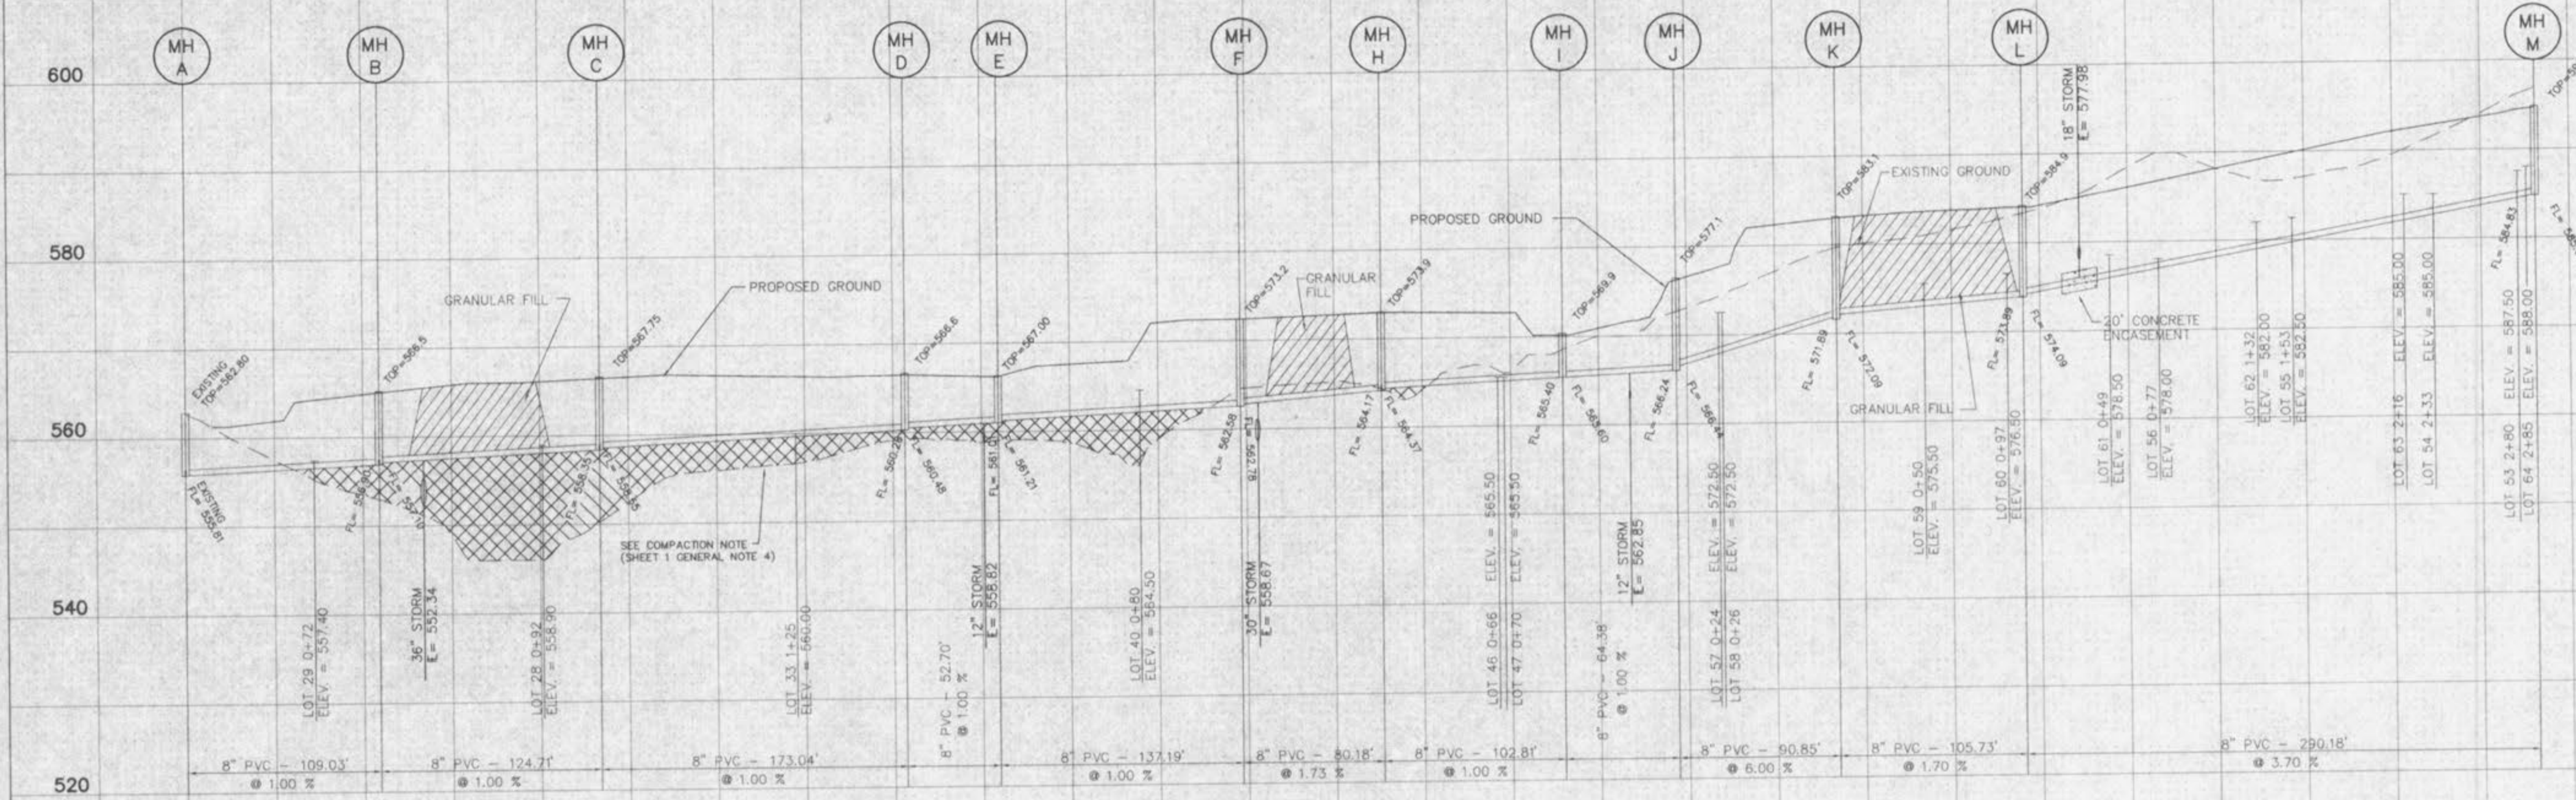


PLAT TWO

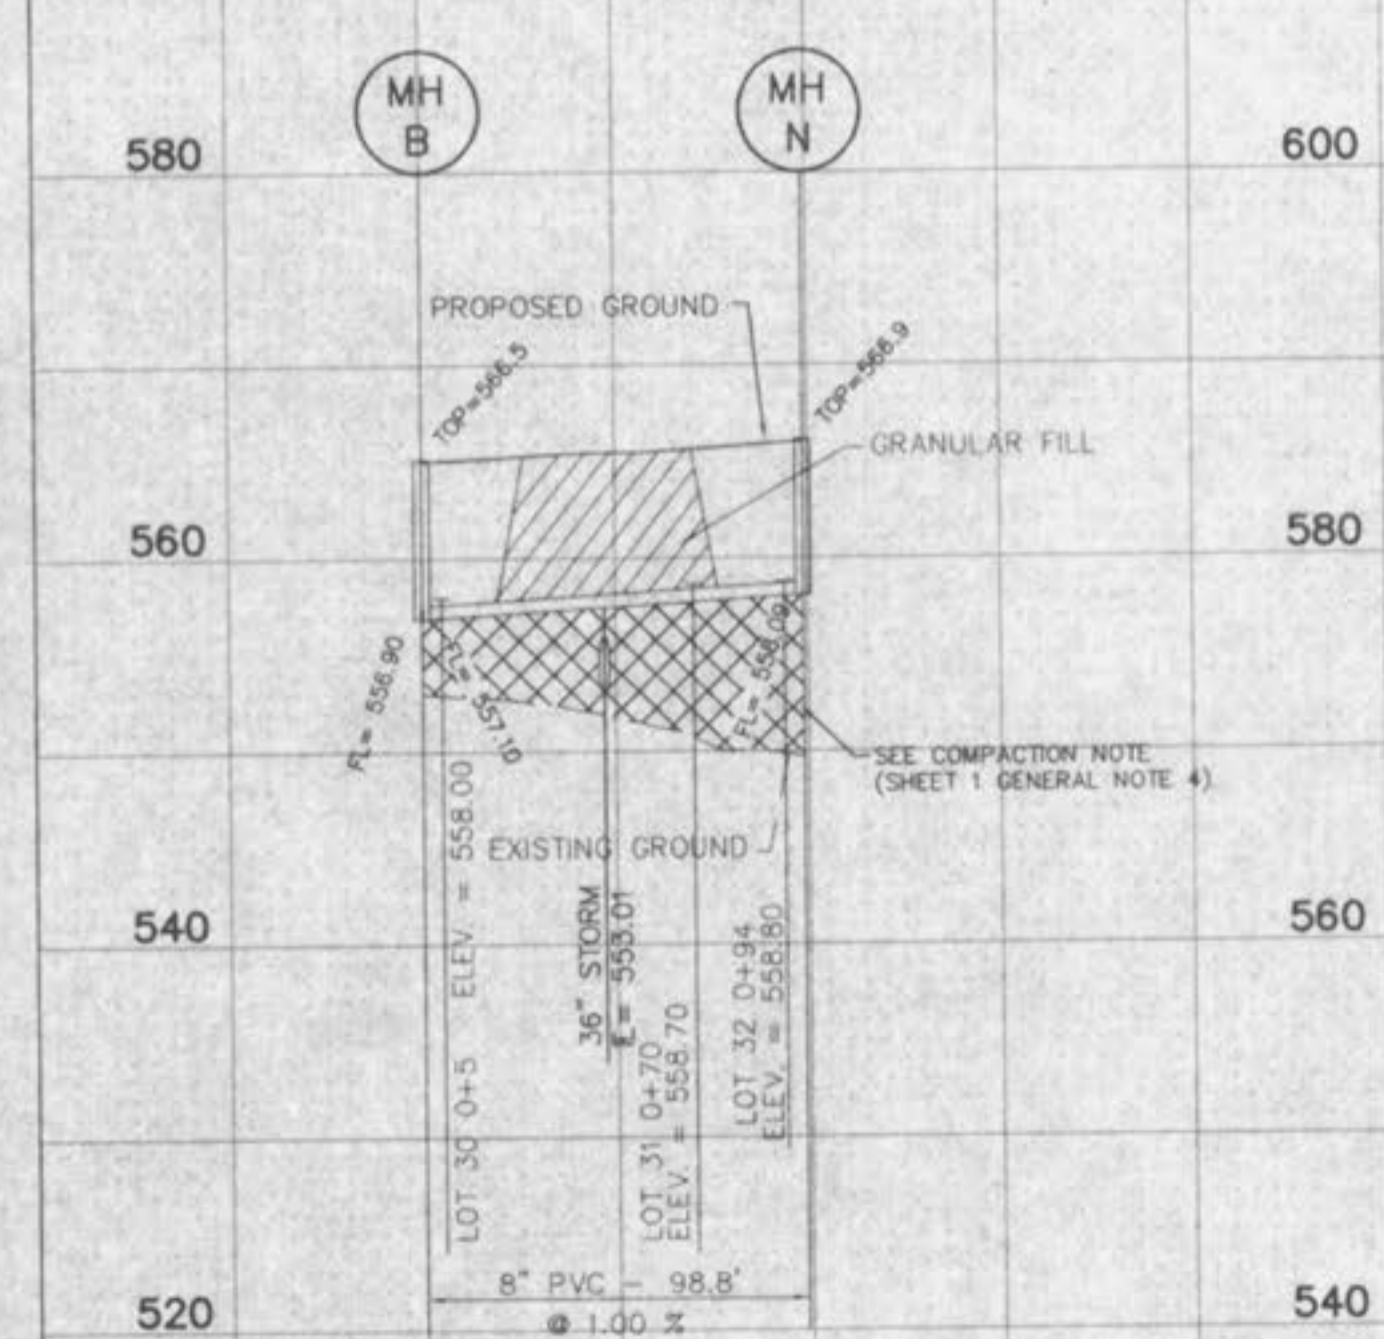

PLAT TWO

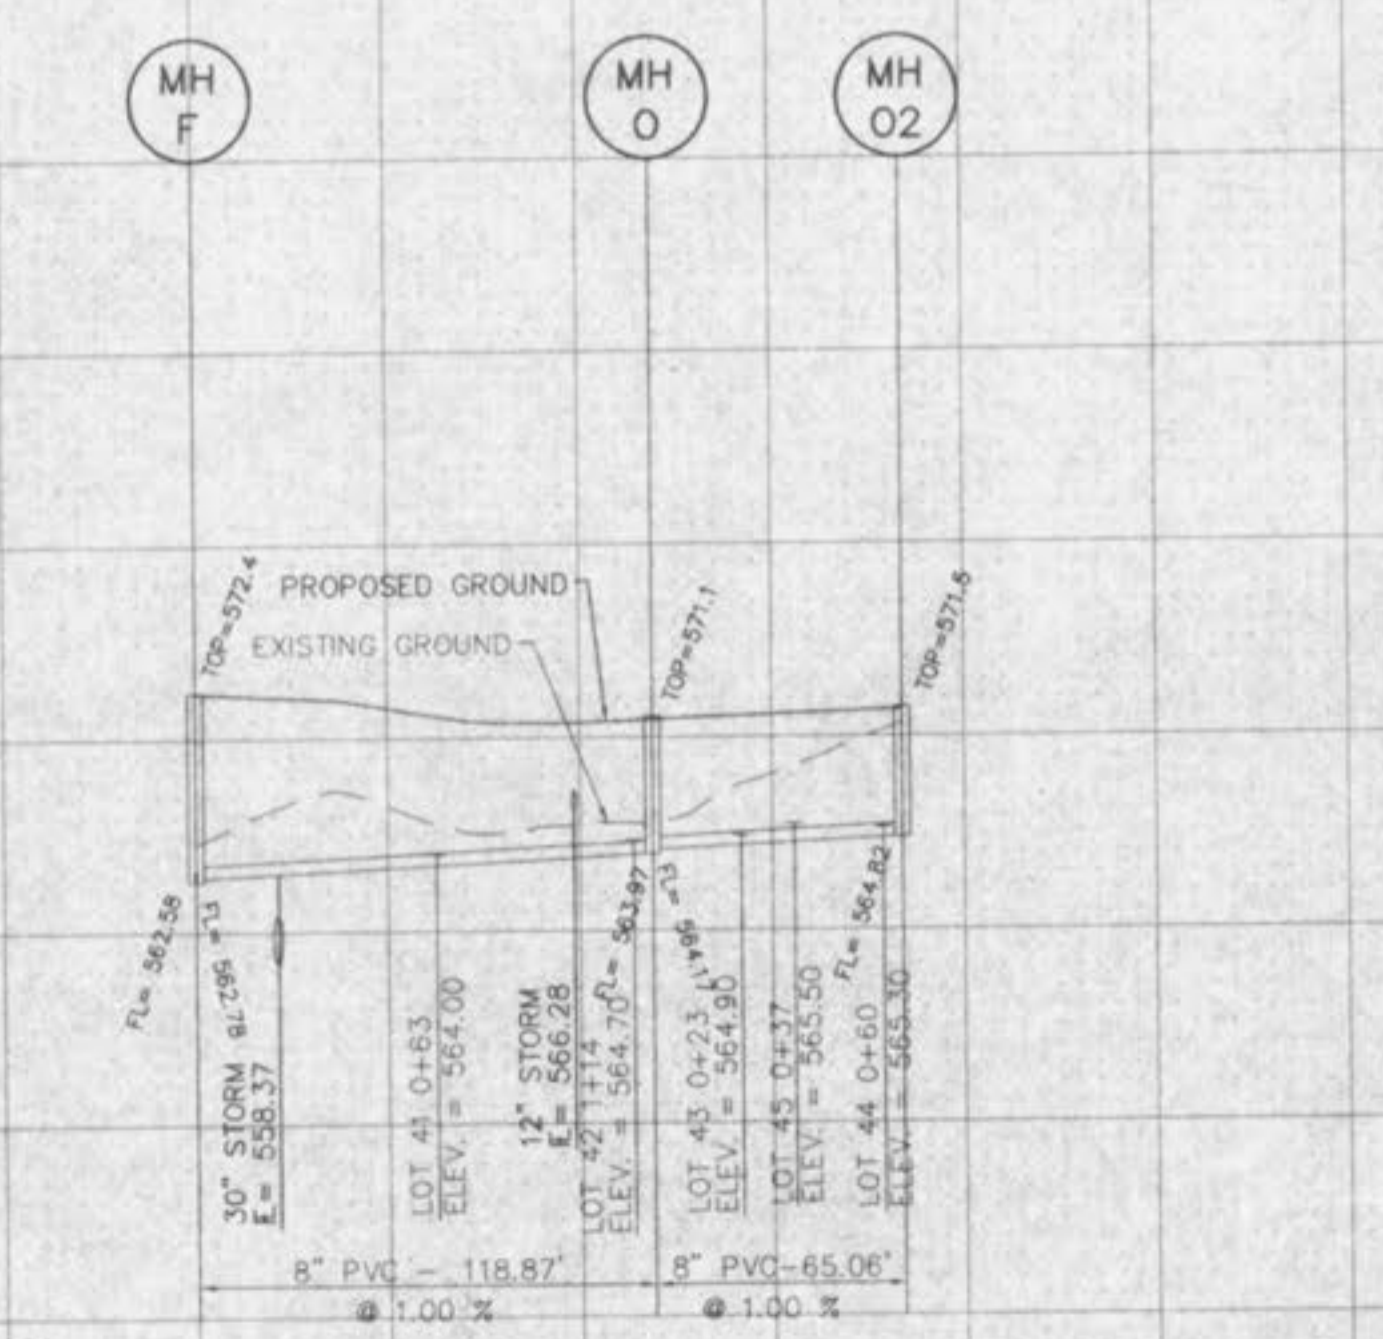

PLAT TWO

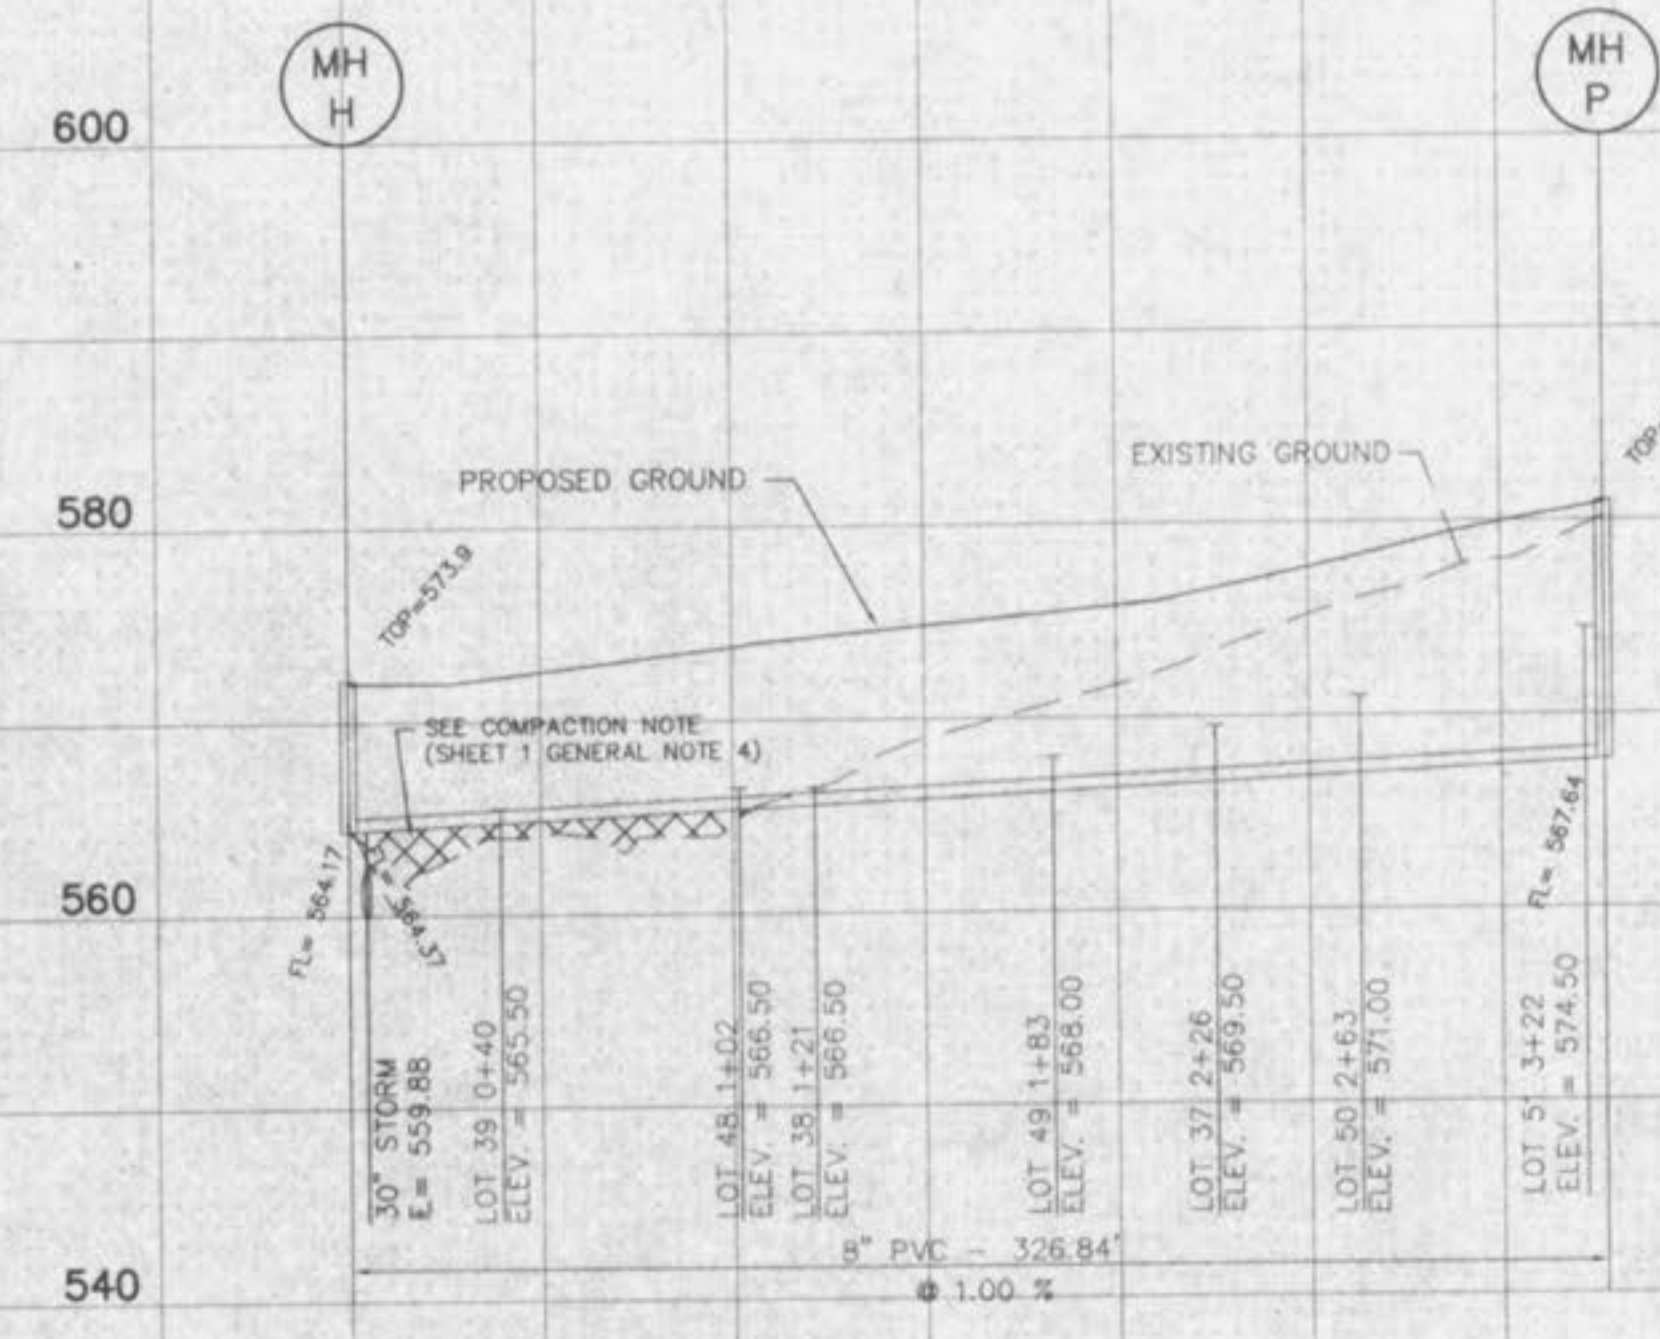

SCALE: 1" = 10' VERTICAL
1" = 50' HORIZONTAL