


FINAL SURVEY SURVEYED BY DATE
PLOTTED BY
NOTE BOOK NO.
TEMPLATE NO.
AREAS CHECKED

ORIGINAL SURVEY SURVEYED BY DATE
PLOTTED BY
NOTE BOOK NO.
TEMPLATE NO.
AREAS CHECKED

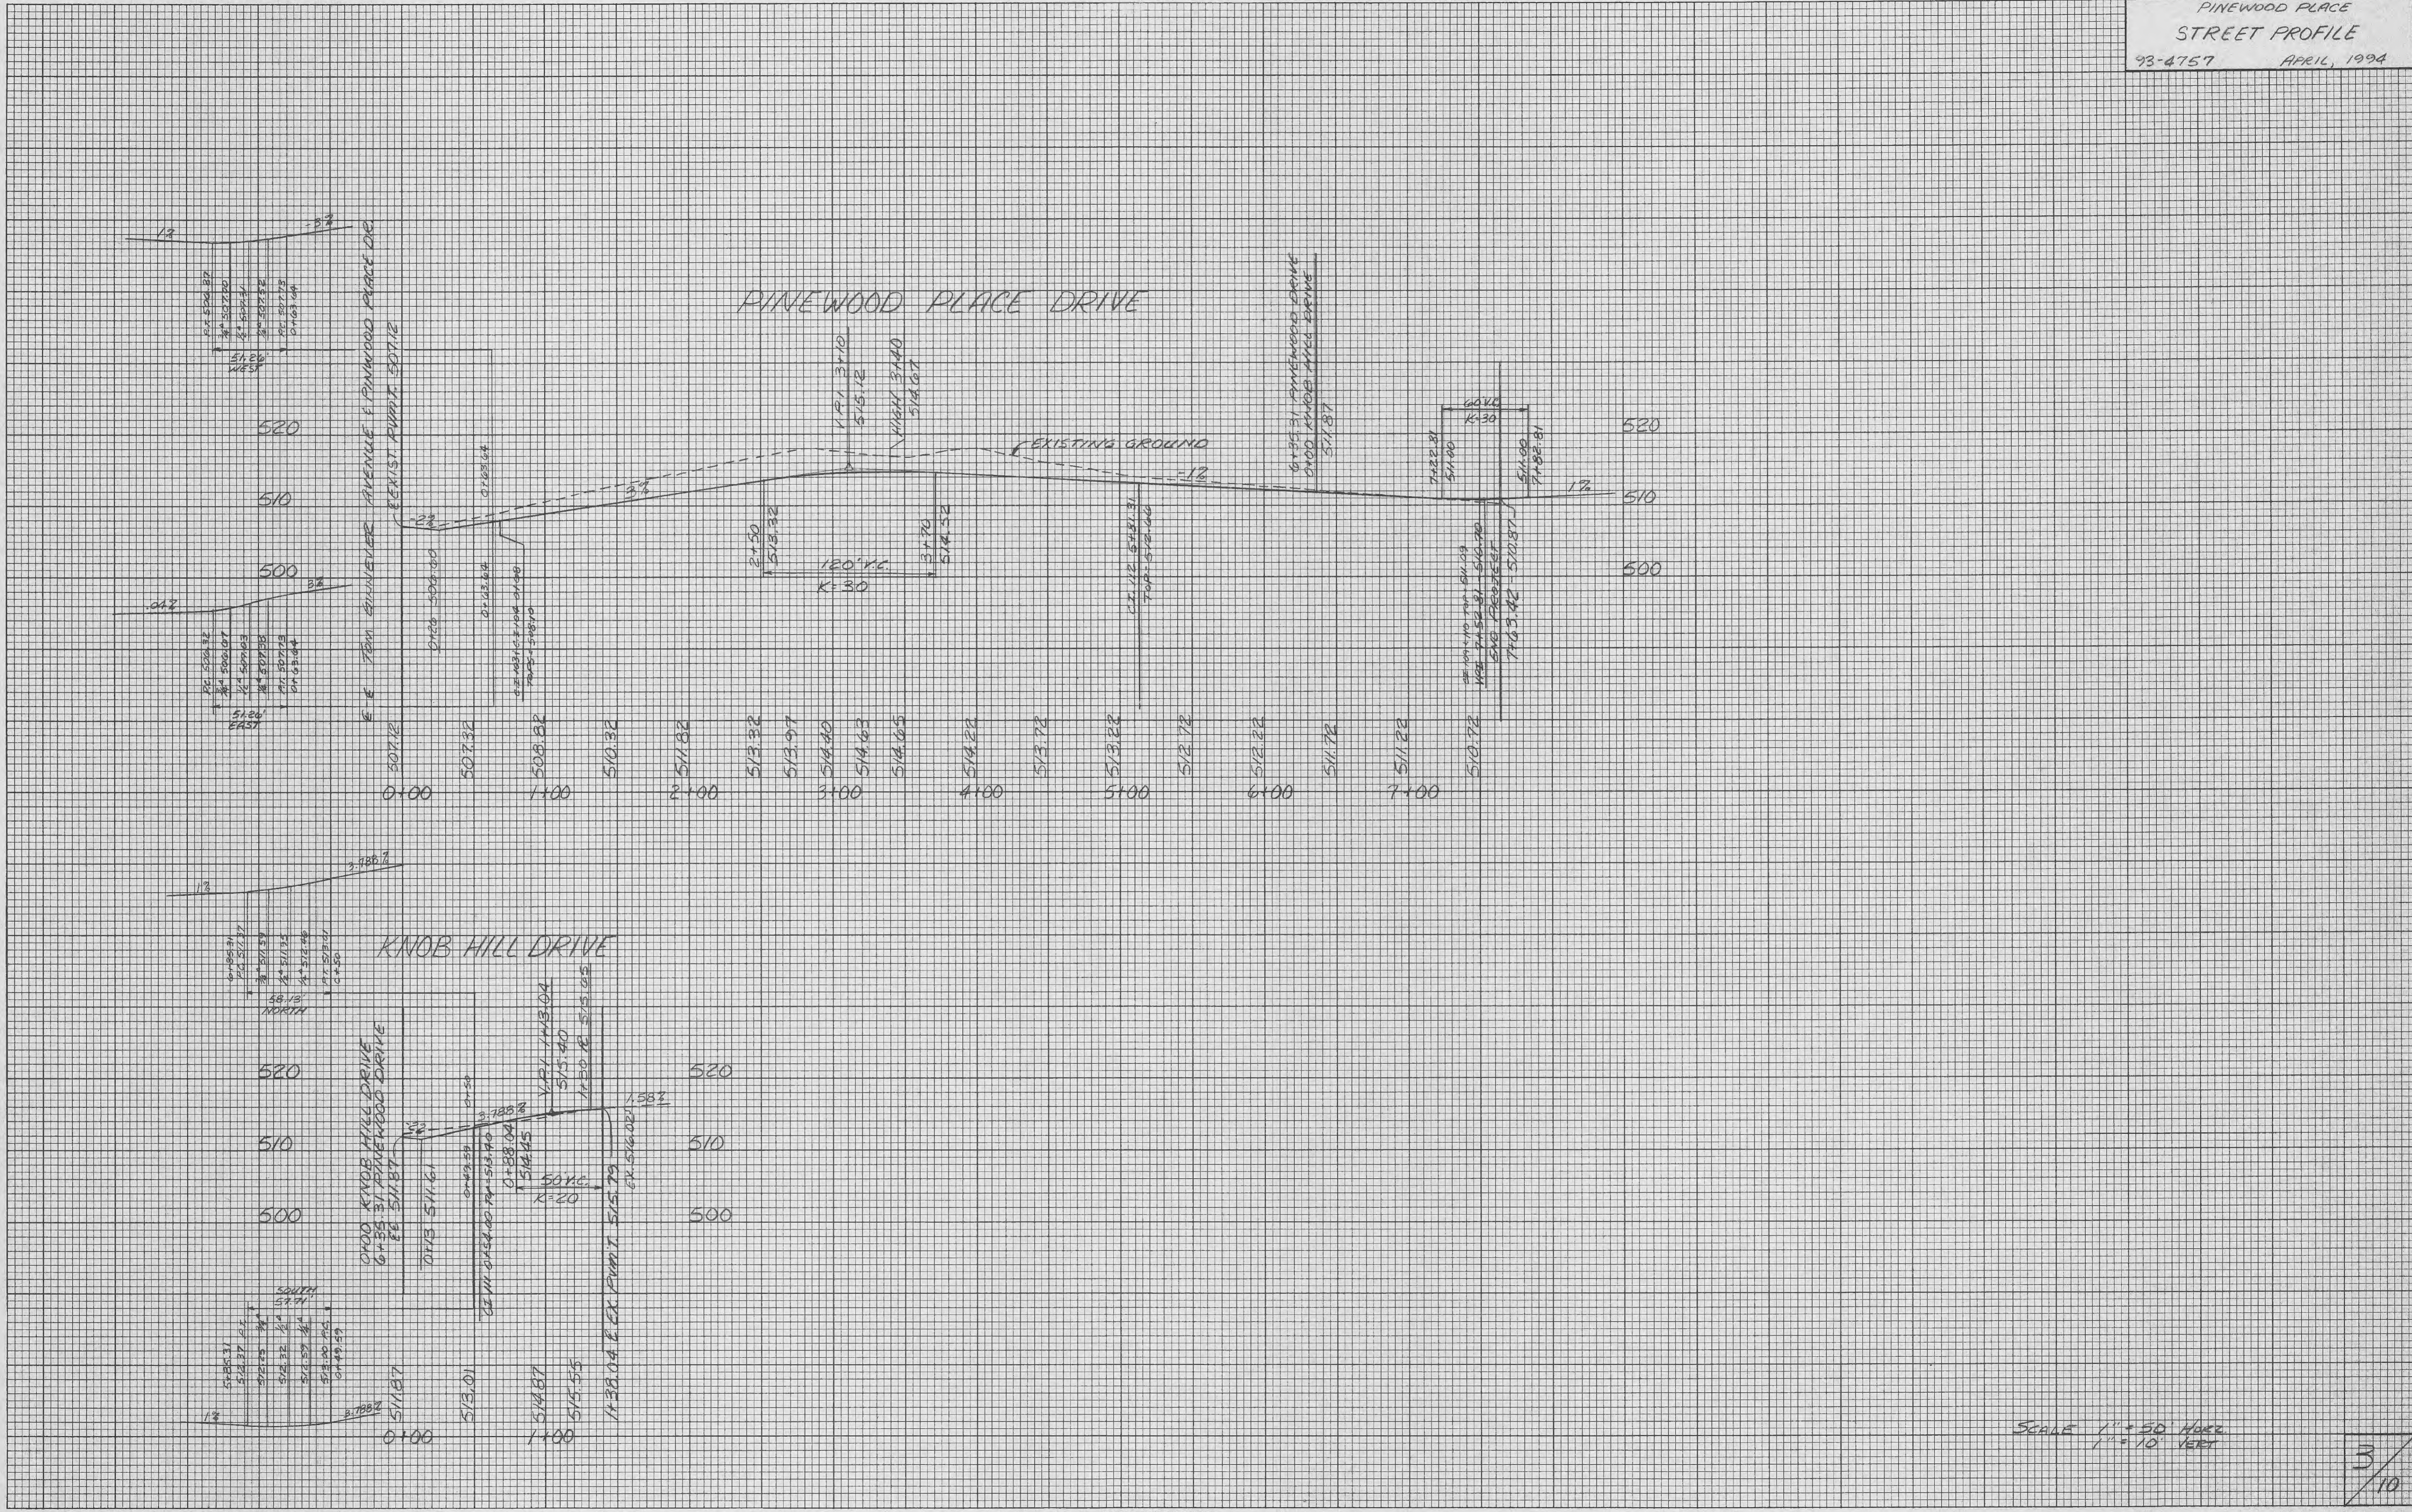

SCALE 1" = 50' HORIZ.
1" = 10' VERT.