



REV. 5-3-94
REV. 5-24-94

FINAL SURVEY PLOTTED...
NO. BY DATE

ORIGINAL SURVEY PLOTTED...
NO. BY DATE

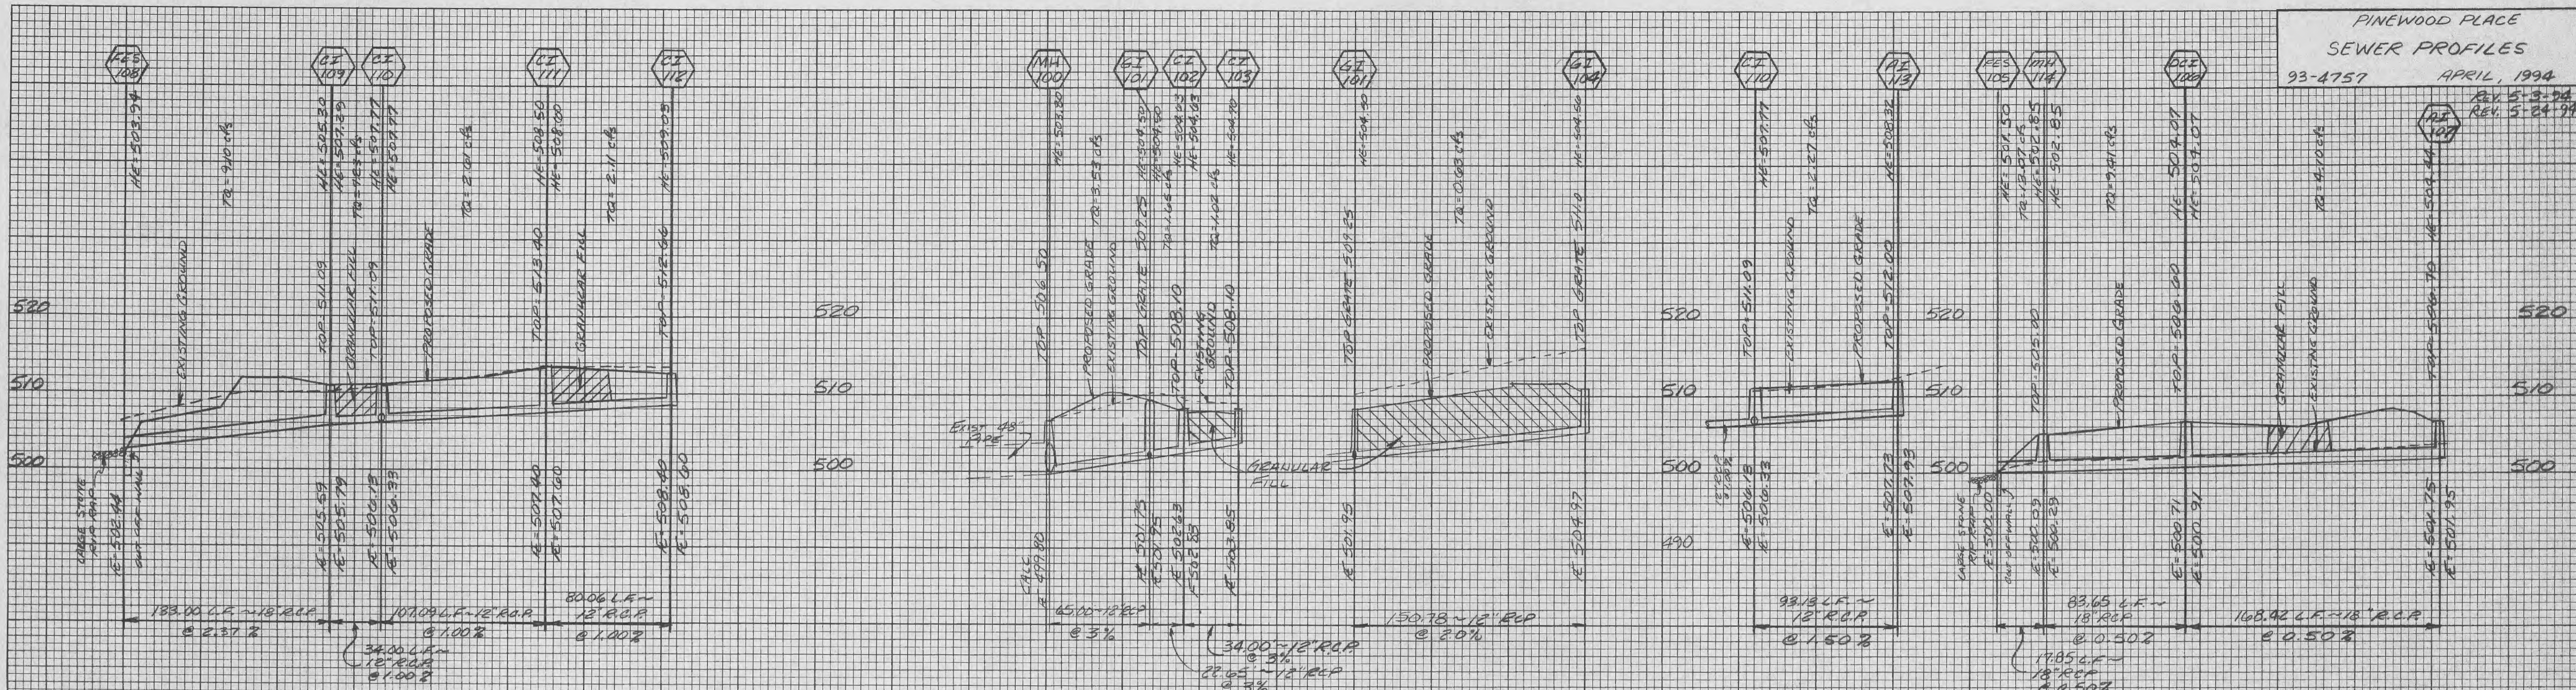

STORM SEWER PROFILES

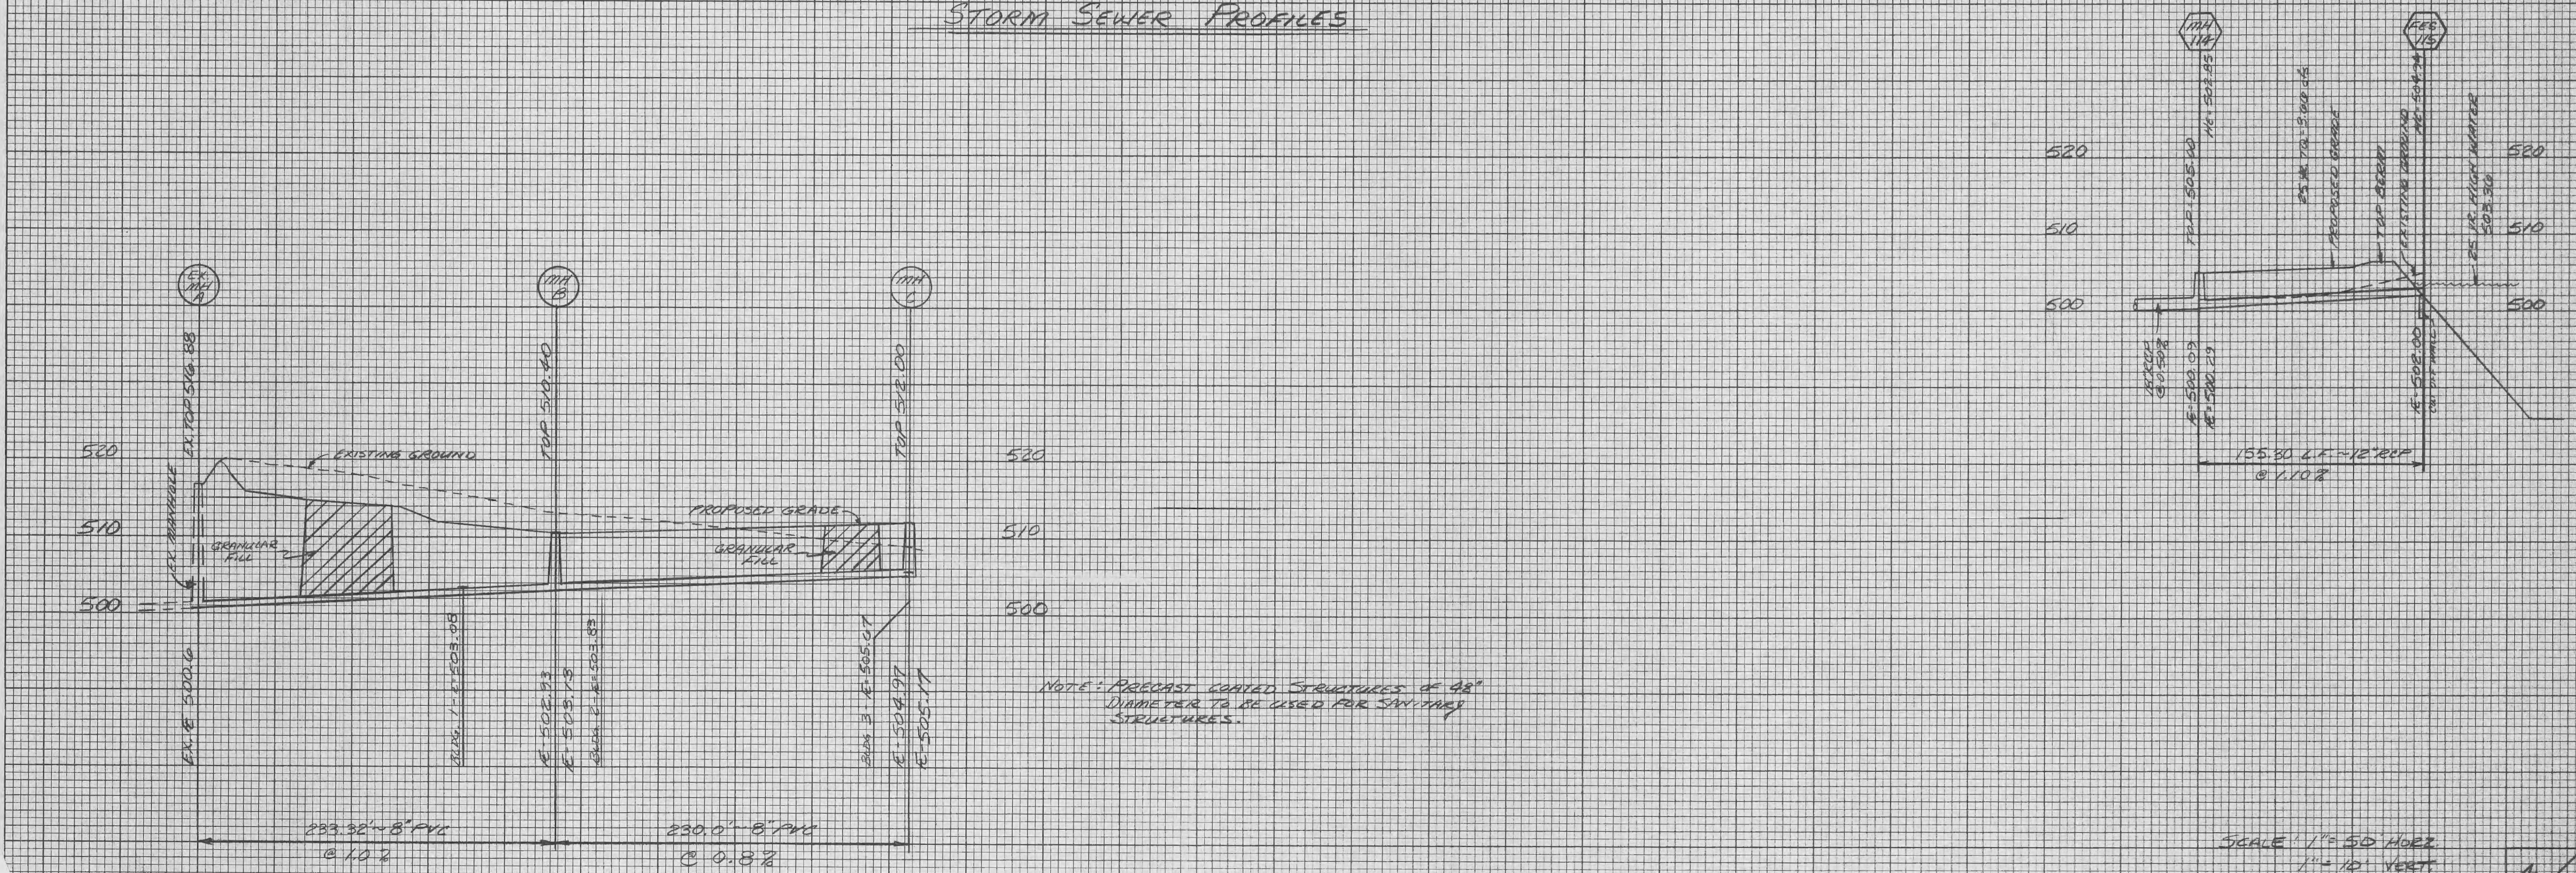

SANITARY SEWER PROFILES

NOTE: PRECAST COATED STRUCTURES OF 48" DIAMETER TO BE USED FOR SANITARY STRUCTURES.

SCALE: 1" = 50' HORIZ.
1" = 10' VERT.