


FINAL SURVEY SURVEYED PLOTTED TEMPLATE. NOTE BOOK NO. AREAS CHECKED. BY DATE

ORIGINAL SURVEY SURVEYED PLOTTED TEMPLATE. NOTE BOOK NO. AREAS CHECKED. BY DATE

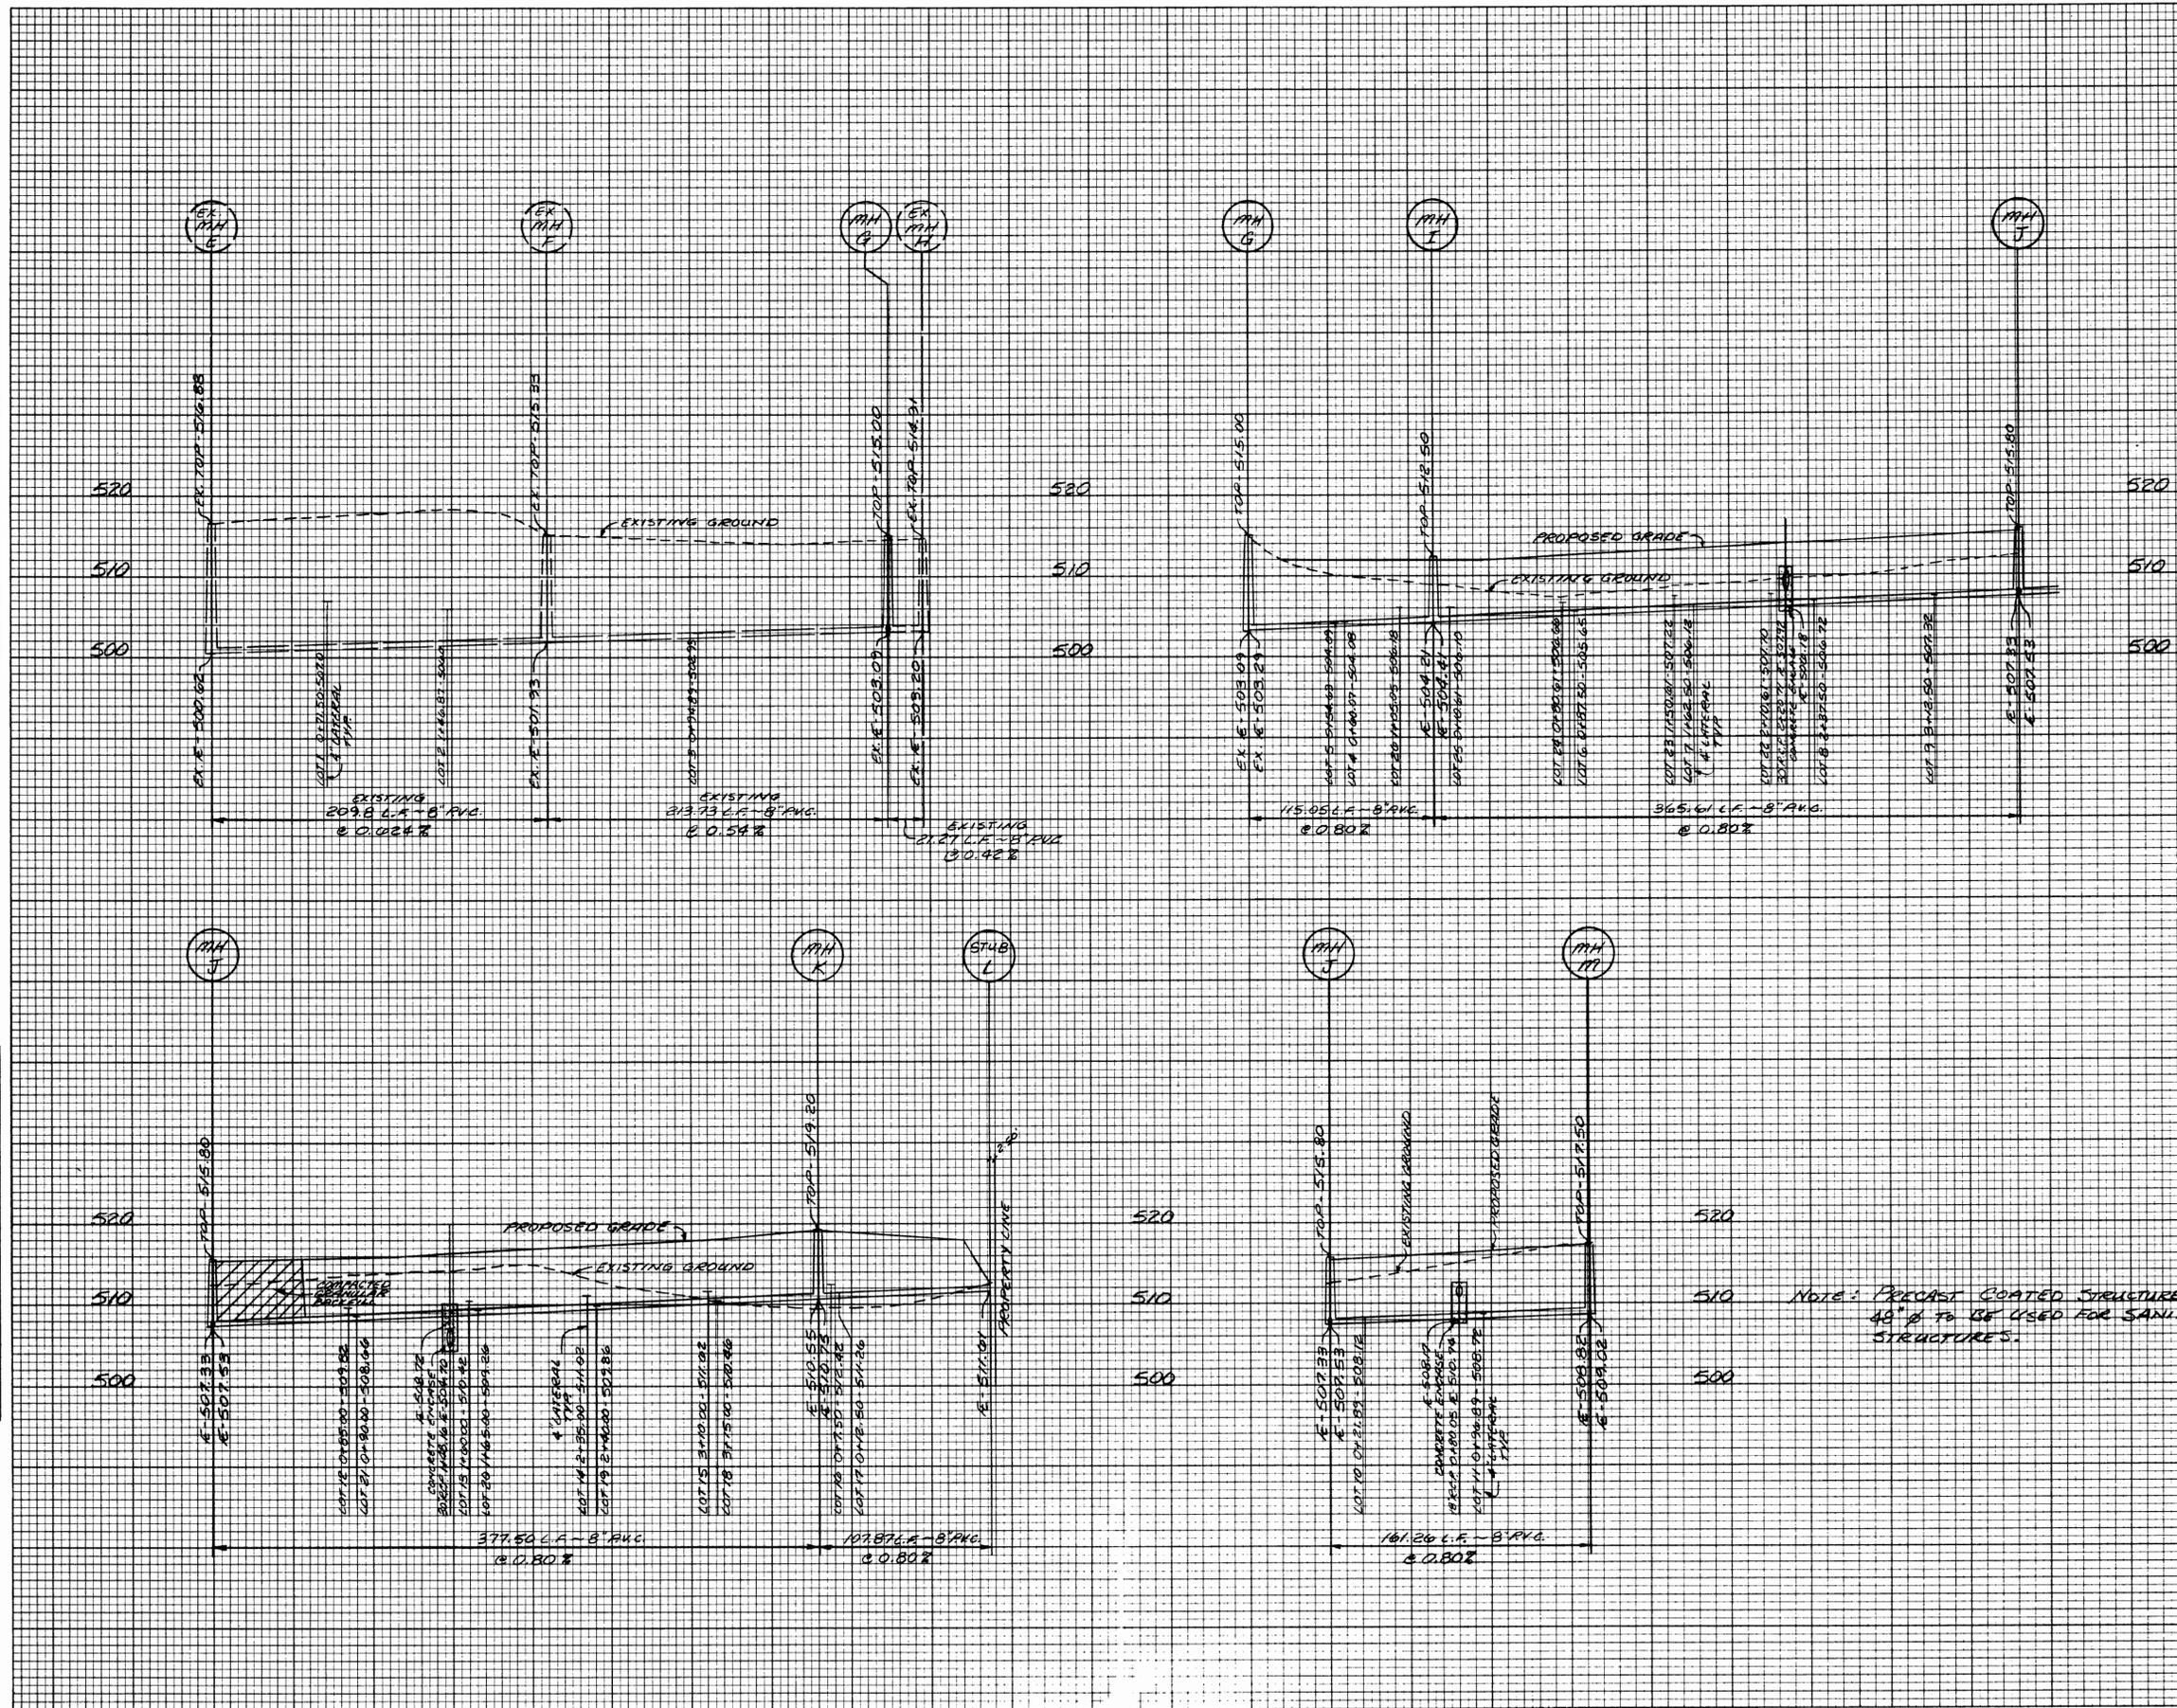

NOTE: PRECAST COATED STRUCTURES OF 48" TO BE USED FOR SANITARY STRUCTURES.

SCALE: 1" = 50' HORIZ.
 1" = 10' VERT.

5/12