
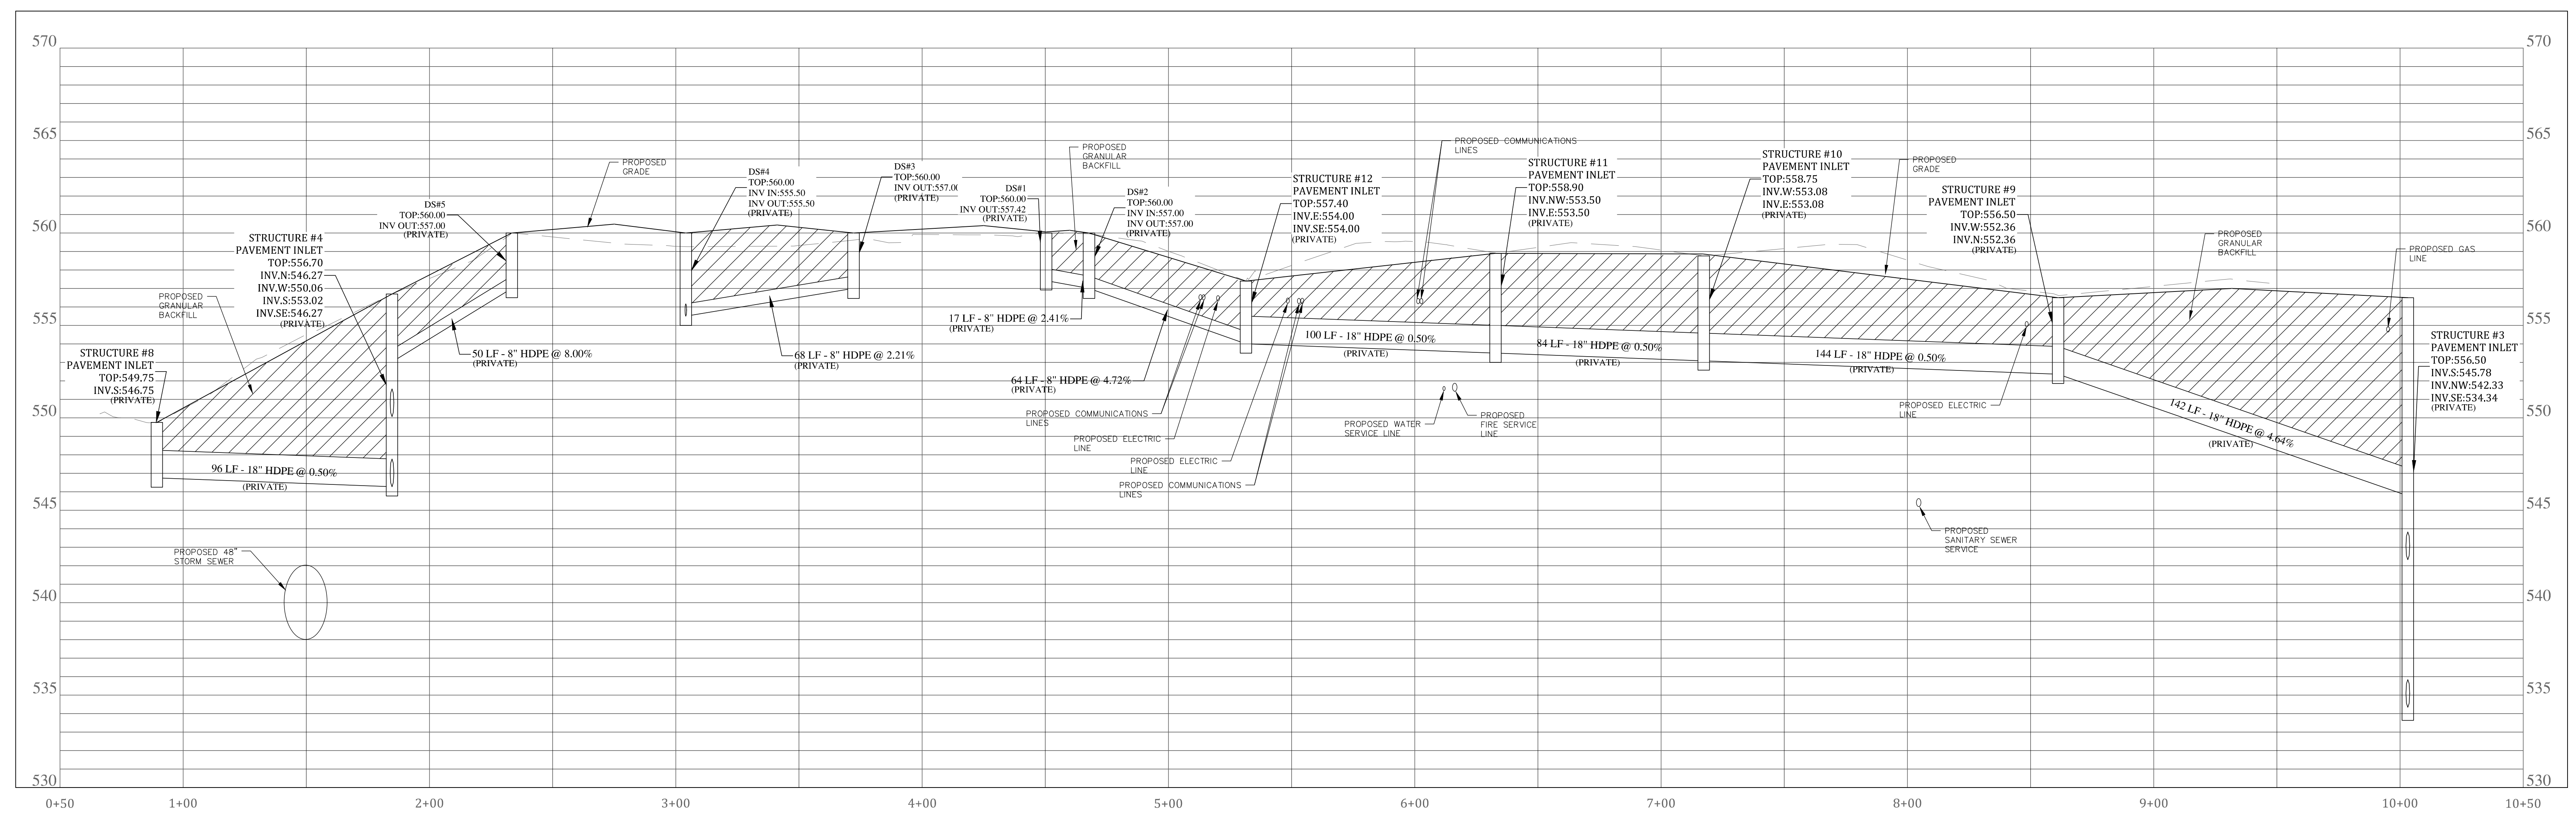
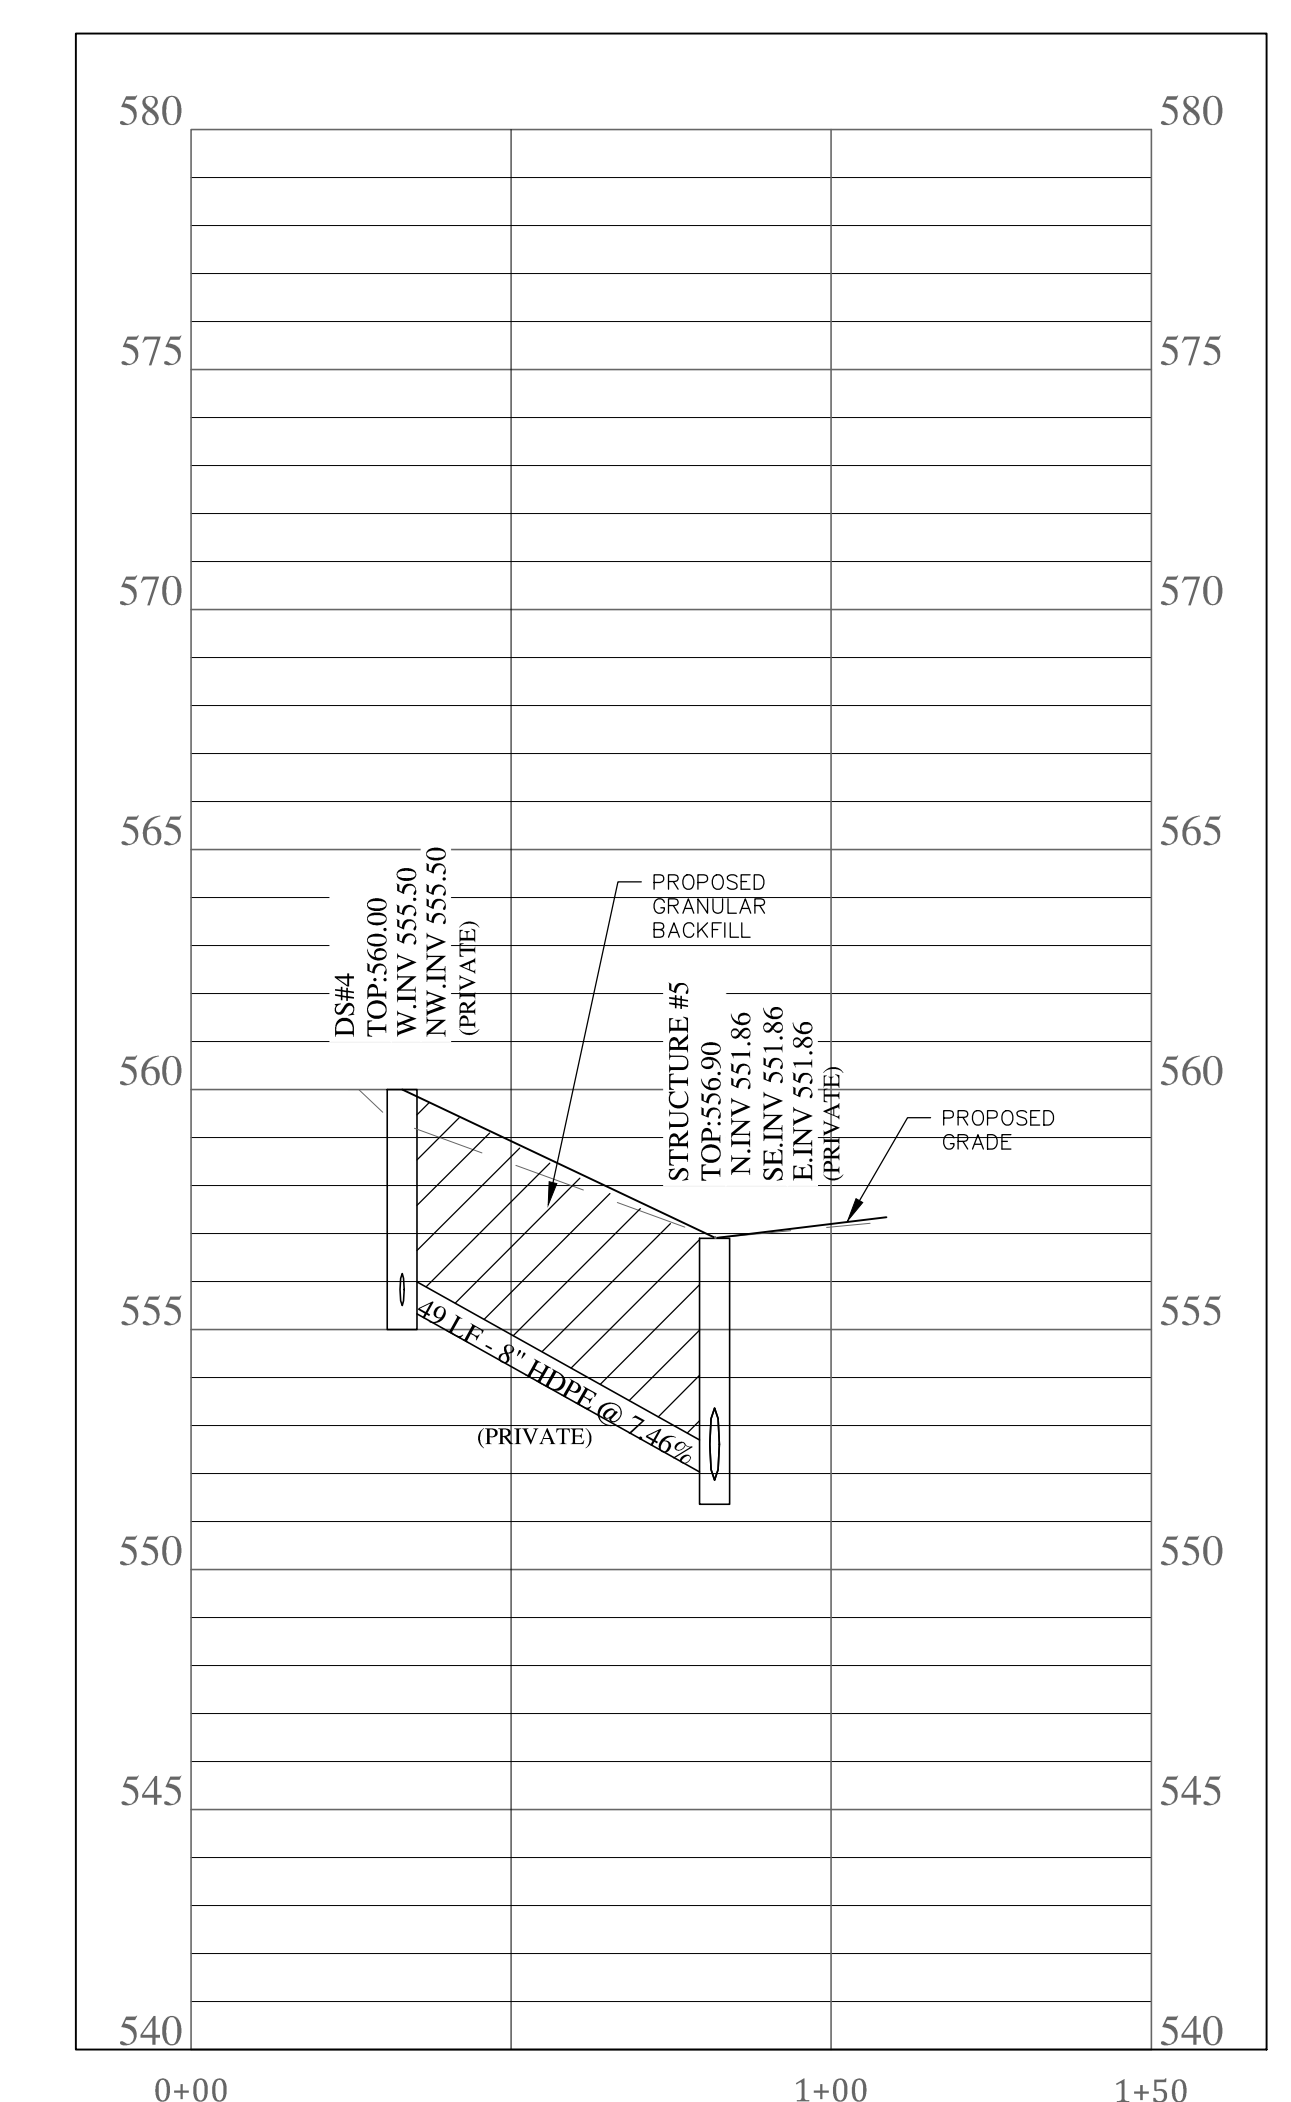


New Ground Up Building for:
PLANET FITNESS
 914 Highway K
 O'Fallon, MO 63366
 St. Charles County
 MTSTUDIO PROJECT NUMBER:

ISSUED / REVISED	DATE
ISSUED TO CITY	05.12.2021
REVISED PER CITY/NOT COMMENTS	07.20.2021
REVISED PER CITY/NOT COMMENTS	08.10.2021
REVISED FOR RETAINING WALL	11.19.2021
REVISED PER CITY COMMENTS	12.01.2021

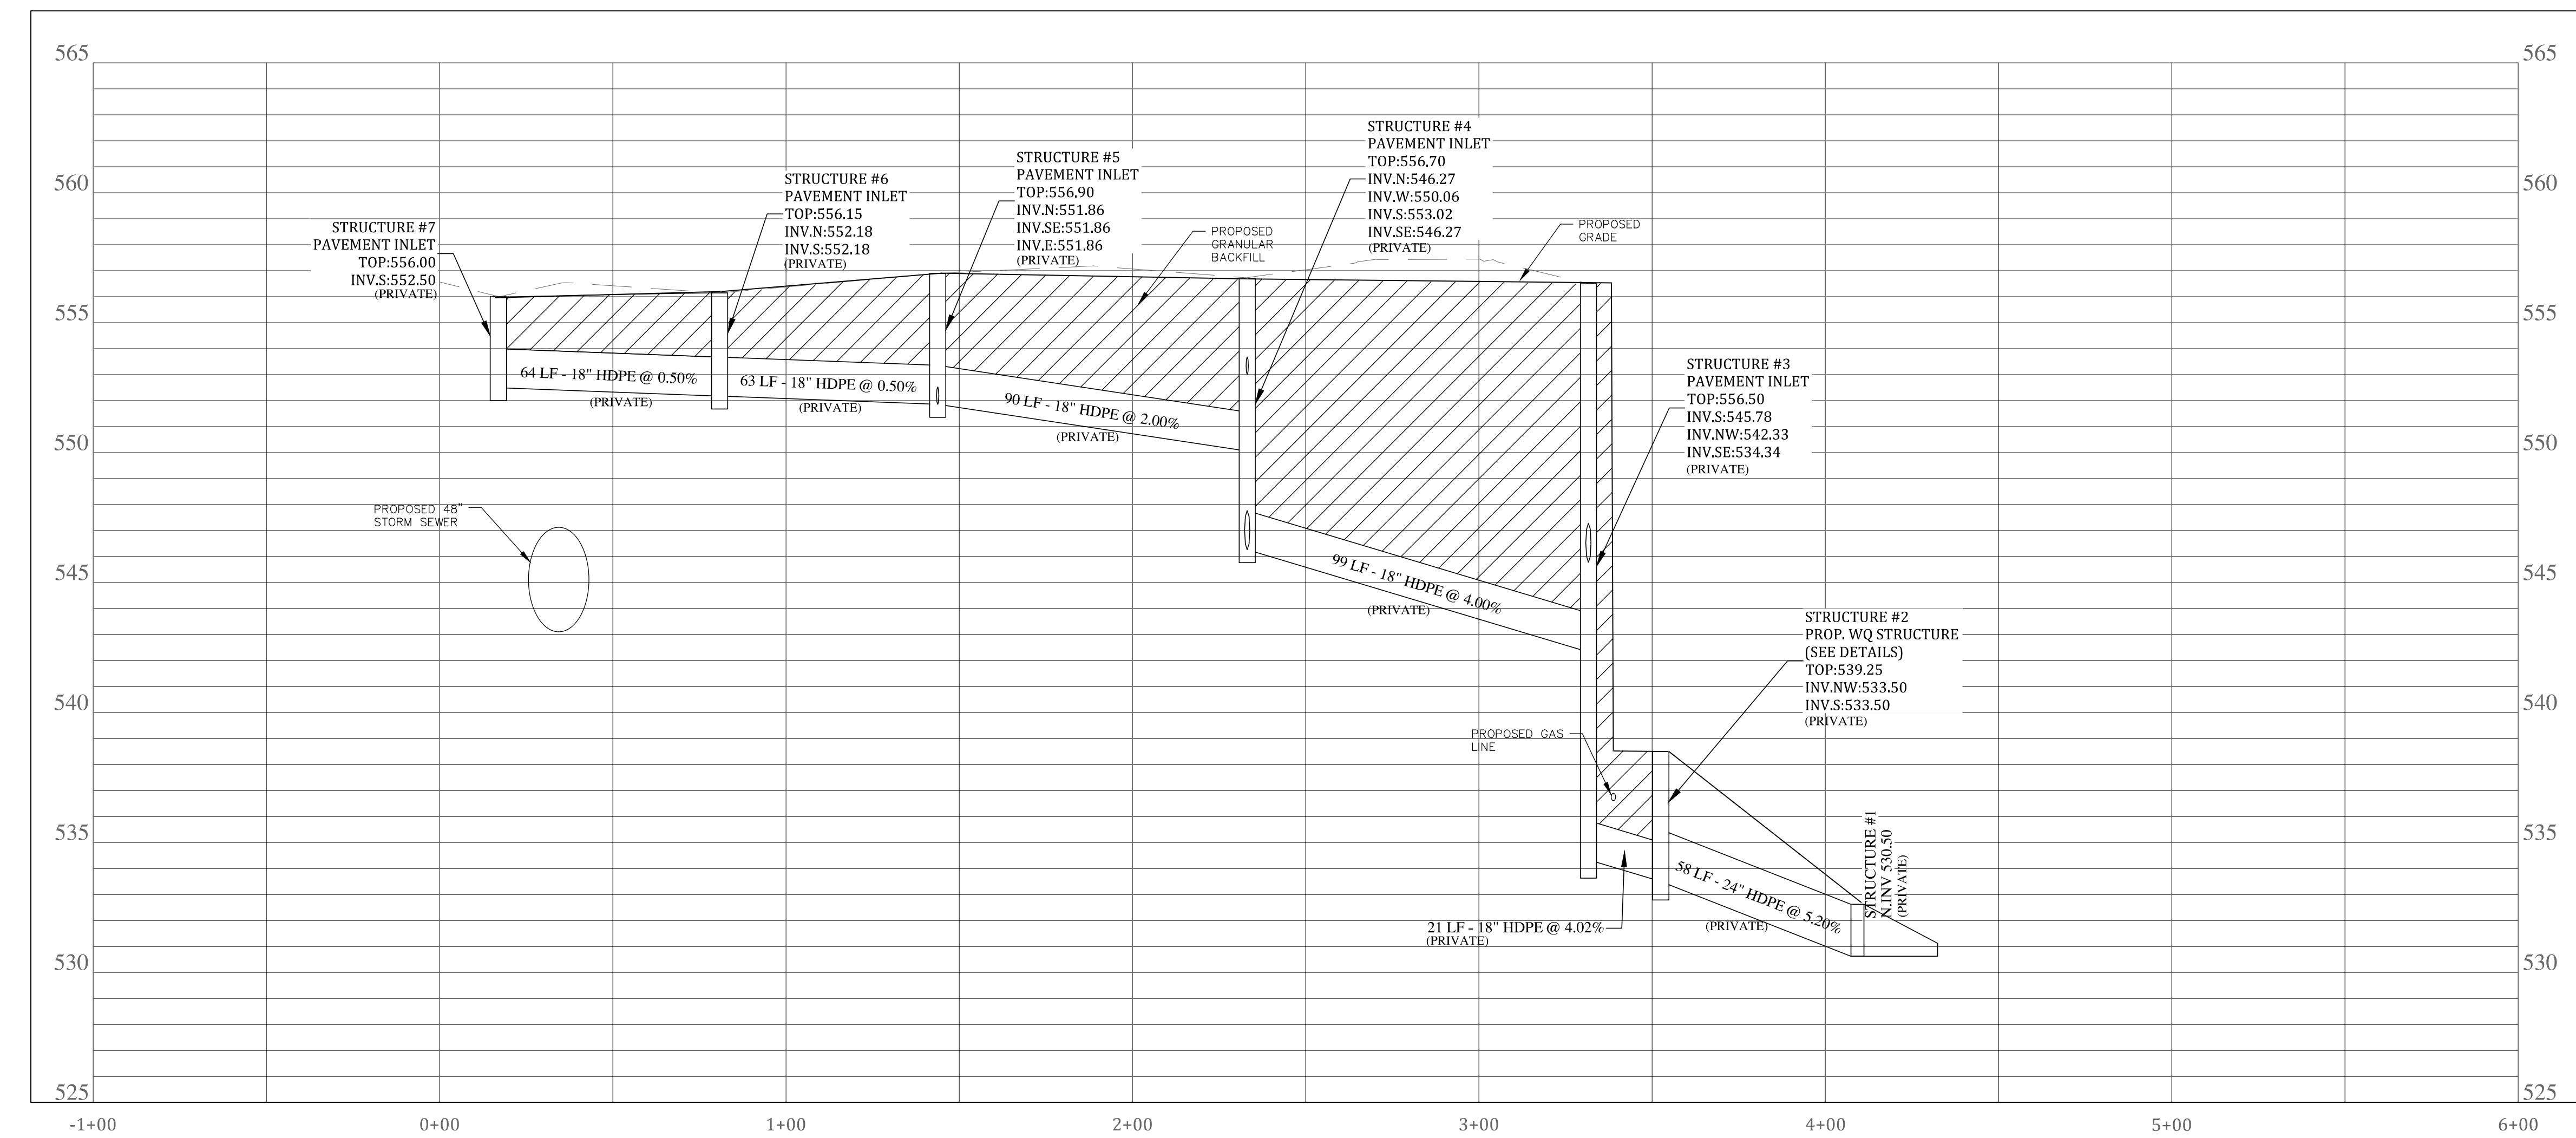

Storm Sewer Profiles

C405