


New Ground Up Building for:  
**PLANET FITNESS**  
 914 Highway K  
 O'Fallon, MO 63366  
 St. Charles County  
 MTSTUDIO PROJECT NUMBER:

ISSUED / REVISED	DATE
ISSUED TO CITY	05.12.2021
REVISED PER CITY COMMENTS	07.20.2021
REVISED PER CITY COMMENTS	08.10.2021
REVISED FOR RETAINING WALL	11.19.2021
REVISED PER CITY COMMENTS	12.01.2021

Civil  
 Construction  
 Details

**C708**

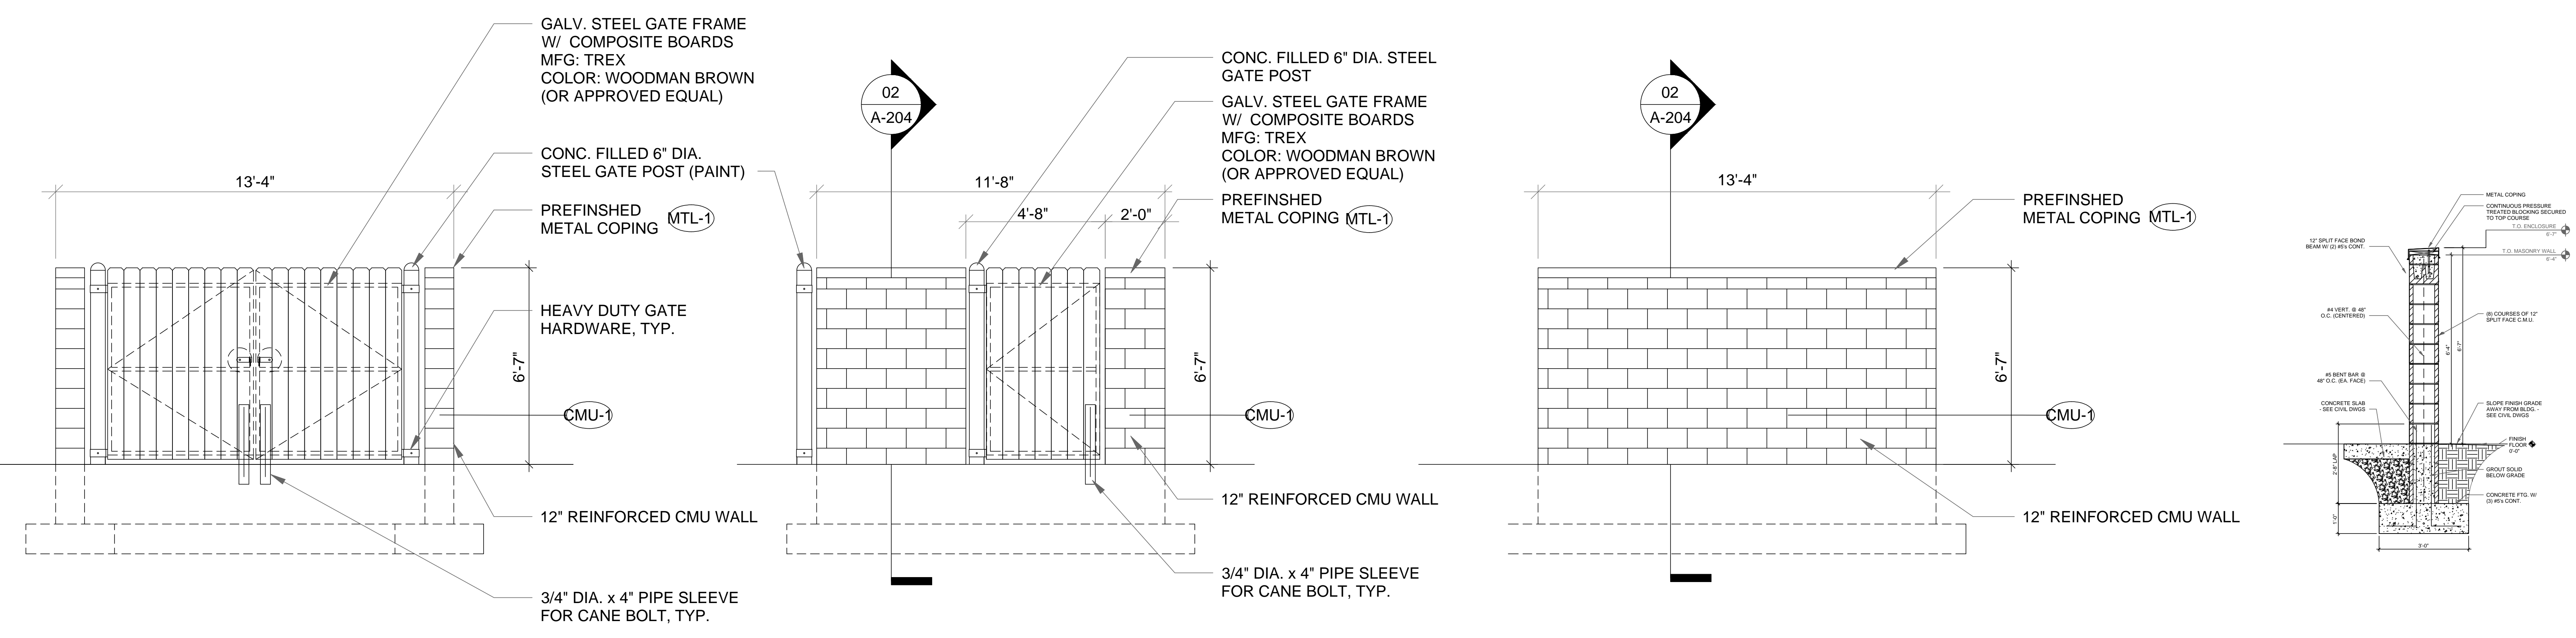

**DUMPSTER ENCLOSURE DETAIL**

NOT TO SCALE