


LANDSCAPE PLAN

PLUMBERS SUPPLY/REISCH BUILDING

PART OF LOT 25 NORTH CENTRAL INDUSTRIAL PARK
PART OF SECTION 30, T. 47 N., R. 3 E.
OFALLON, MISSOURI

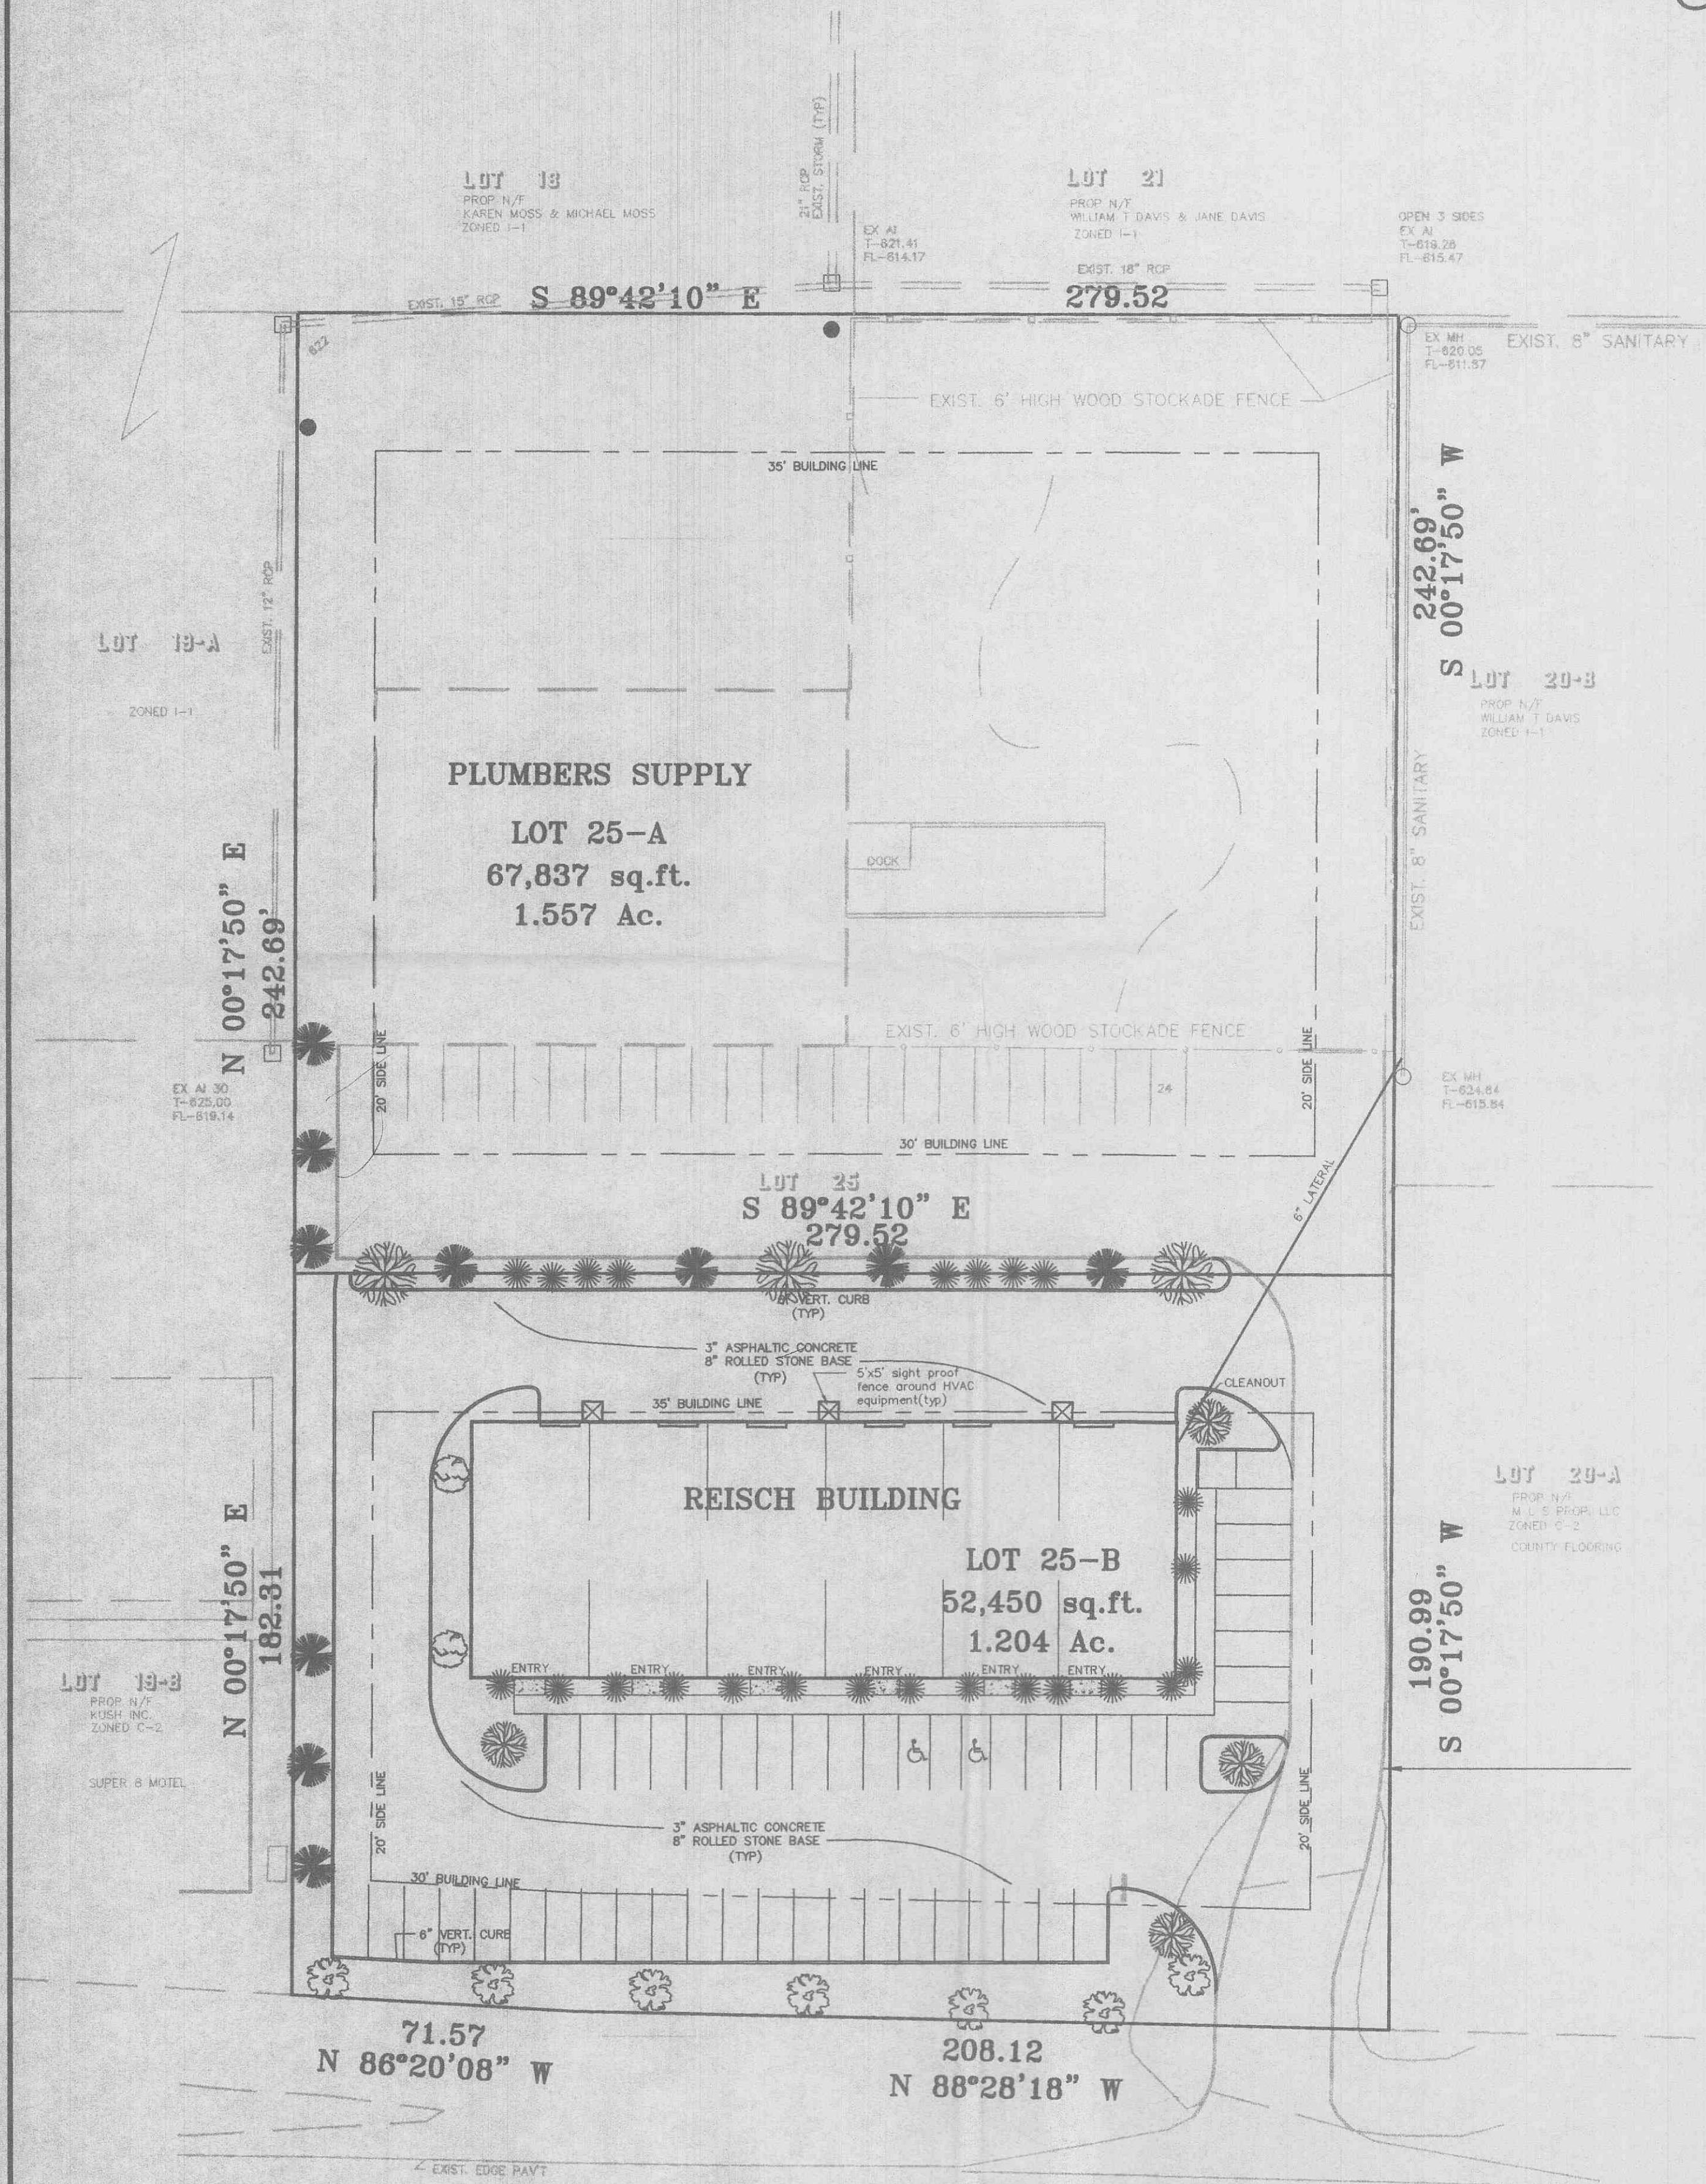

LANDSCAPE LEGEND				
SYMBOL	TYPE	NO.	SIZE	
	WHITE PINE (PYRUS CLEVELAND)	10	6" HIGH	
	CLEVELAND PEAR (PYRUS CLEVELAND)	7	2" CAL.	
	SUGAR MAPLE (ACER SACCHARUM)	7	2" CAL.	
	BALDCYPRESS (TAXODIUM DISTICHUM)	2	2" CAL.	
	JAPANESE YEWE (TAXUS CUSPIDATA)	29	2 GAL.	

