


POST MEADOWS SUBDIVISION PLAT THREE
PB. 35 PG. 183

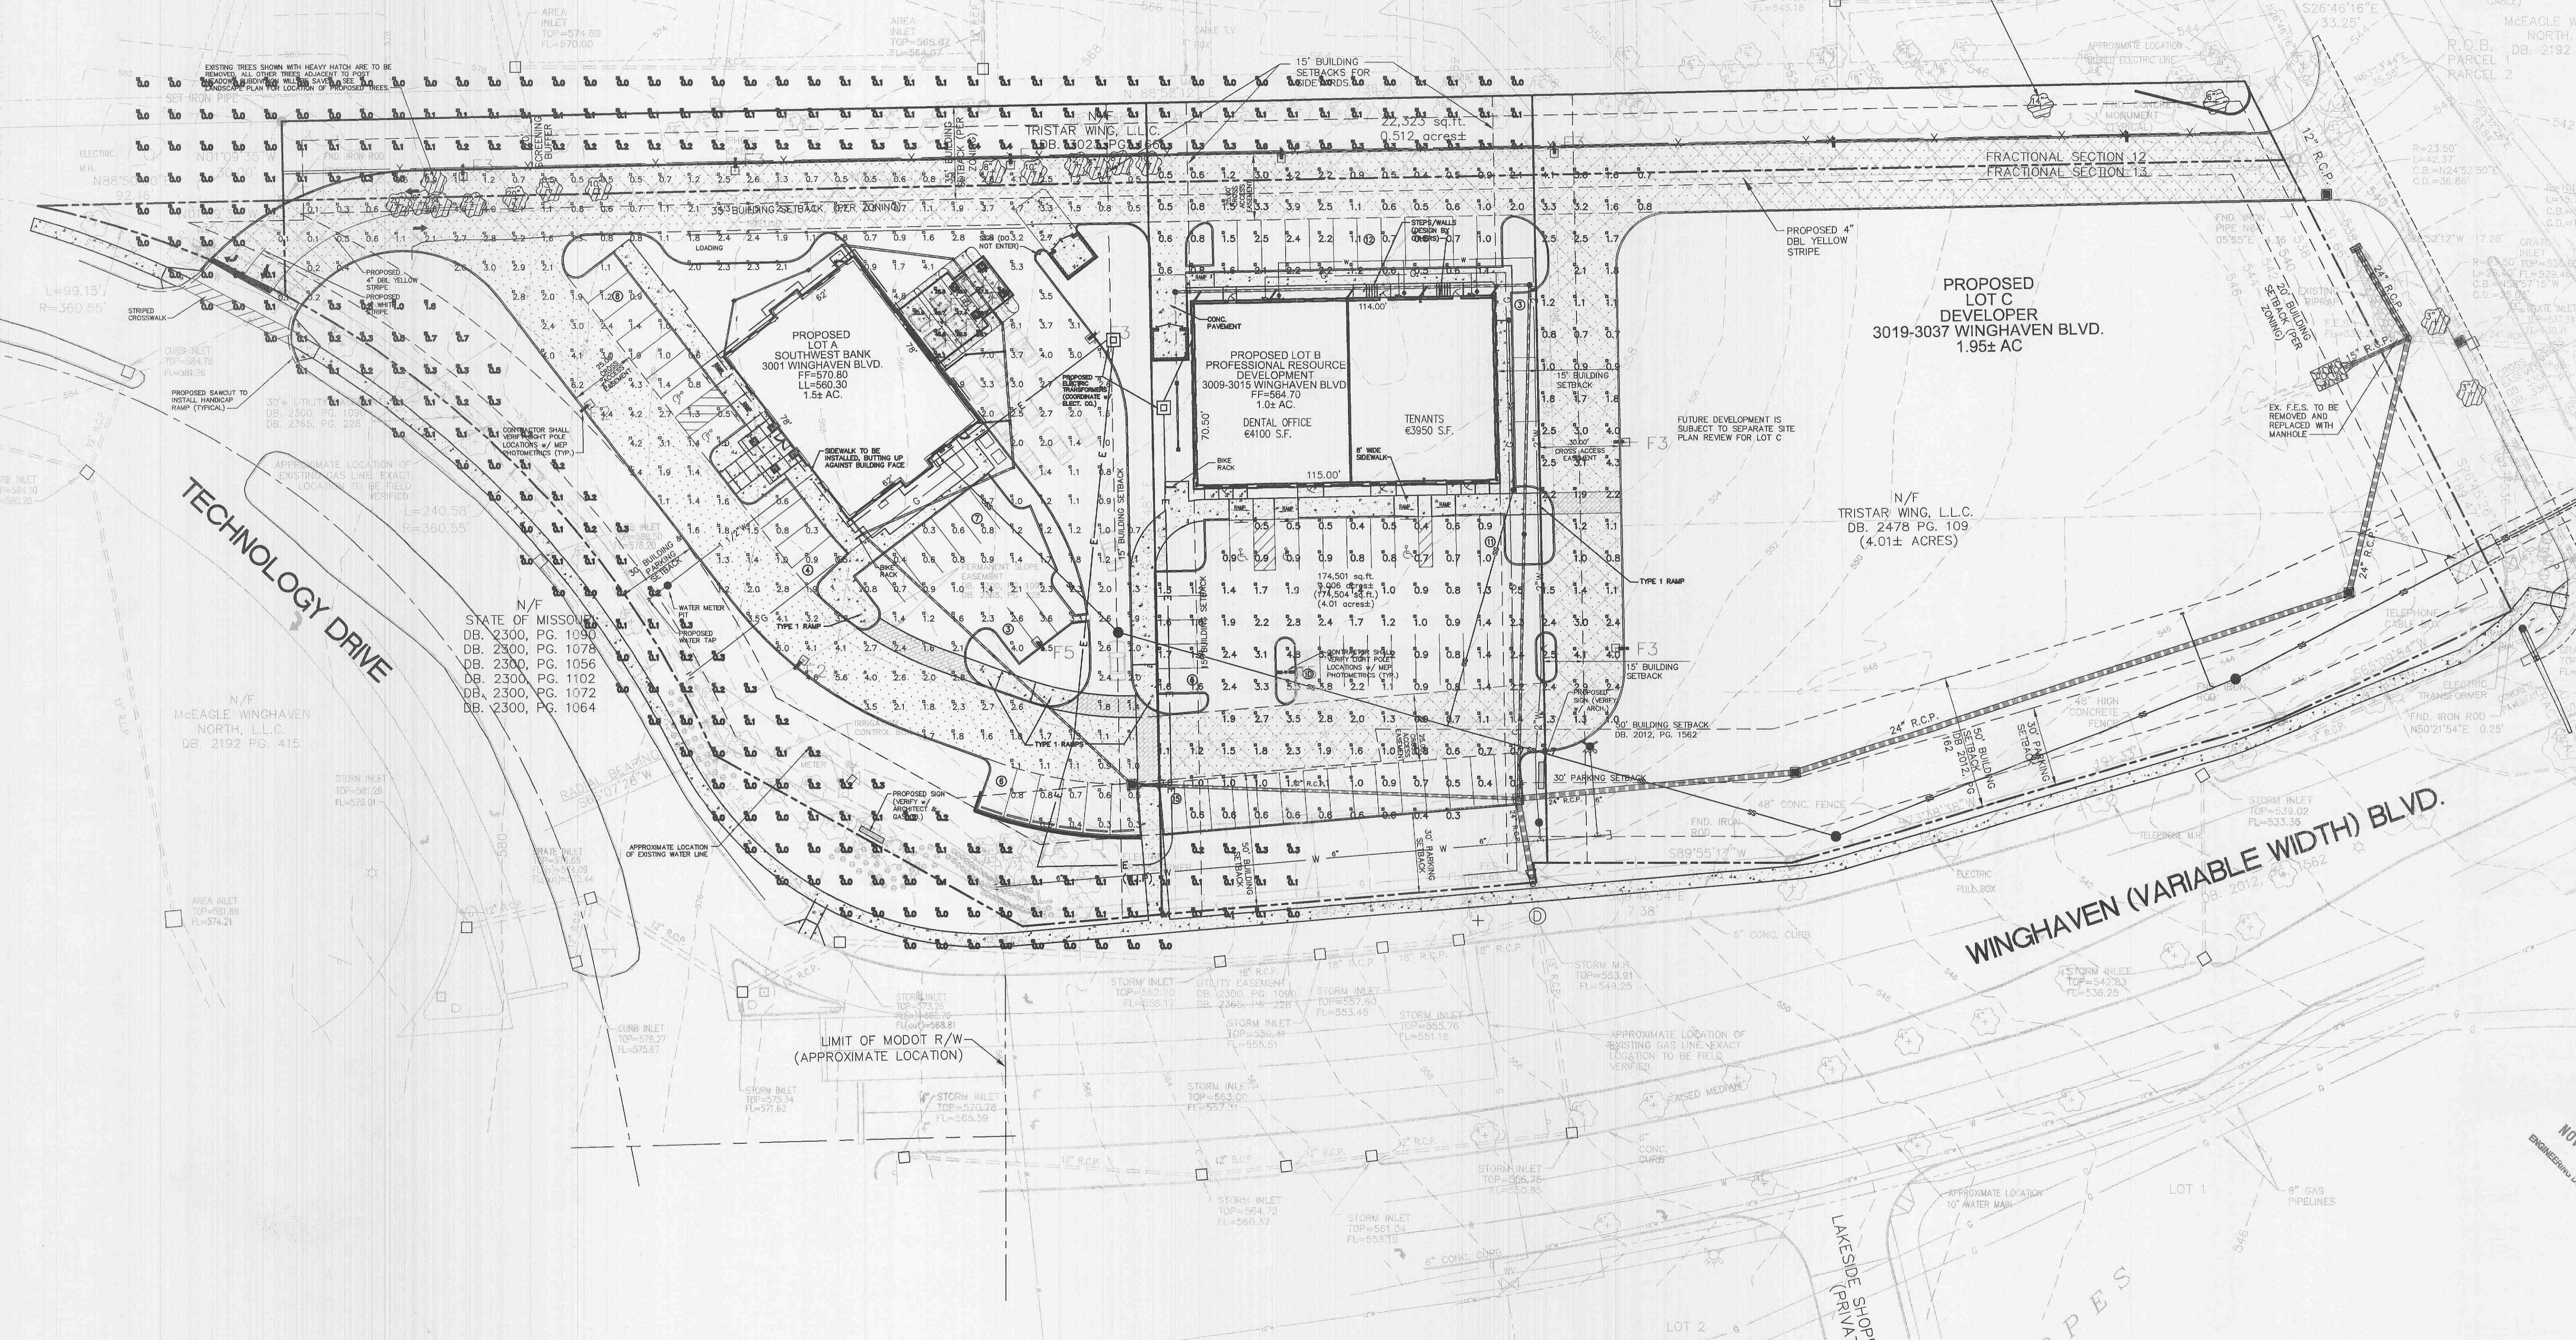

FIXTURES MOUNTED ON 20' POLE & 2.5' BASE

Numeric Summary						
Project: All Projects						
Label	CalcType	Units	Avg	Max	Min	Avg/Min
SPILL LIGHT	Illuminance	Fc	0.12	1.6	0.0	0.00
DRIVE-UP	Illuminance	Fc	34.76	49.8	18.1	2.75
DENTAL SITE	Illuminance	Fc	1.54	5.3	0.3	5.13
BANK SITE	Illuminance	Fc	1.92	7.0	0.1	19.20

Luminaire Schedule						
Project: All Projects						
Symbol	Qty	Label	Arrangement	Lumens	LLF	Description
□	2	F2	SINGLE	36000	0.720	EXM-400-MH-MT-3S-HS SINGLE
□	8	F3	SINGLE	36000	0.720	EXM-400-MH-MT-SL SINGLE
□	6	F4	SINGLE	13600	0.720	MHOF-GS/A/CL/175-120V
□	2	F5	SINGLE	36000	0.720	EXM-400-MH-MT-5S SINGLE

LIGHTING PLAN
The Pointe at Winghaven
O'Fallon, MO
(STOCK JOB NO. 205-3385)

PREPARED BY: LIGHTING ASSOCIATES
MR. ROB MILEHAME
OCTOBER 17, 2005

O:\DRAWING\3000\2043385\Lighting\Sent From 2005-10-17 13:38:55\Lighting.dwg, 10/17/2005 3:07:42 PM, KIP 6054.pcl

NOV 07
ENGINEERING ASSOCIATES