
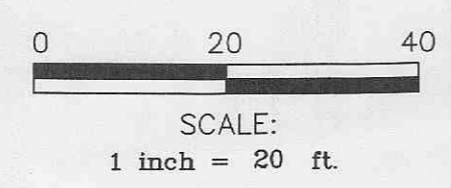
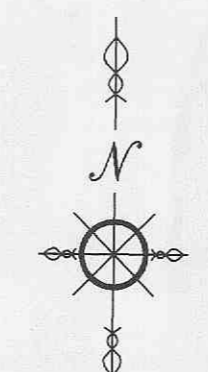


REVISIONS	BY
APRIL 12, 2005	RWM
JULY 1, 2005	RWM
OCTOBER 14, 2005	RWM

landscape
TECHNOLOGIES
 (636) 928-1260
 (636) 928-1465
 67 Jacobs Creek Drive
 St. Charles, Missouri 63304

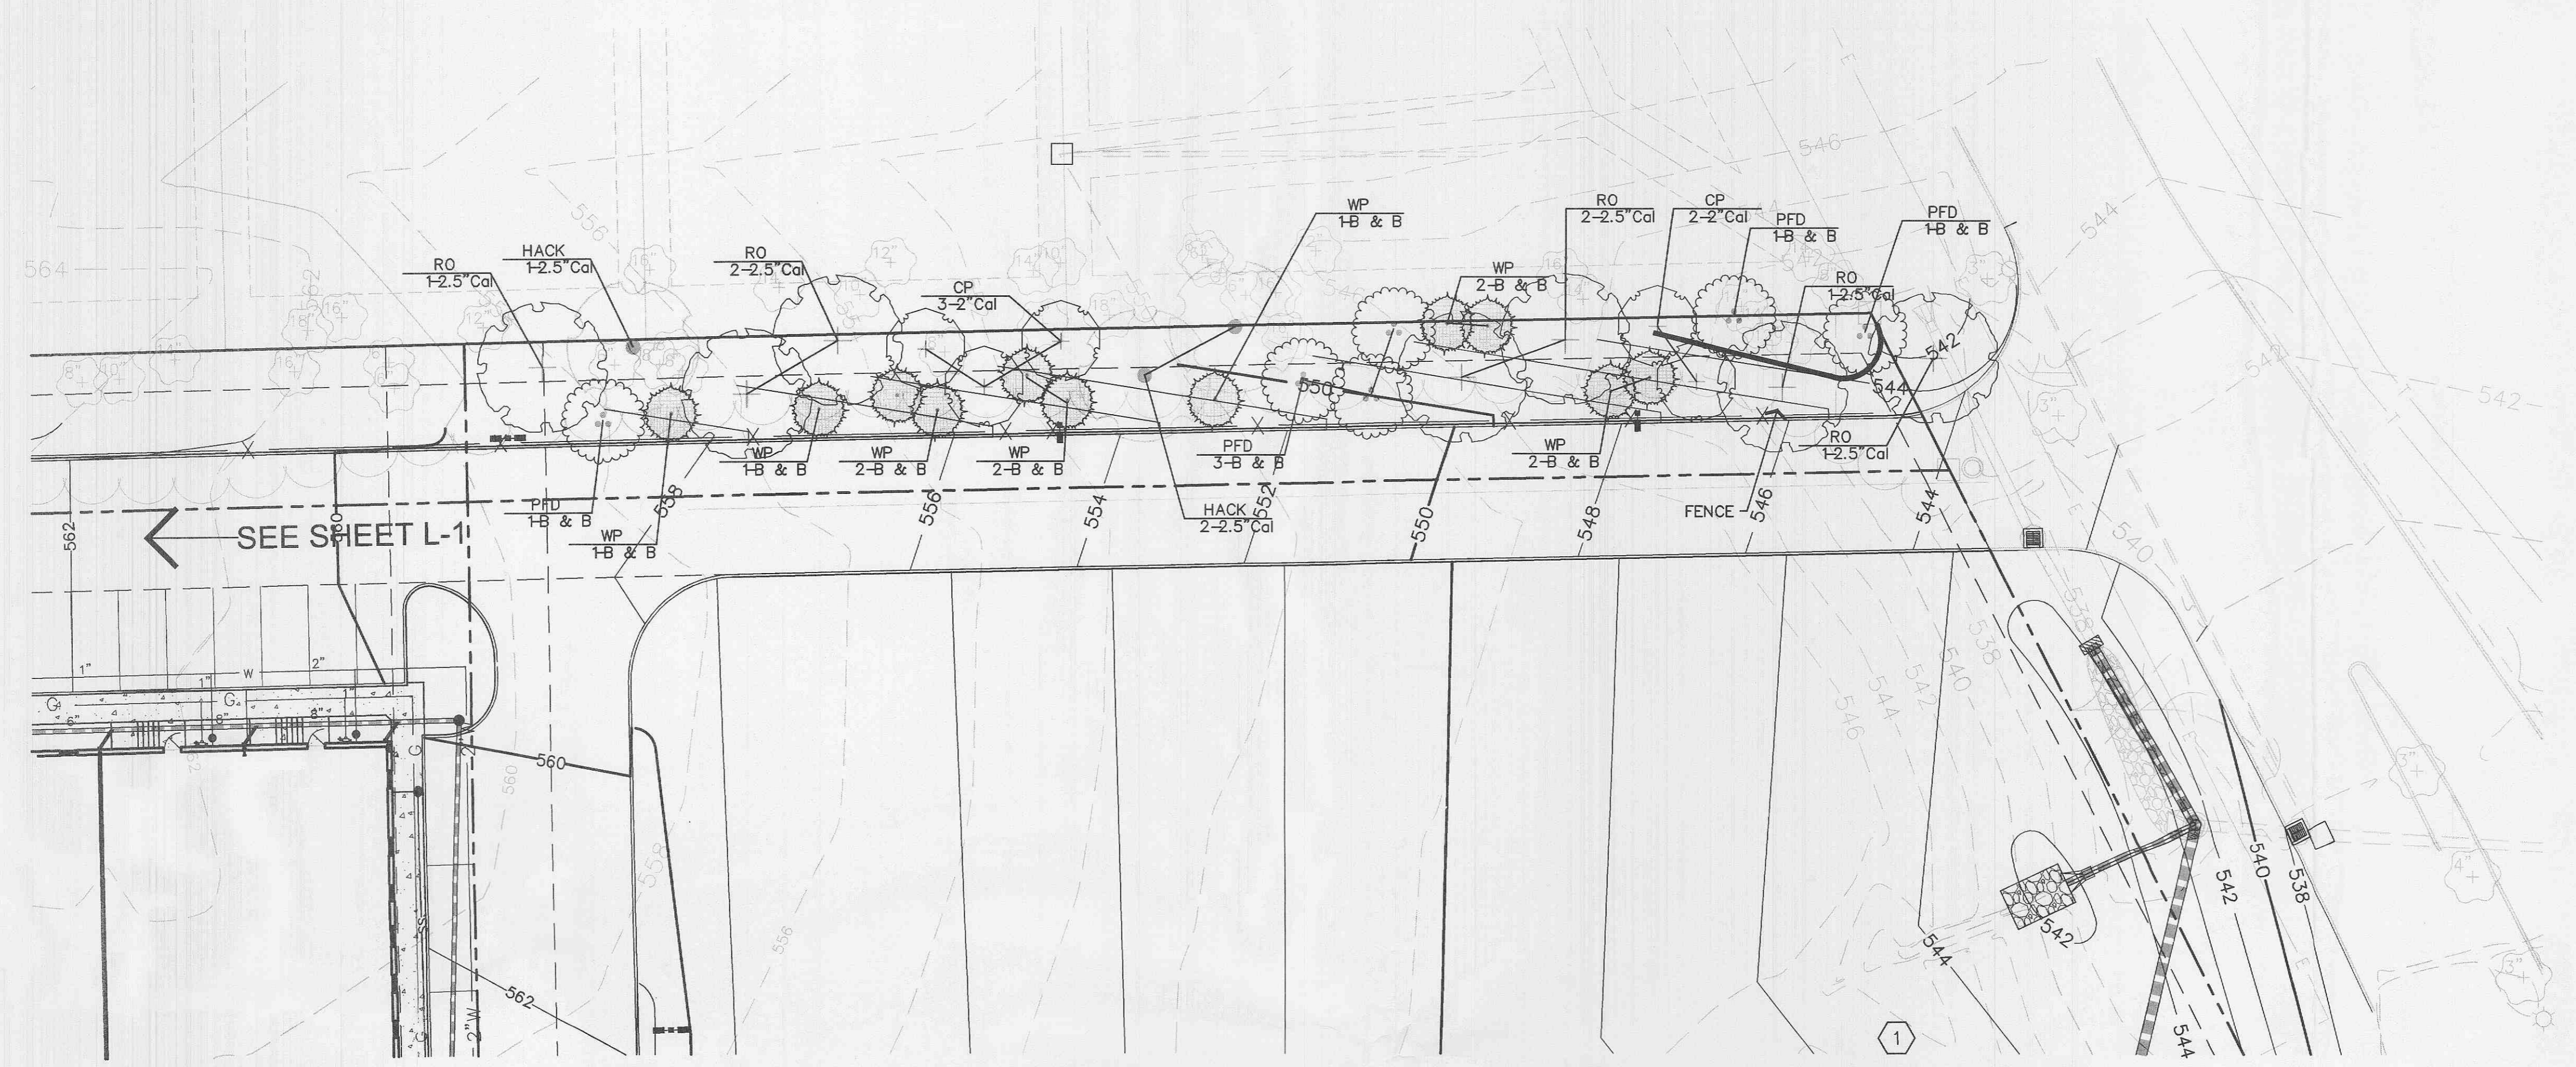

PROPOSED PLANTING PLAN - LOT C

SCALE: 1"=20'-0"

BUFFERYARD @ RESIDENTIAL PROPERTY TO THE NORTH:
 REQUIRED: TWO (2) PLANT UNITS PER 100 LIN. FT.
 ONE PLANT UNIT = 2 CANOPY TREES (2"), 2 ORNAMENTAL TREES (1") AND
 2 EVERGREEN TREES (6"-8")
LOT C:
 LIN. FT. BUFFERYARD: 281.79 LIN. FT., THEREFORE, 564 PLANT UNITS REQUIRED
LANDSCAPING REQUIRED & PROVIDED:
 12 CANOPY TREES (2")
 12 ORNAMENTAL TREES (1")
 12 EVERGREEN TREES (6"-8")

PLANTING PLAN FOR THE PROPOSED
The Pointe at Winghaven
 WINGHAVEN, MO

DRAWN	R. MARDIS
CHECKED	RWM
DATE	APRIL 6, 2005
SCALE	1"=20'
JOB No.	2005-150
SHEET	

L-3
 OF THREE SHEETS