
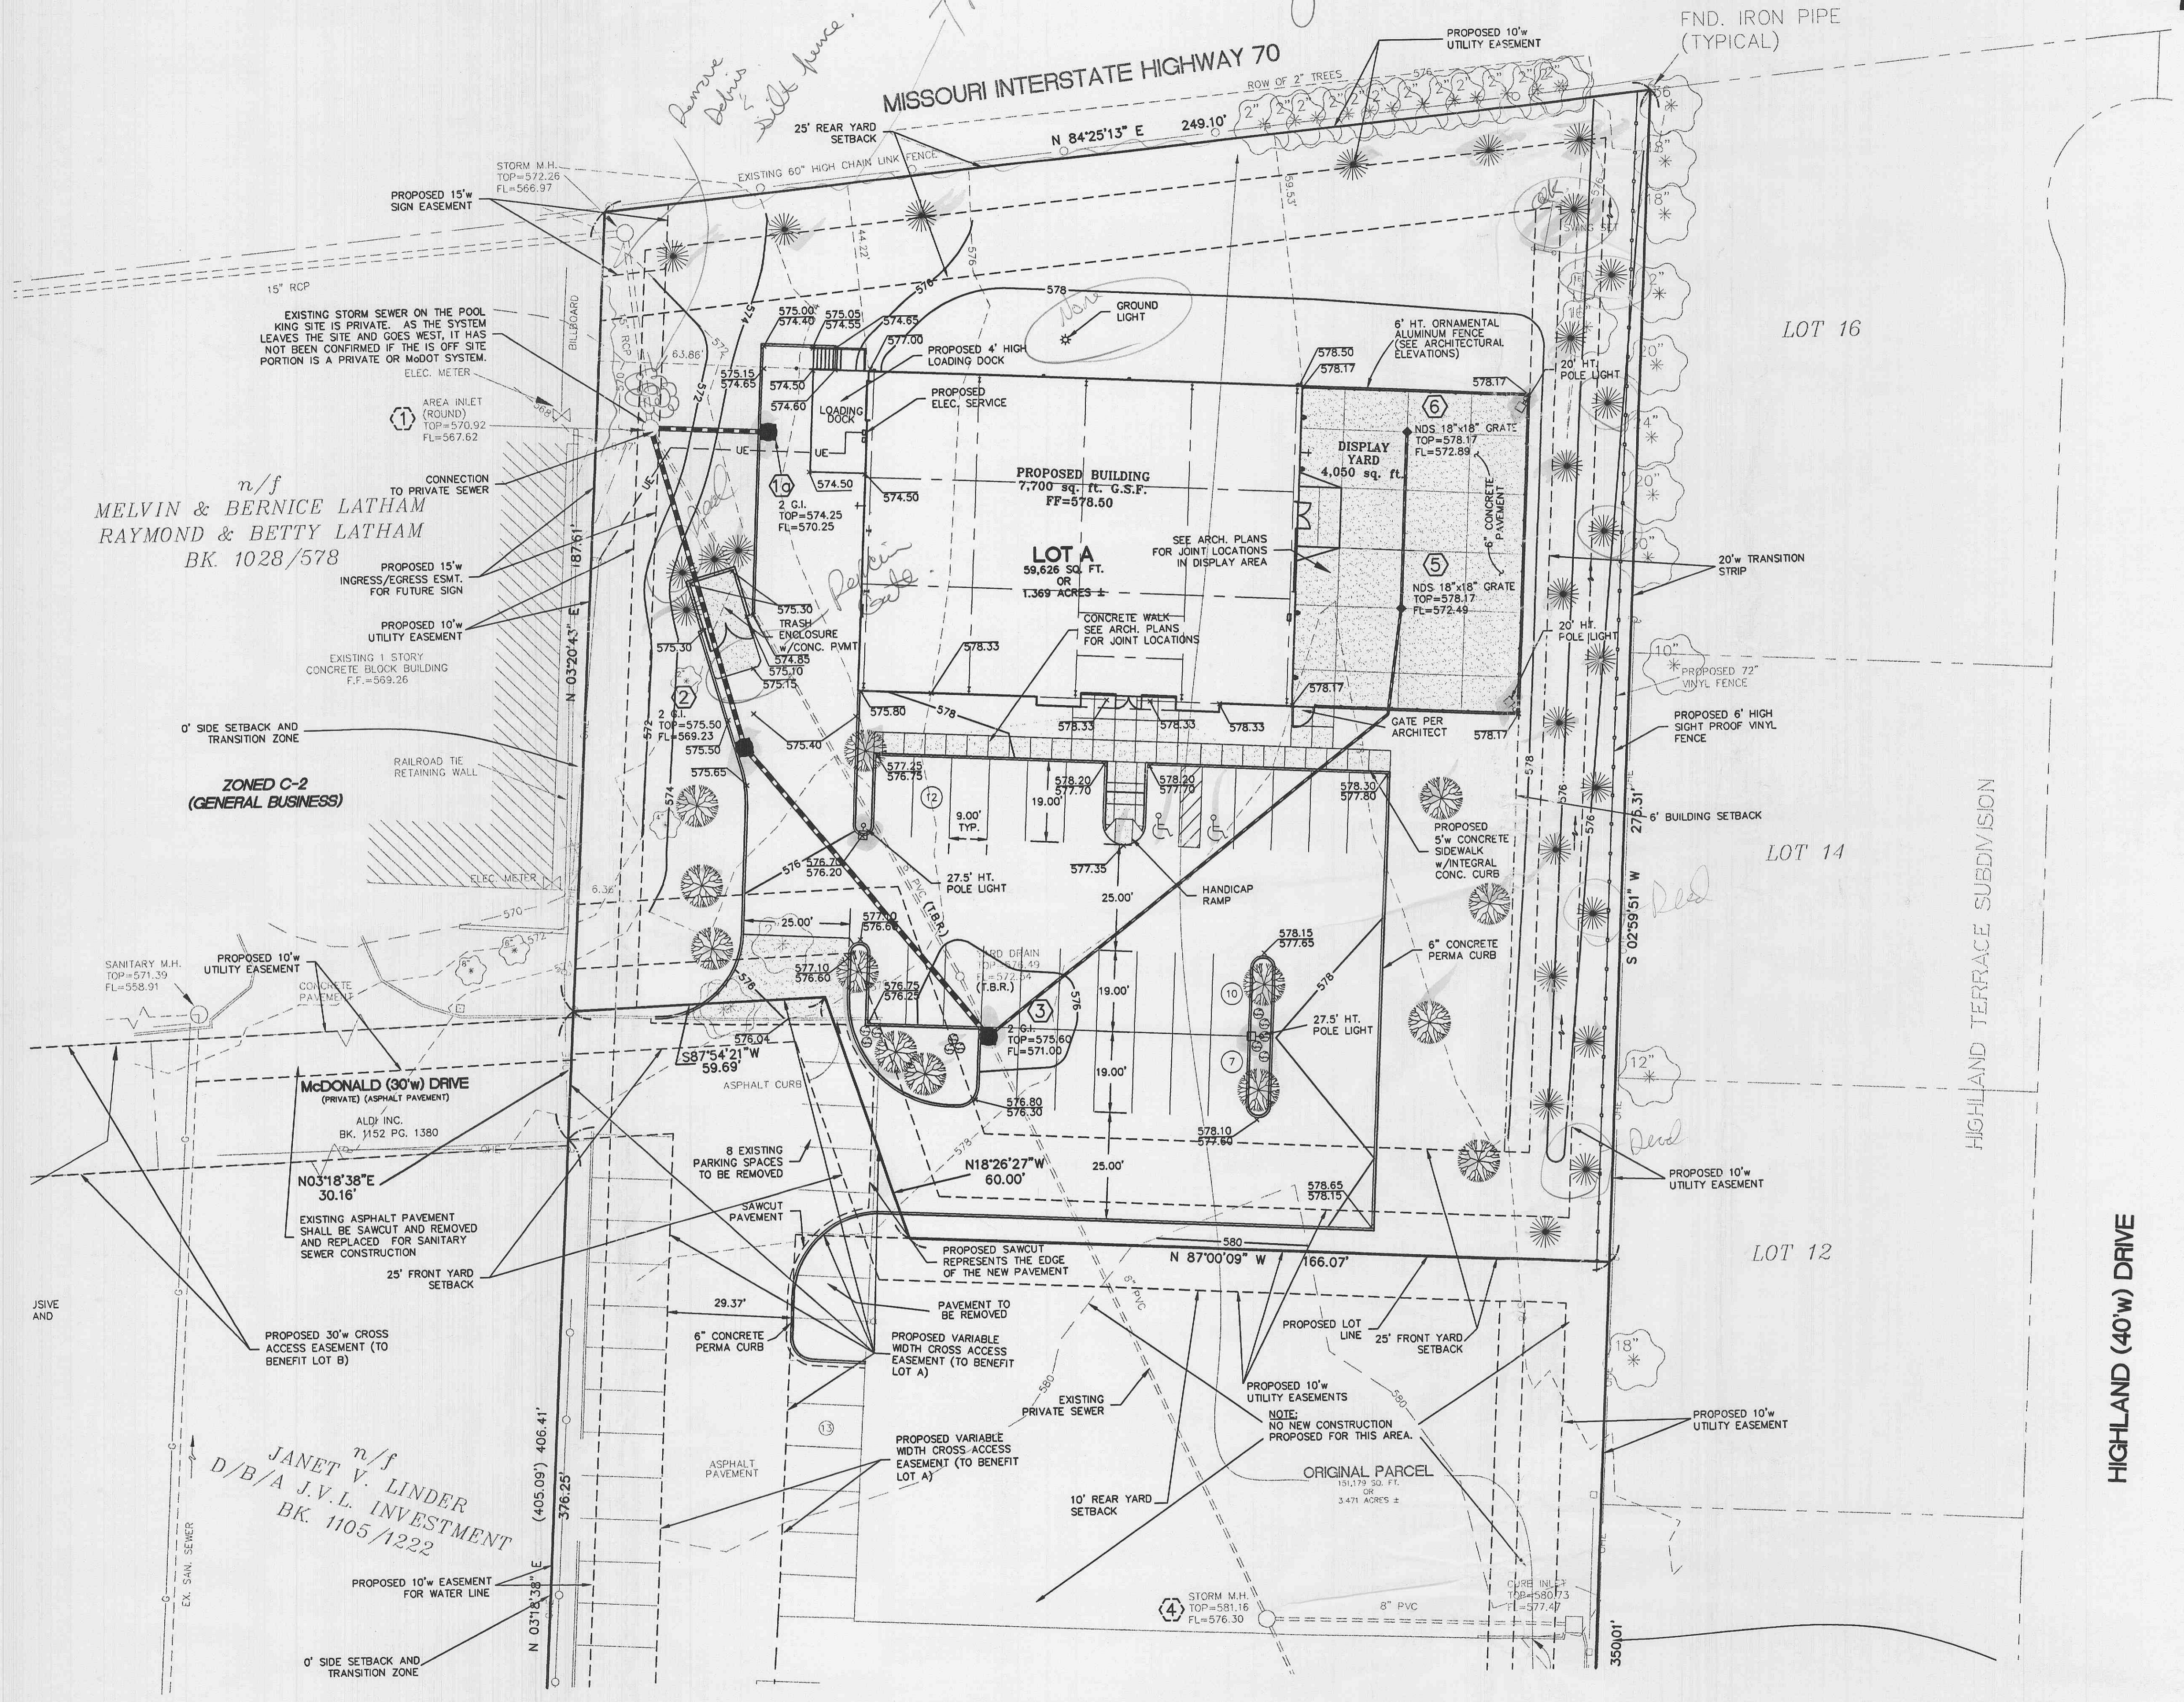


GEORGE M. STOCK, P.E. E-25116
STOCK & ASSOCIATES
 CONSULTING ENGINEERS, INC.
 425 NORTH NEW BALLAS ROAD
 SUITE 165
 ST. LOUIS, MO. 63141
 (314) 432-8100
 (314) 432-8171 FAX
 E-MAIL: general@stockassoc.com

Architect:
 MITCHELL + HUEBACK
 12125 Woodcrest Executive
 Suite 300
 Creve Coeur, Missouri 63141-5001
 314.878.3500
 314.878.3900 fax

Structural:
 McNEALY-BUMBERRY ENGINEERING, INC.
 745 Craig Road
 Suite 304
 St. Louis, Missouri 63141
 314.997.7310
 314.997.4287 fax

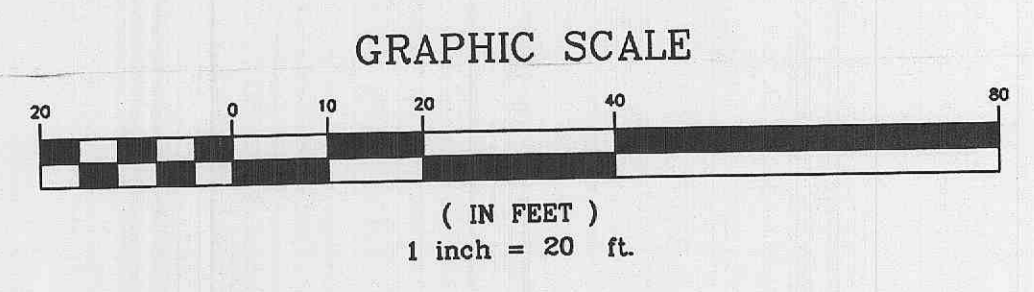

LANDSCAPE LEGEND

SYMBOL	NO.	TYPE	SIZE
	13	BRADFORD PEAR	2" CAL.
	27	WHITE PINE	6' TALL
	9	FLOWERING SHRUB	18"-24"

POOL KING RECREATION, INC.
O'FALLON, MISSOURI

REVISIONS:

3	REVISED FOR NEW BLDG. SIZE/LAYOUT CONSTRUCTION SET 06/23/00
---	---

Issue Date:	03-01-2000
Job Number:	99-2086
Drawn By:	J.T.R.
Checked By:	G.M.S.
Drawing Title:	LANDSCAPE PLAN