



UTILITY NOTE:
 UNDERGROUND FACILITY STRUCTURES AND UTILITIES HAVE BEEN
 PLOTTED FROM AVAILABLE SURVEYS AND RECORDED INFORMATION AND,
 THEREFORE, THEIR LOCATIONS MUST BE CONSIDERED APPROXIMATE ONLY.
 VERIFICATION OF LOCATION OF ALL UNDERGROUND STRUCTURES AND
 FACILITIES EITHER SHOWN OR NOT SHOWN ON THESE PLANS, SHALL BE
 THE RESPONSIBILITY OF THE CONTRACTOR.

REV 12-05-96 Add. notes
 REV 1-14-97 ENR. DIS. ADDED PER CITY OF FALLON
 REV 1-14-97 PER D.C.S.D.
 REV 1-24-97 PER CITY OF FALLON
 REV 1-28-97 PER D.C.S.D.
 REV 3-18-97 P.E. JJI

POST MEADOWS
 FLAT PLAN
 September, 1996

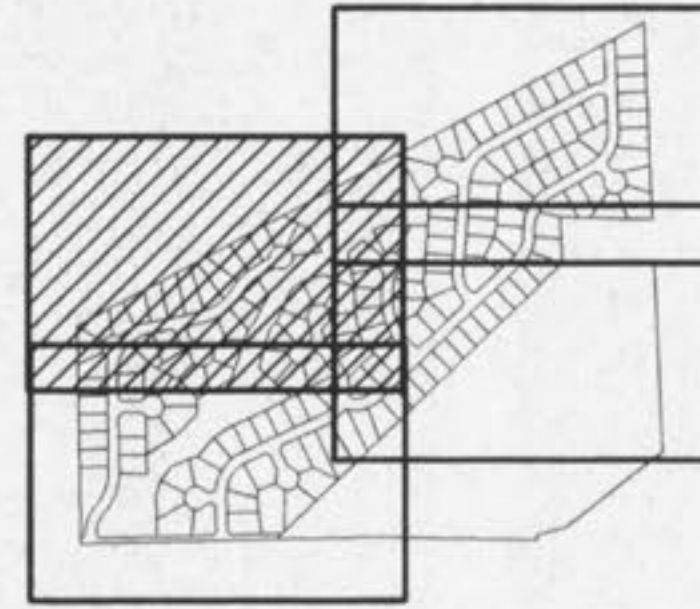


KEY MAP

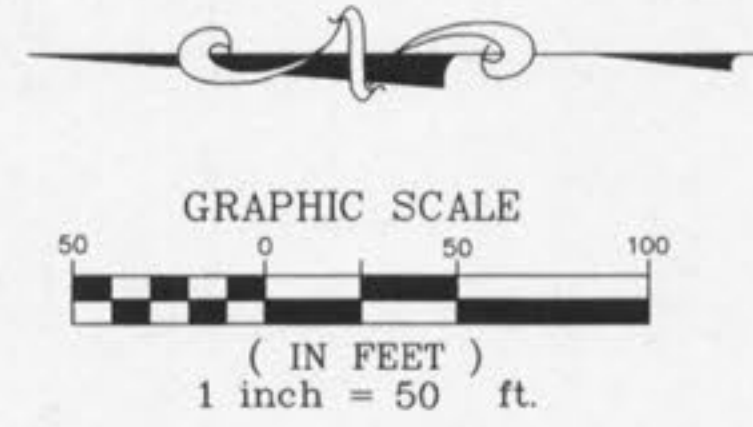

N/F
 MONSANTO COMPANY
 BK 956 PG 821
 ZONED C-2

N/F
 MONSANTO COMPANY
 BK 956 PG 821
 ZONED C-2

U.S. SURVEY 1669
 SECTION 12

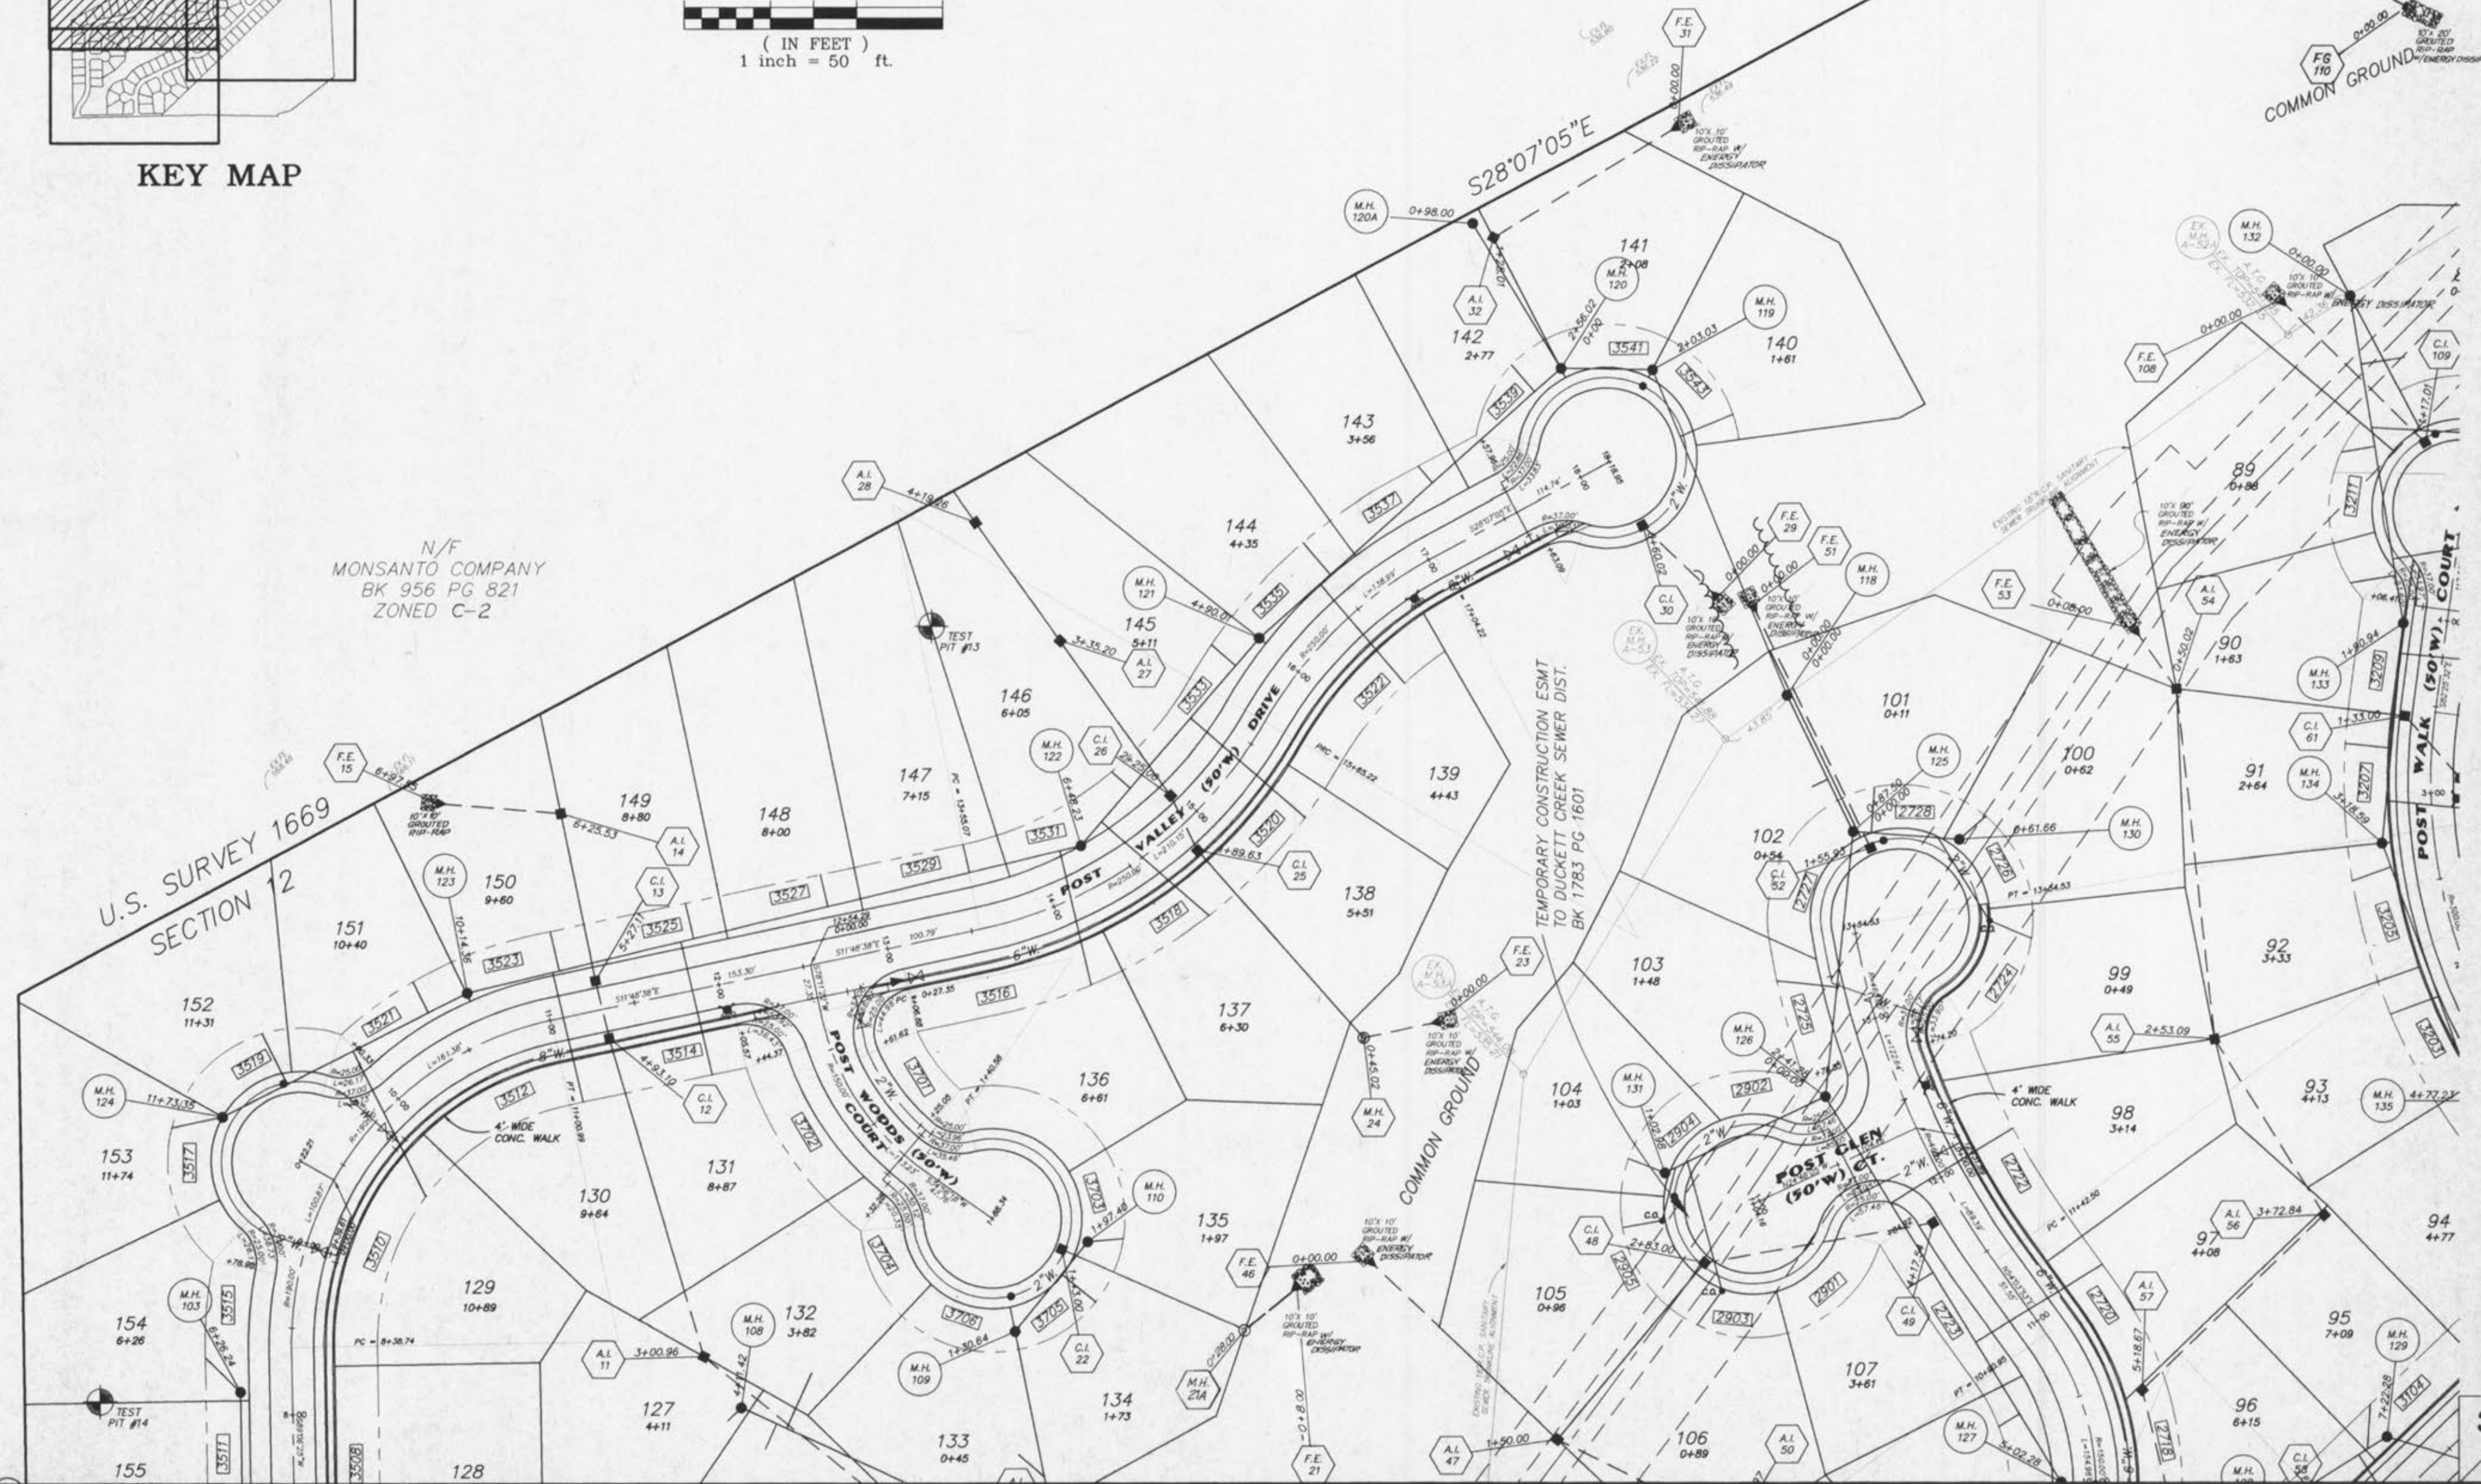

SEE SHEET 5/34

SEE SHEET 4/34

SEE SHEET 2/34

34

96028655 PLOTTED 12/05/96