


SEE SHEET 3/34

SEE SHEET 2/34

SEE SHEET 5/34

POST MEADOWS  
FLAT PLAN  
September, 1996

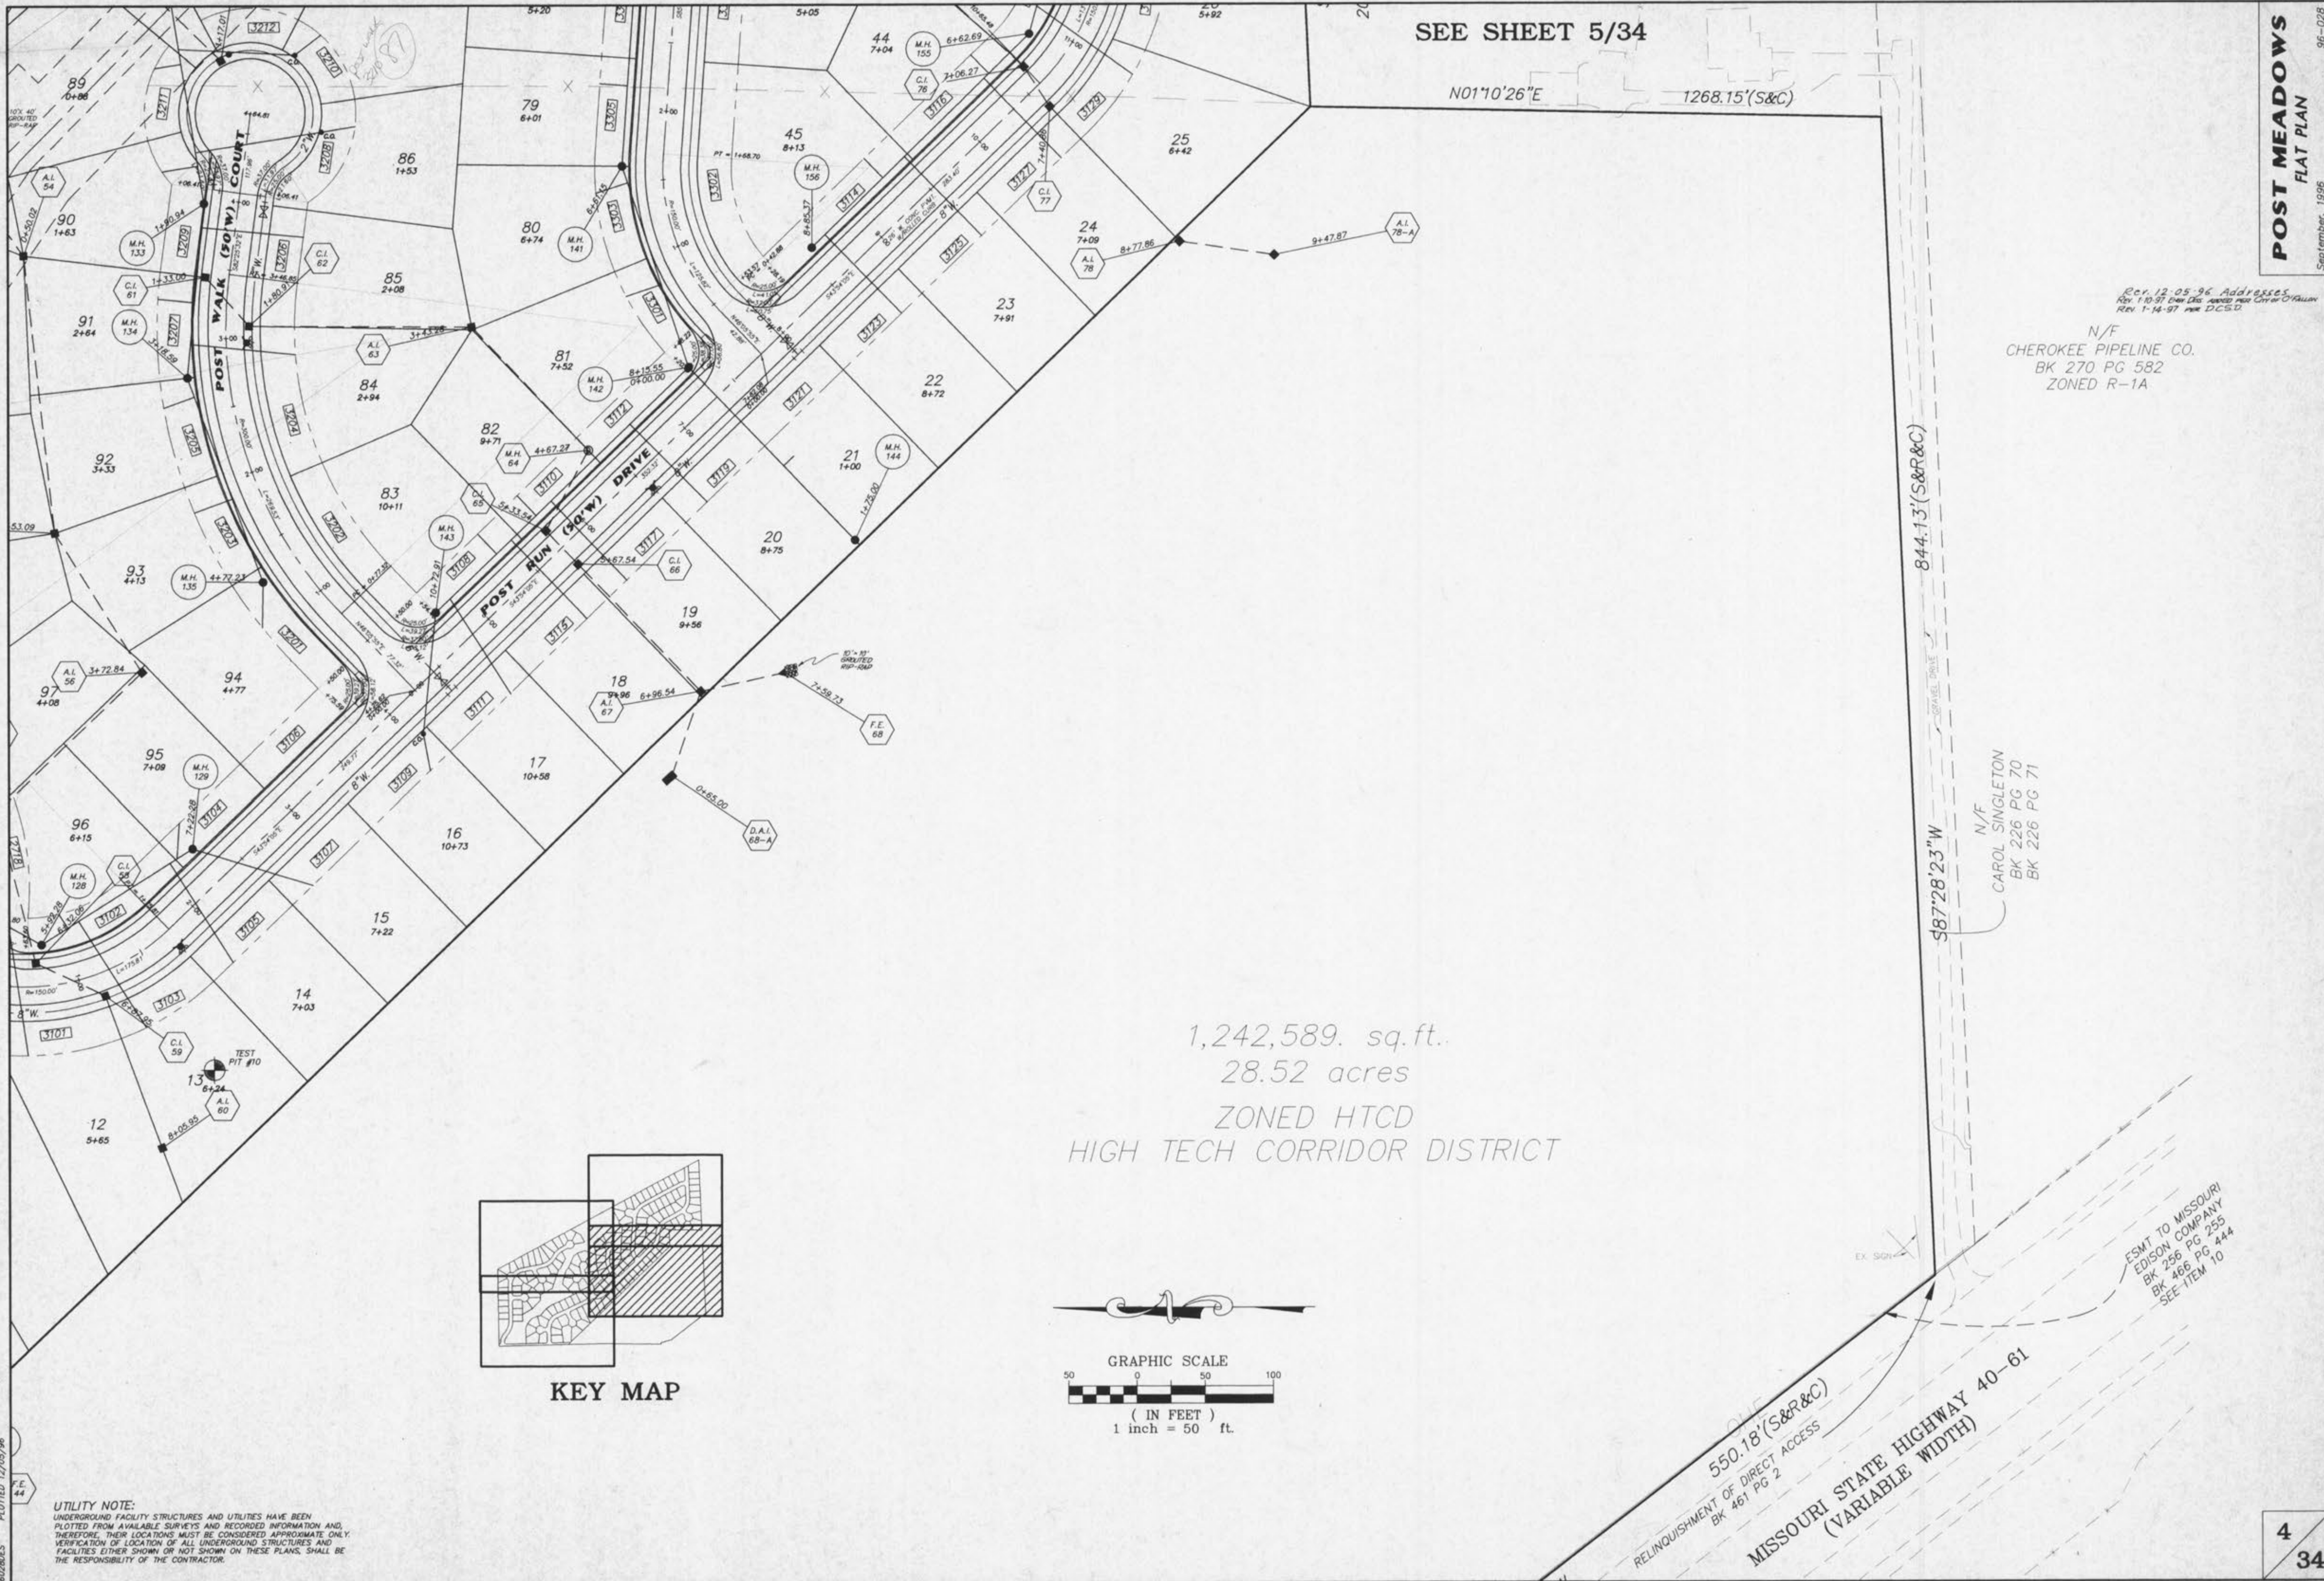


Rev. 12-05-96 Addresses  
Rev. 1-10-97 Over Dig Areas near Corner of Fallon  
Rev. 1-14-97 per DCSO

N/F  
CHEROKEE PIPELINE CO.  
BK 270 PG 582  
ZONED R-1A


N/F  
CAROL SINGLETON  
BK 226 PG 70  
BK 226 PG 71

ESMT TO MISSOURI  
EDISON COMPANY  
BK 256 PG 255  
BK 466 PG 444  
SEE ITEM 10

1,242,589. sq.ft.  
28.52 acres  
ZONED HTCD  
HIGH TECH CORRIDOR DISTRICT

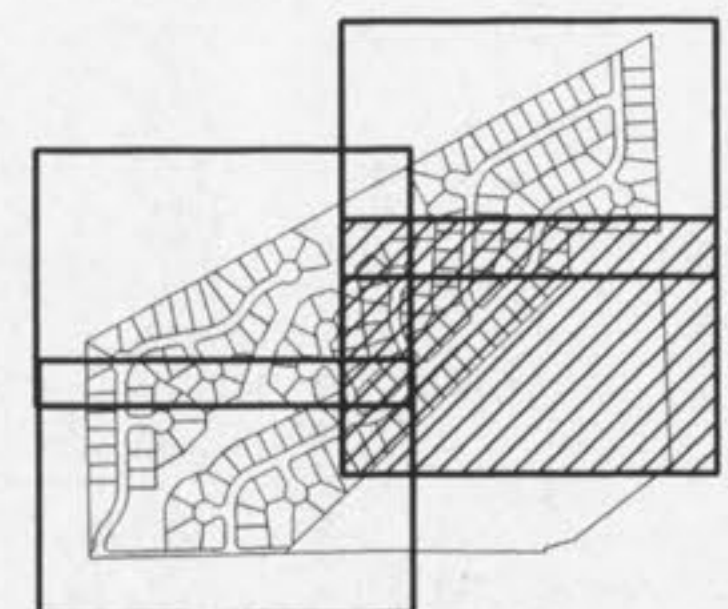

KEY MAP

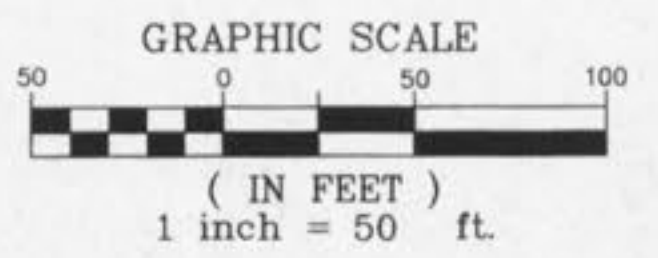

UTILITY NOTE:  
UNDERGROUND FACILITY STRUCTURES AND UTILITIES HAVE BEEN PLOTTED FROM AVAILABLE SURVEYS AND RECORDED INFORMATION AND, THEREFORE, THEIR LOCATIONS MUST BE CONSIDERED APPROXIMATE ONLY. VERIFICATION OF LOCATION OF ALL UNDERGROUND STRUCTURES AND FACILITIES EITHER SHOWN OR NOT SHOWN ON THESE PLANS, SHALL BE THE RESPONSIBILITY OF THE CONTRACTOR.

550.18'(S&R&C)  
RELINQUISHMENT OF DIRECT ACCESS  
BK 461 PG 2

MISSOURI STATE HIGHWAY 40-61  
(VARIABLE WIDTH)