




POST VALLEY DRIVE
 26' W. PVMT.

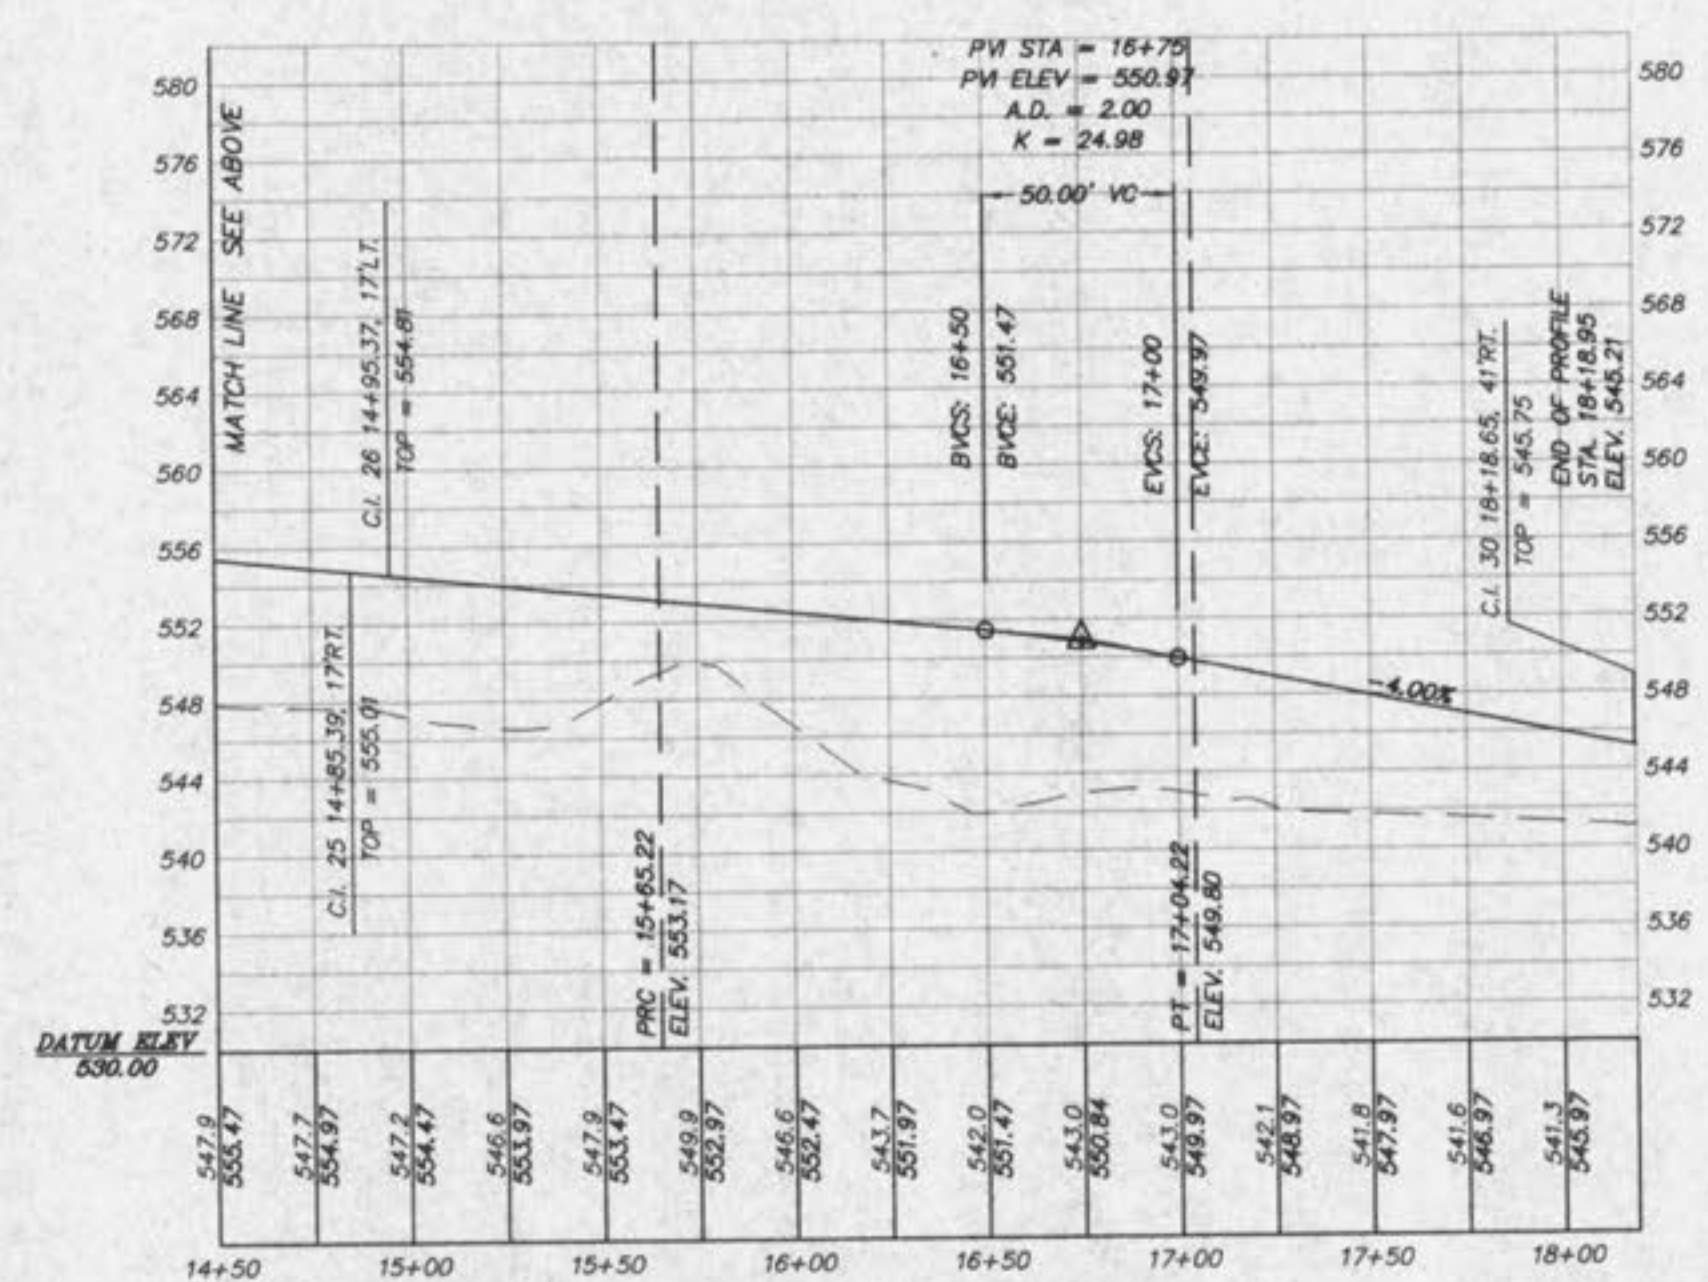

POST VALLEY DRIVE
 26' W. PVMT.

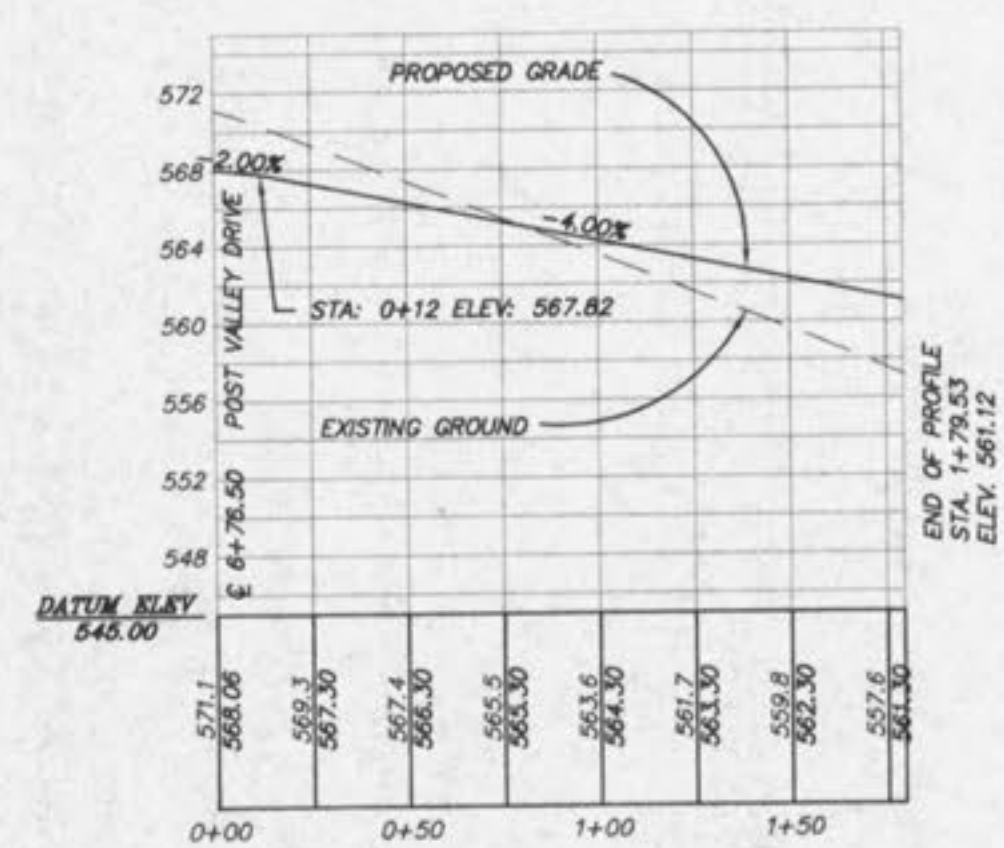

POST VALLEY COURT
 26' W. PVMT.

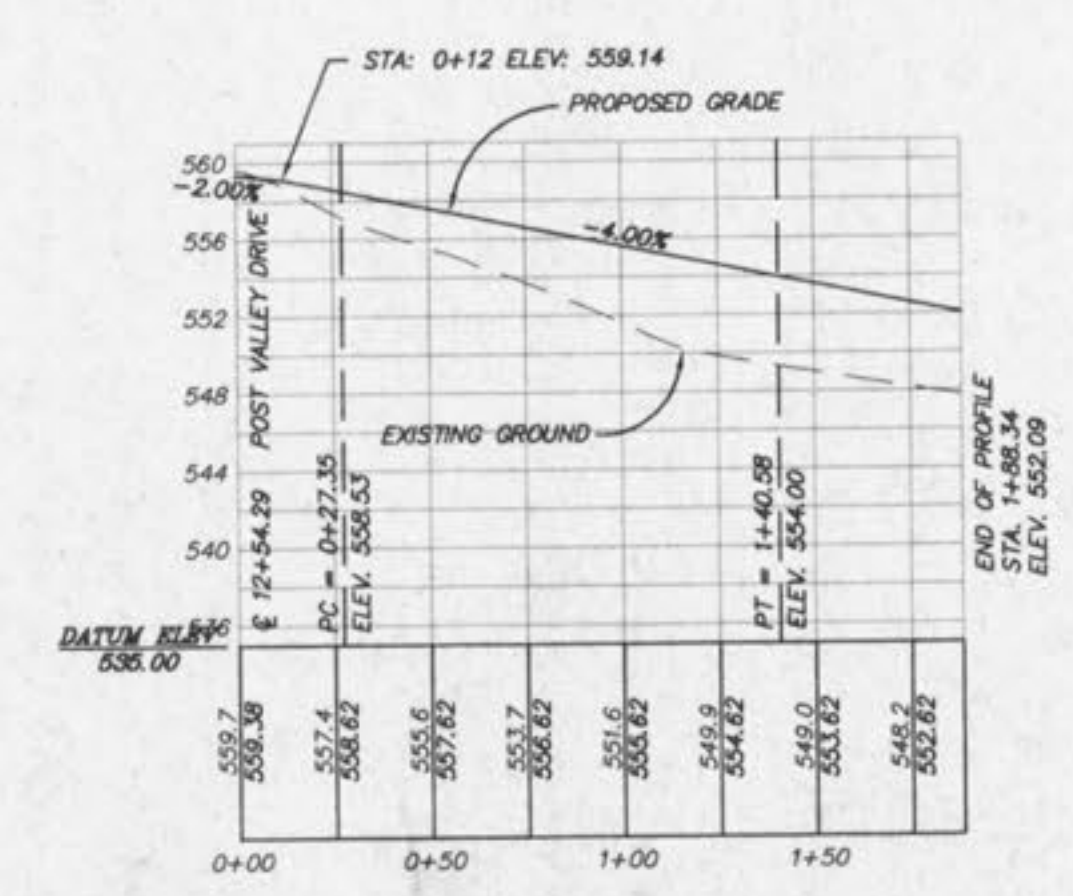

POST WOODS COURT
 26' W. PVMT.