


POST RUN DRIVE
26' W. PVMT.

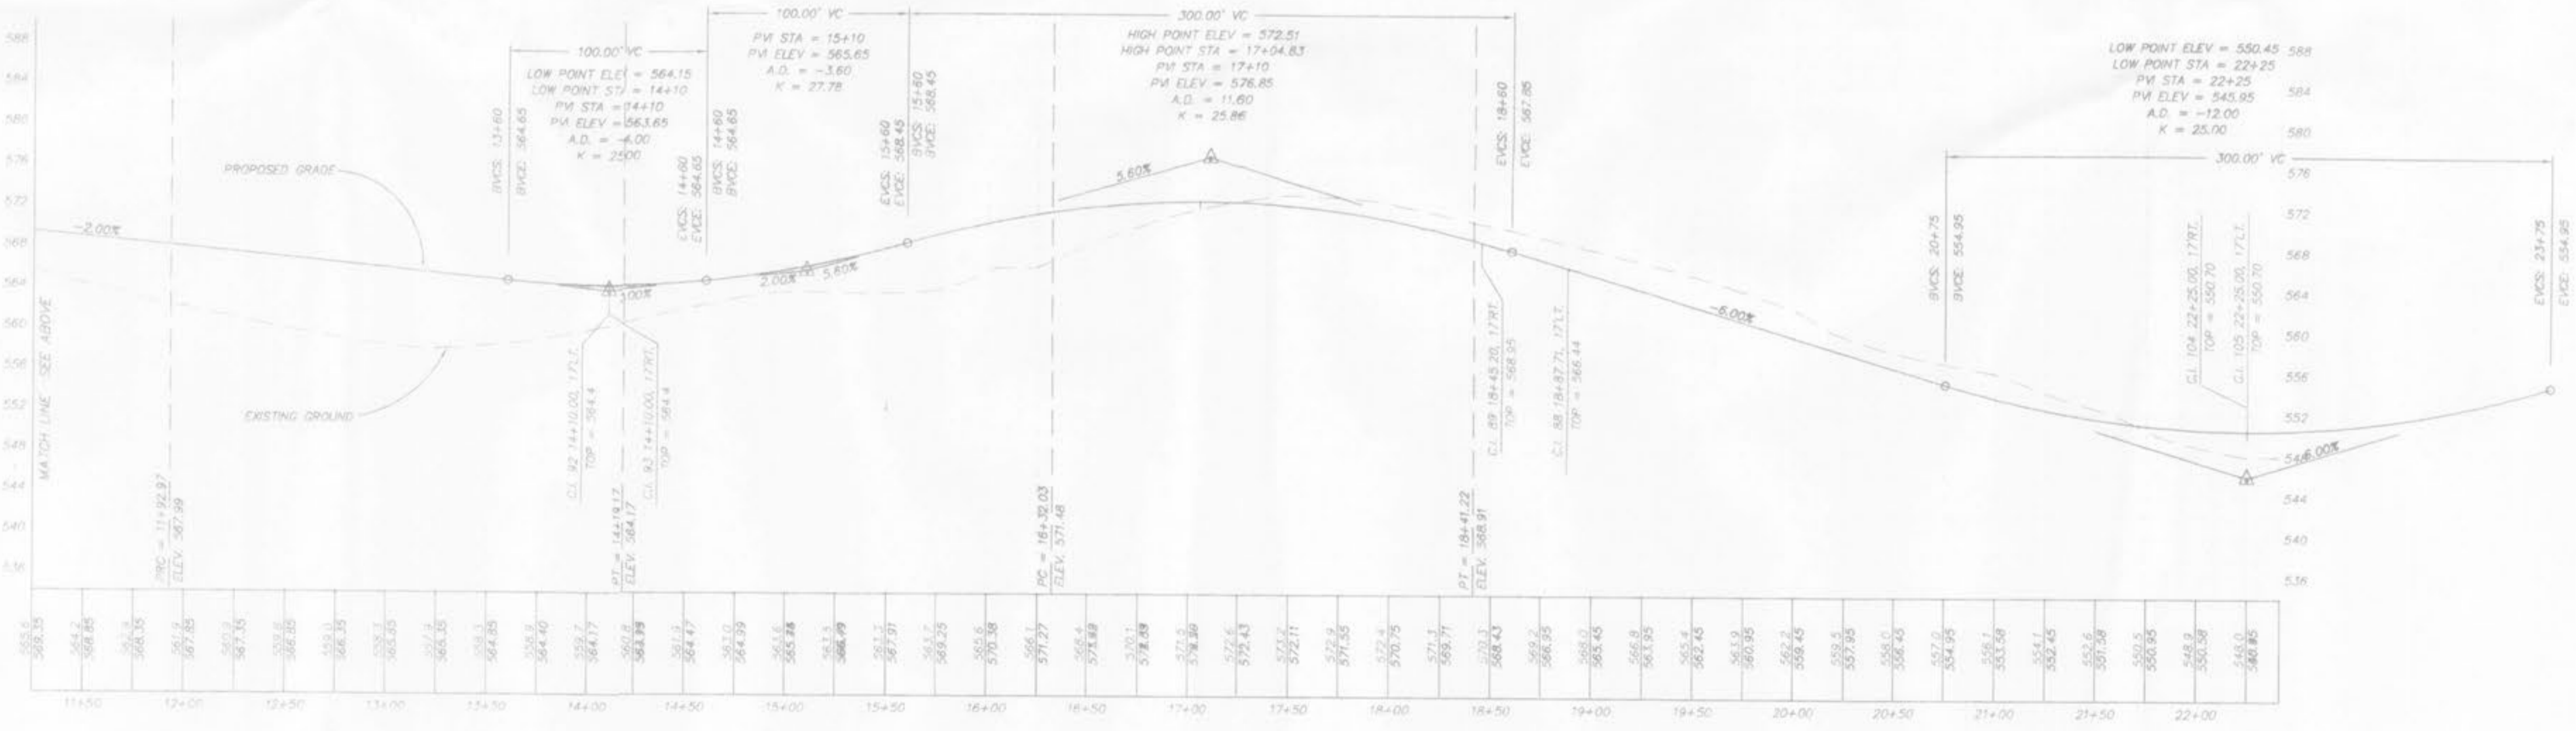

POST RUN DRIVE
26' W. PVMT.