

**POST MEADOWS  
STORM SEWER PROFILES**

96-028  
REV. 10.28.96  
REV. 11.09.96  
REV. 12.15.96  
REV. 1.18.97  
REV. 2.14.97 PER P.C.S.D.

DATE \_\_\_\_\_  
BY \_\_\_\_\_  
SURVEYED \_\_\_\_\_  
PLOTTED \_\_\_\_\_  
NOTE BOOK \_\_\_\_\_  
NO. \_\_\_\_\_  
AREAS CHECKED \_\_\_\_\_

DATE \_\_\_\_\_  
BY \_\_\_\_\_  
SURVEYED \_\_\_\_\_  
PLOTTED \_\_\_\_\_  
NOTE BOOK \_\_\_\_\_  
NO. \_\_\_\_\_  
AREAS CHECKED \_\_\_\_\_

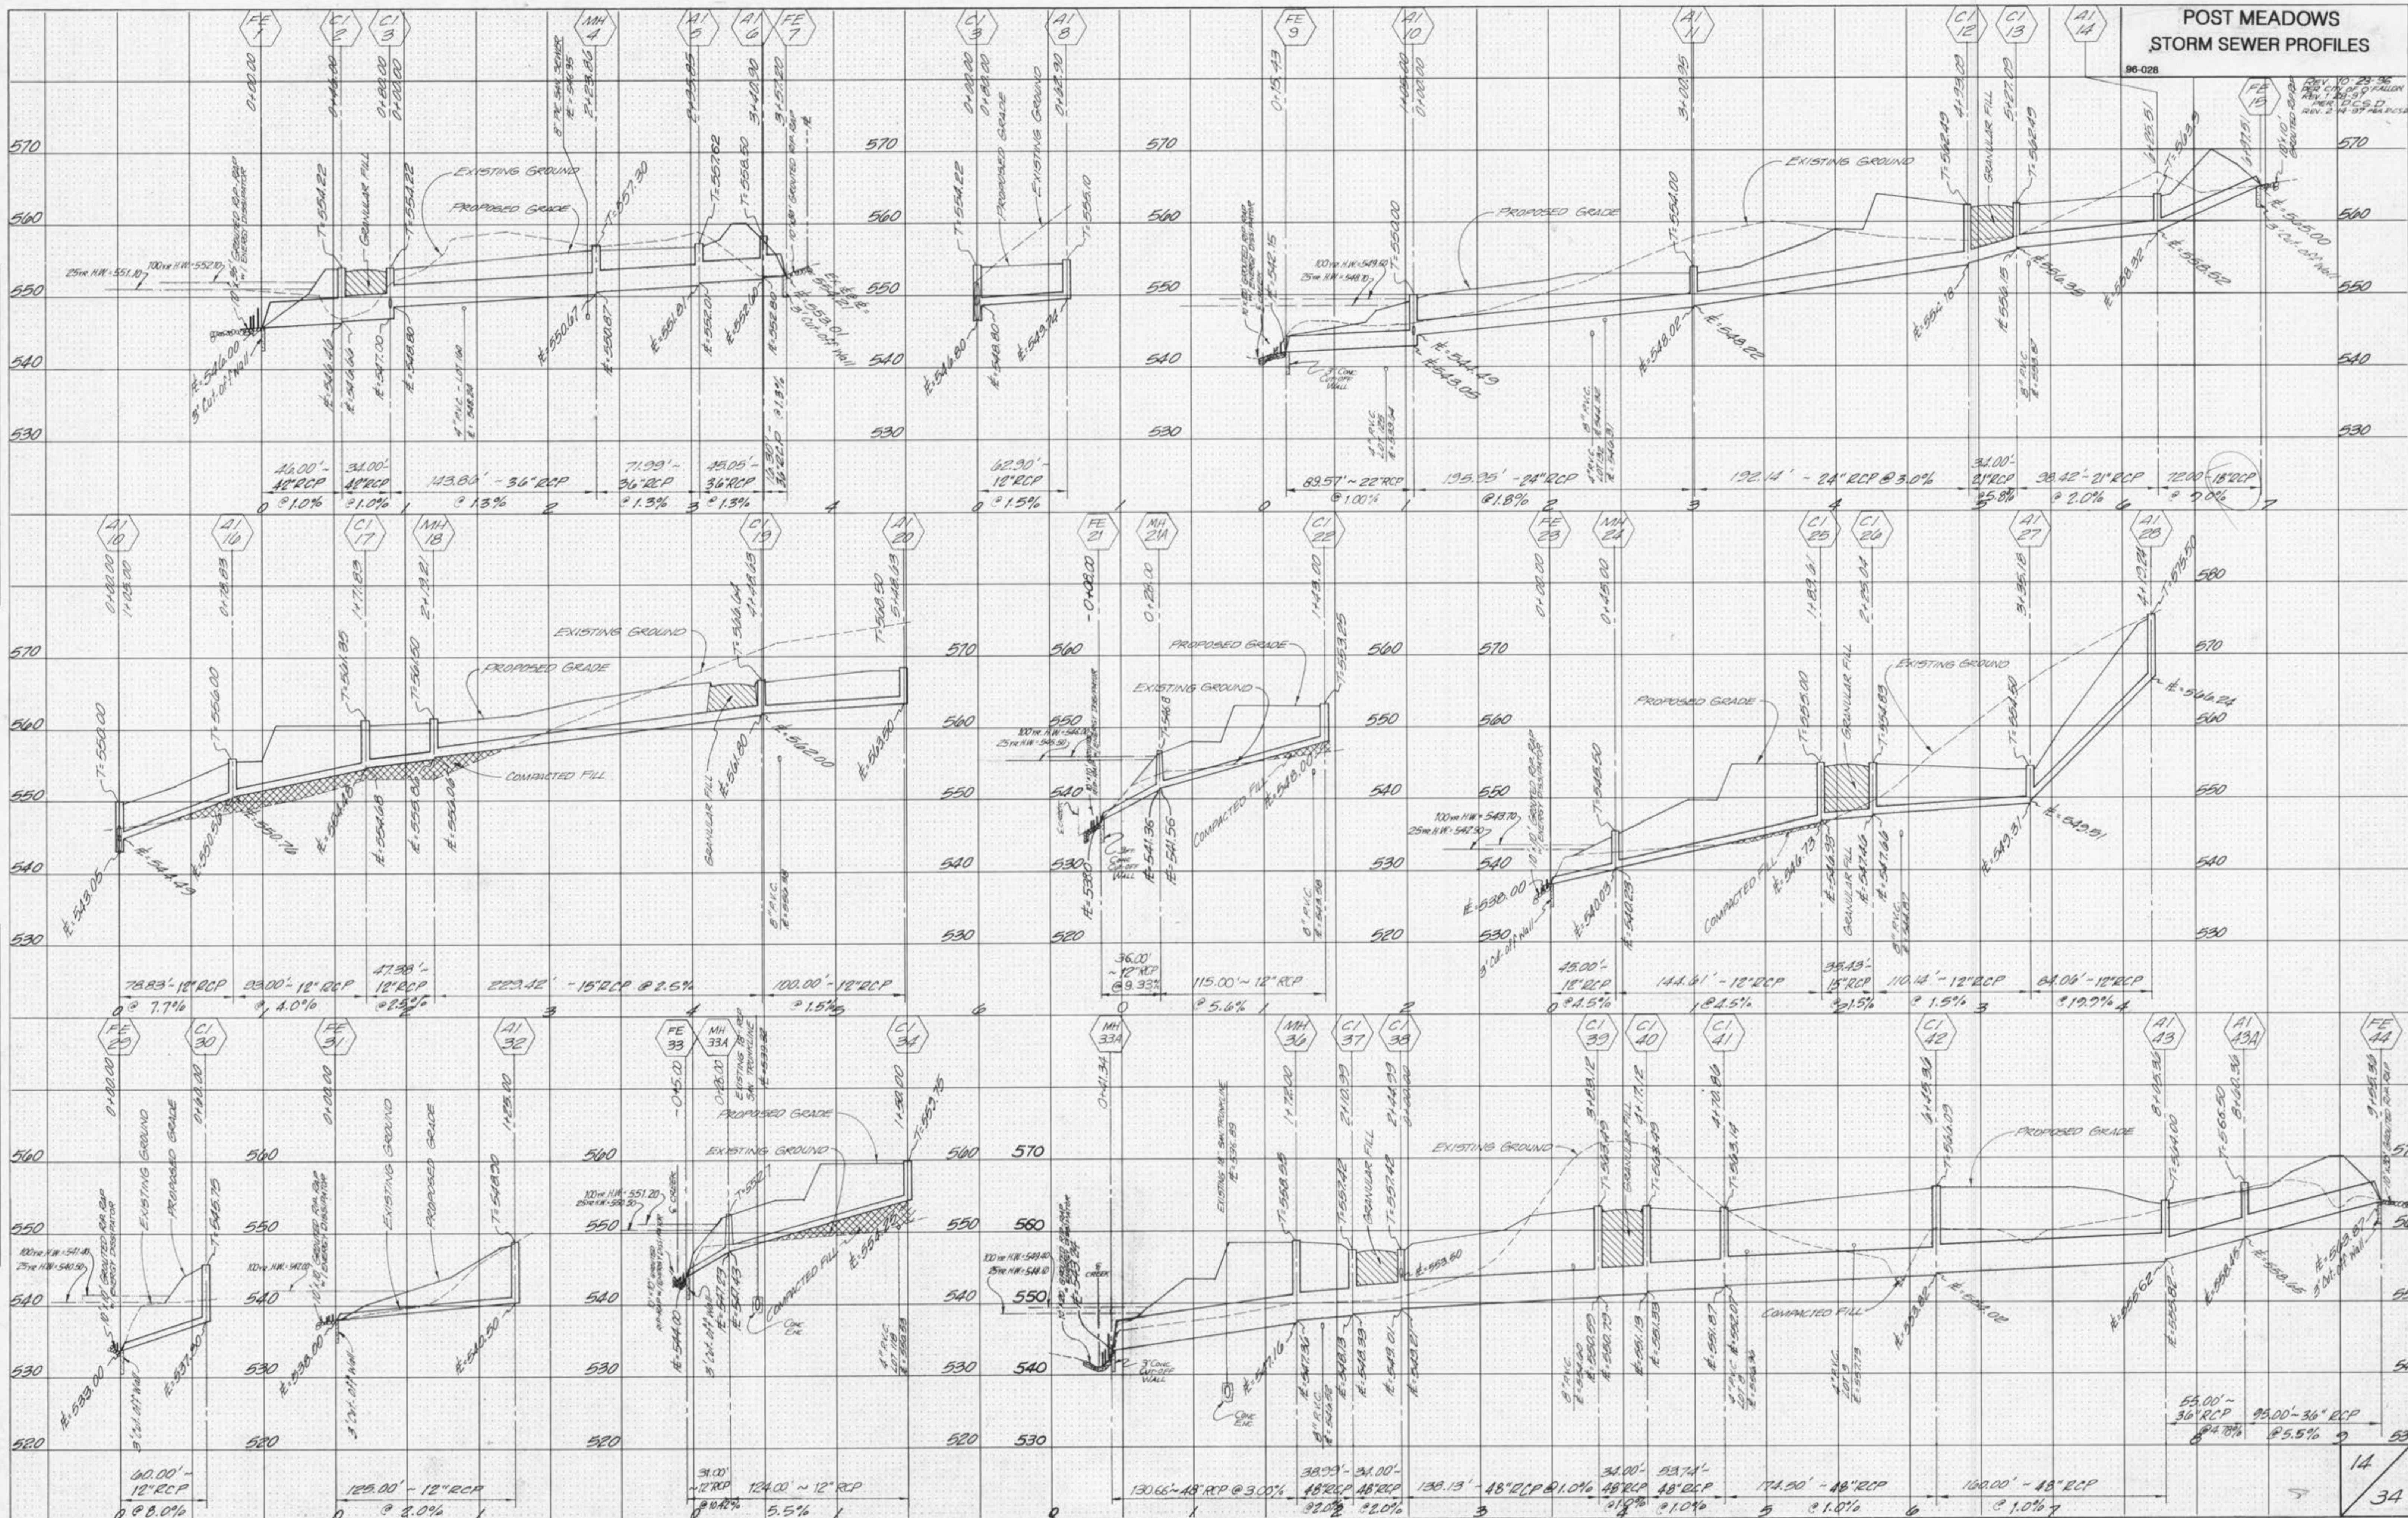


PLATE 3-FULL CROSS SECTION LINE & DOT  
NATIONAL PRIORITY  
PRINTED IN U.S.A.