

**NOTE:**

PREMANUFACTURED ADAPTERS SHALL BE USED AT ALL PVC TO DIP CONNECTIONS.  
RUBBER FOOT / MISSION TYPE COUPLINGS WILL NOT BE ALLOWED.


**POST MEADOWS  
SANITARY SEWER PROFILES**

96-028

REV. 10-23-96 PER CITY OF STAMPA  
REV. 10-28-96  
REV. 11-04-96  
REV. 11-06-96 PER DUCKETT CREEK

FINAL SURVEY PLOTTED TEMPLATE AREAS CHECKED

ORIGINAL SURVEY PLOTTED TEMPLATE AREAS CHECKED

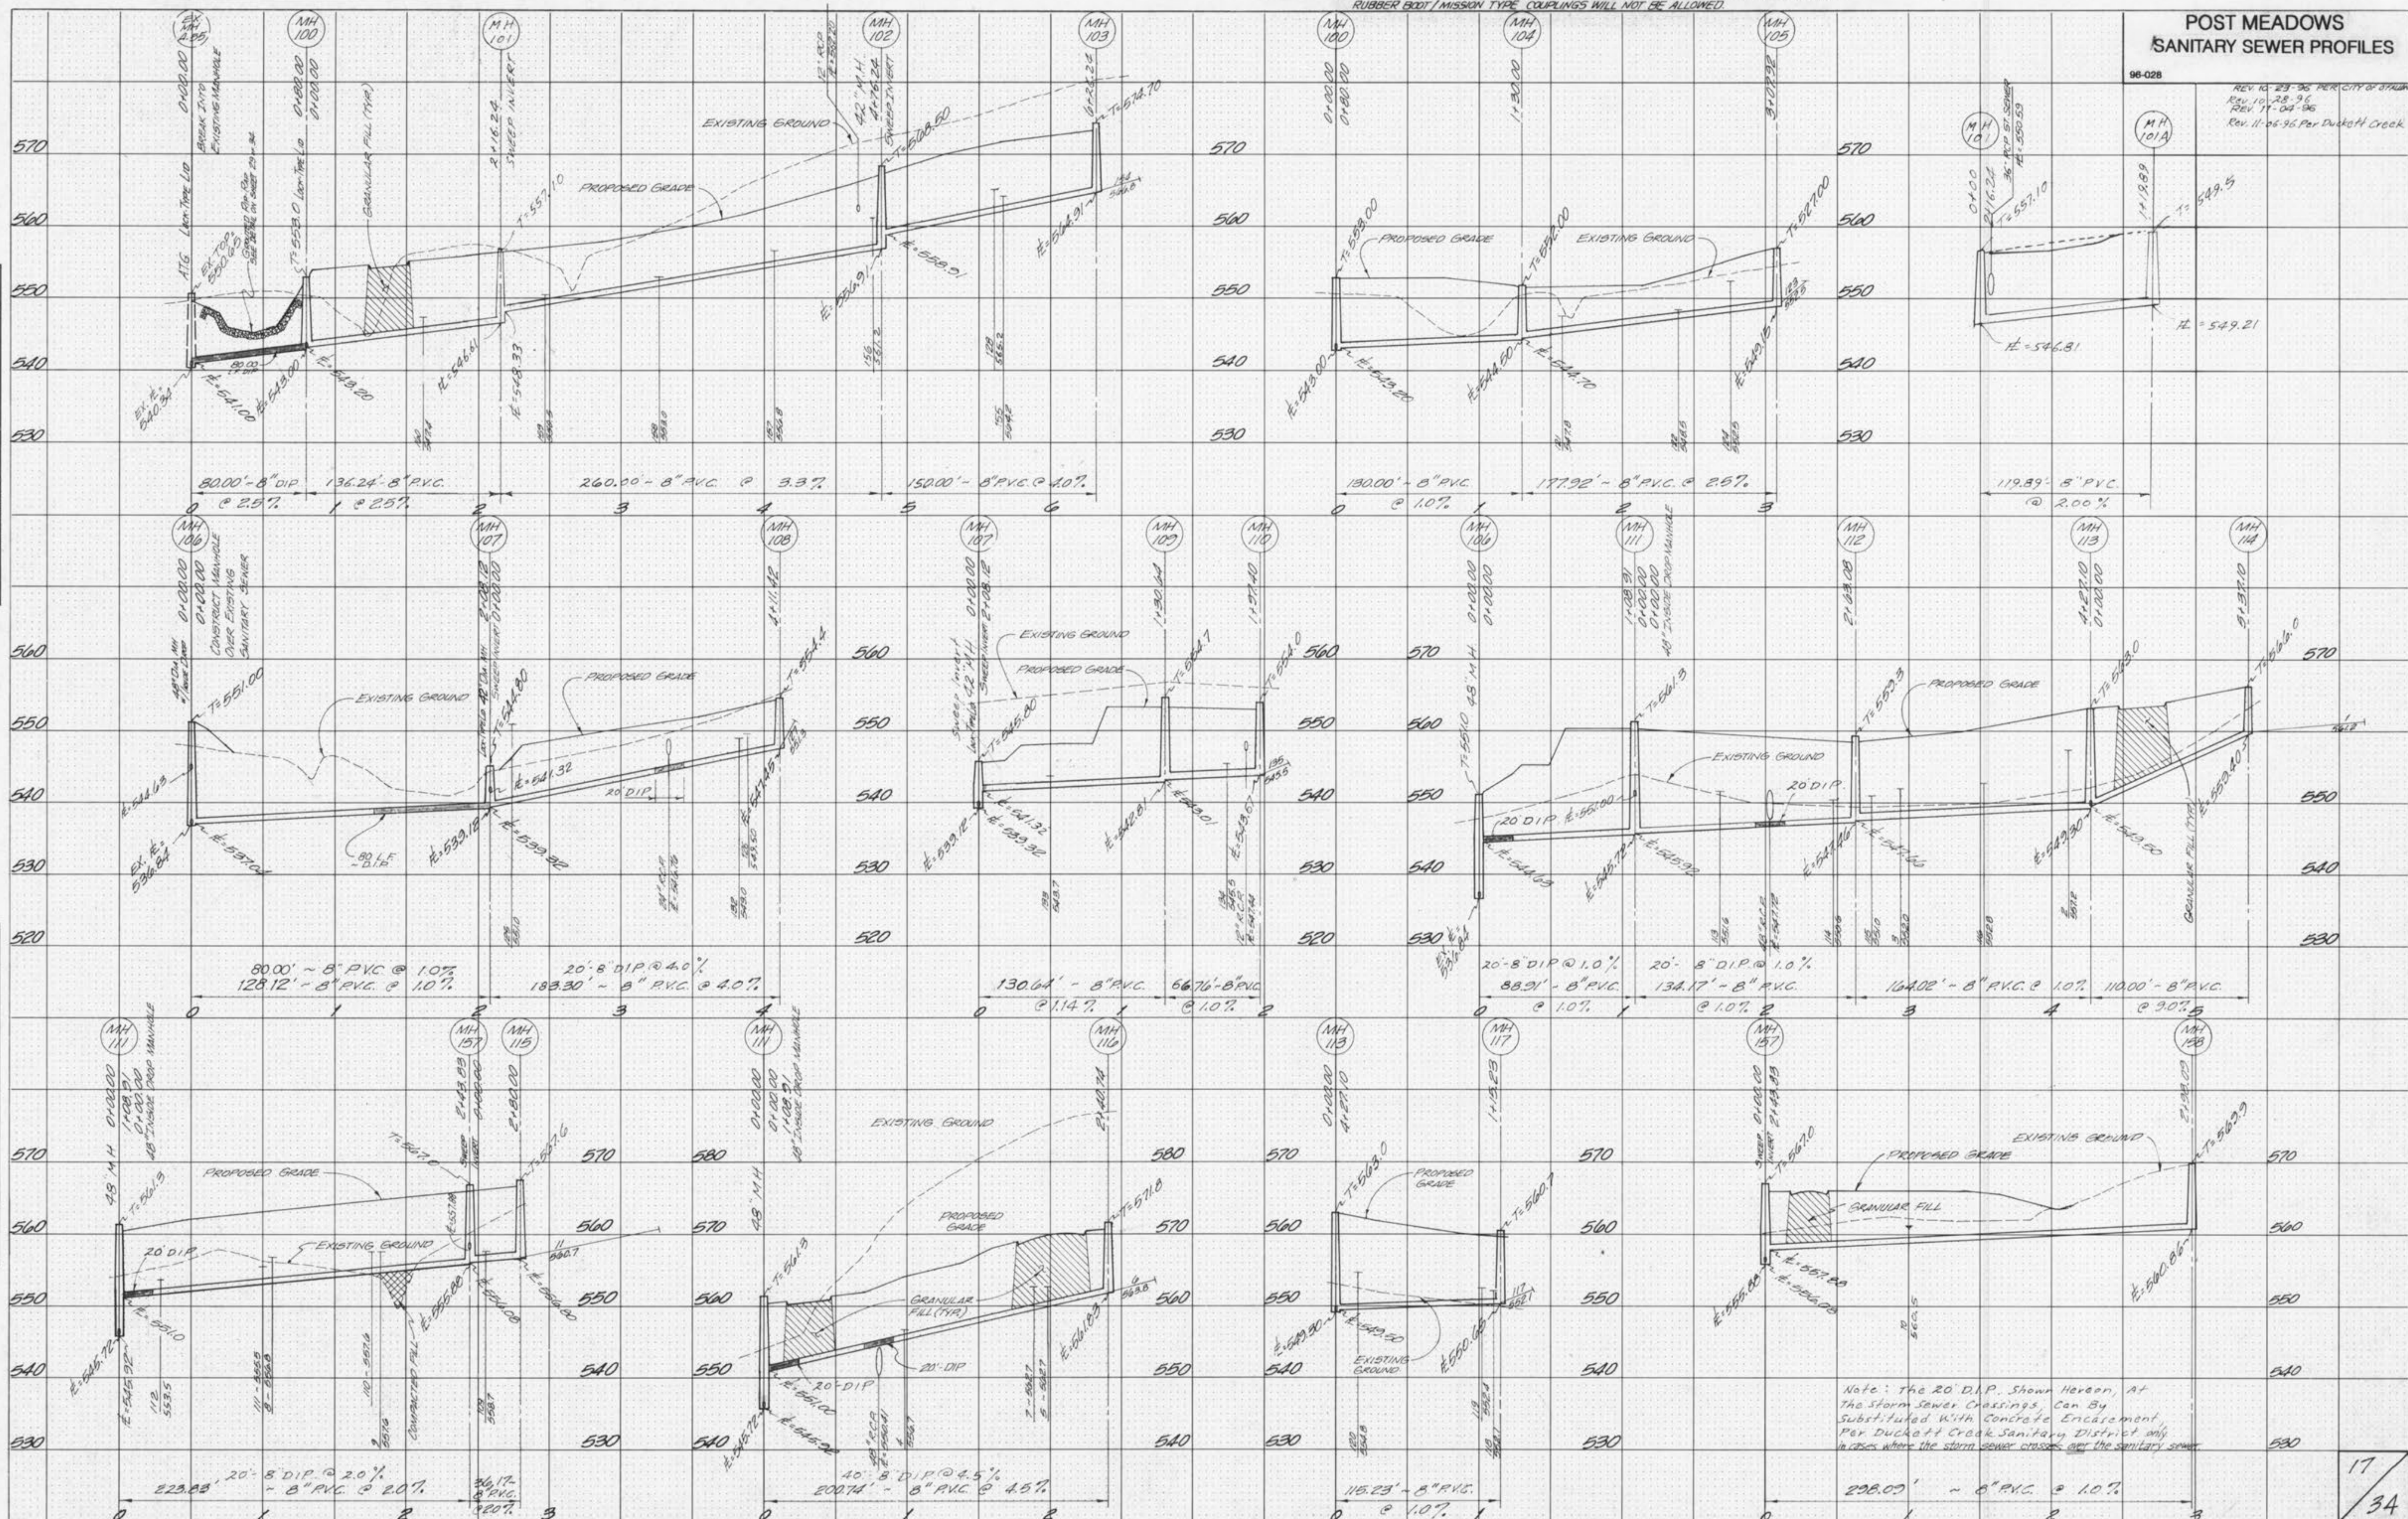

Note: The 20" D.I.P. shown hereon, at the storm sewer crossings, can be substituted with concrete encasement per Duckett Creek Sanitary District only, in cases where the storm sewer crosses over the sanitary sewer.