


SEE SHEET 26

POST MEADOWS
DRAINAGE AREA PLAN

SEE SHEET 27


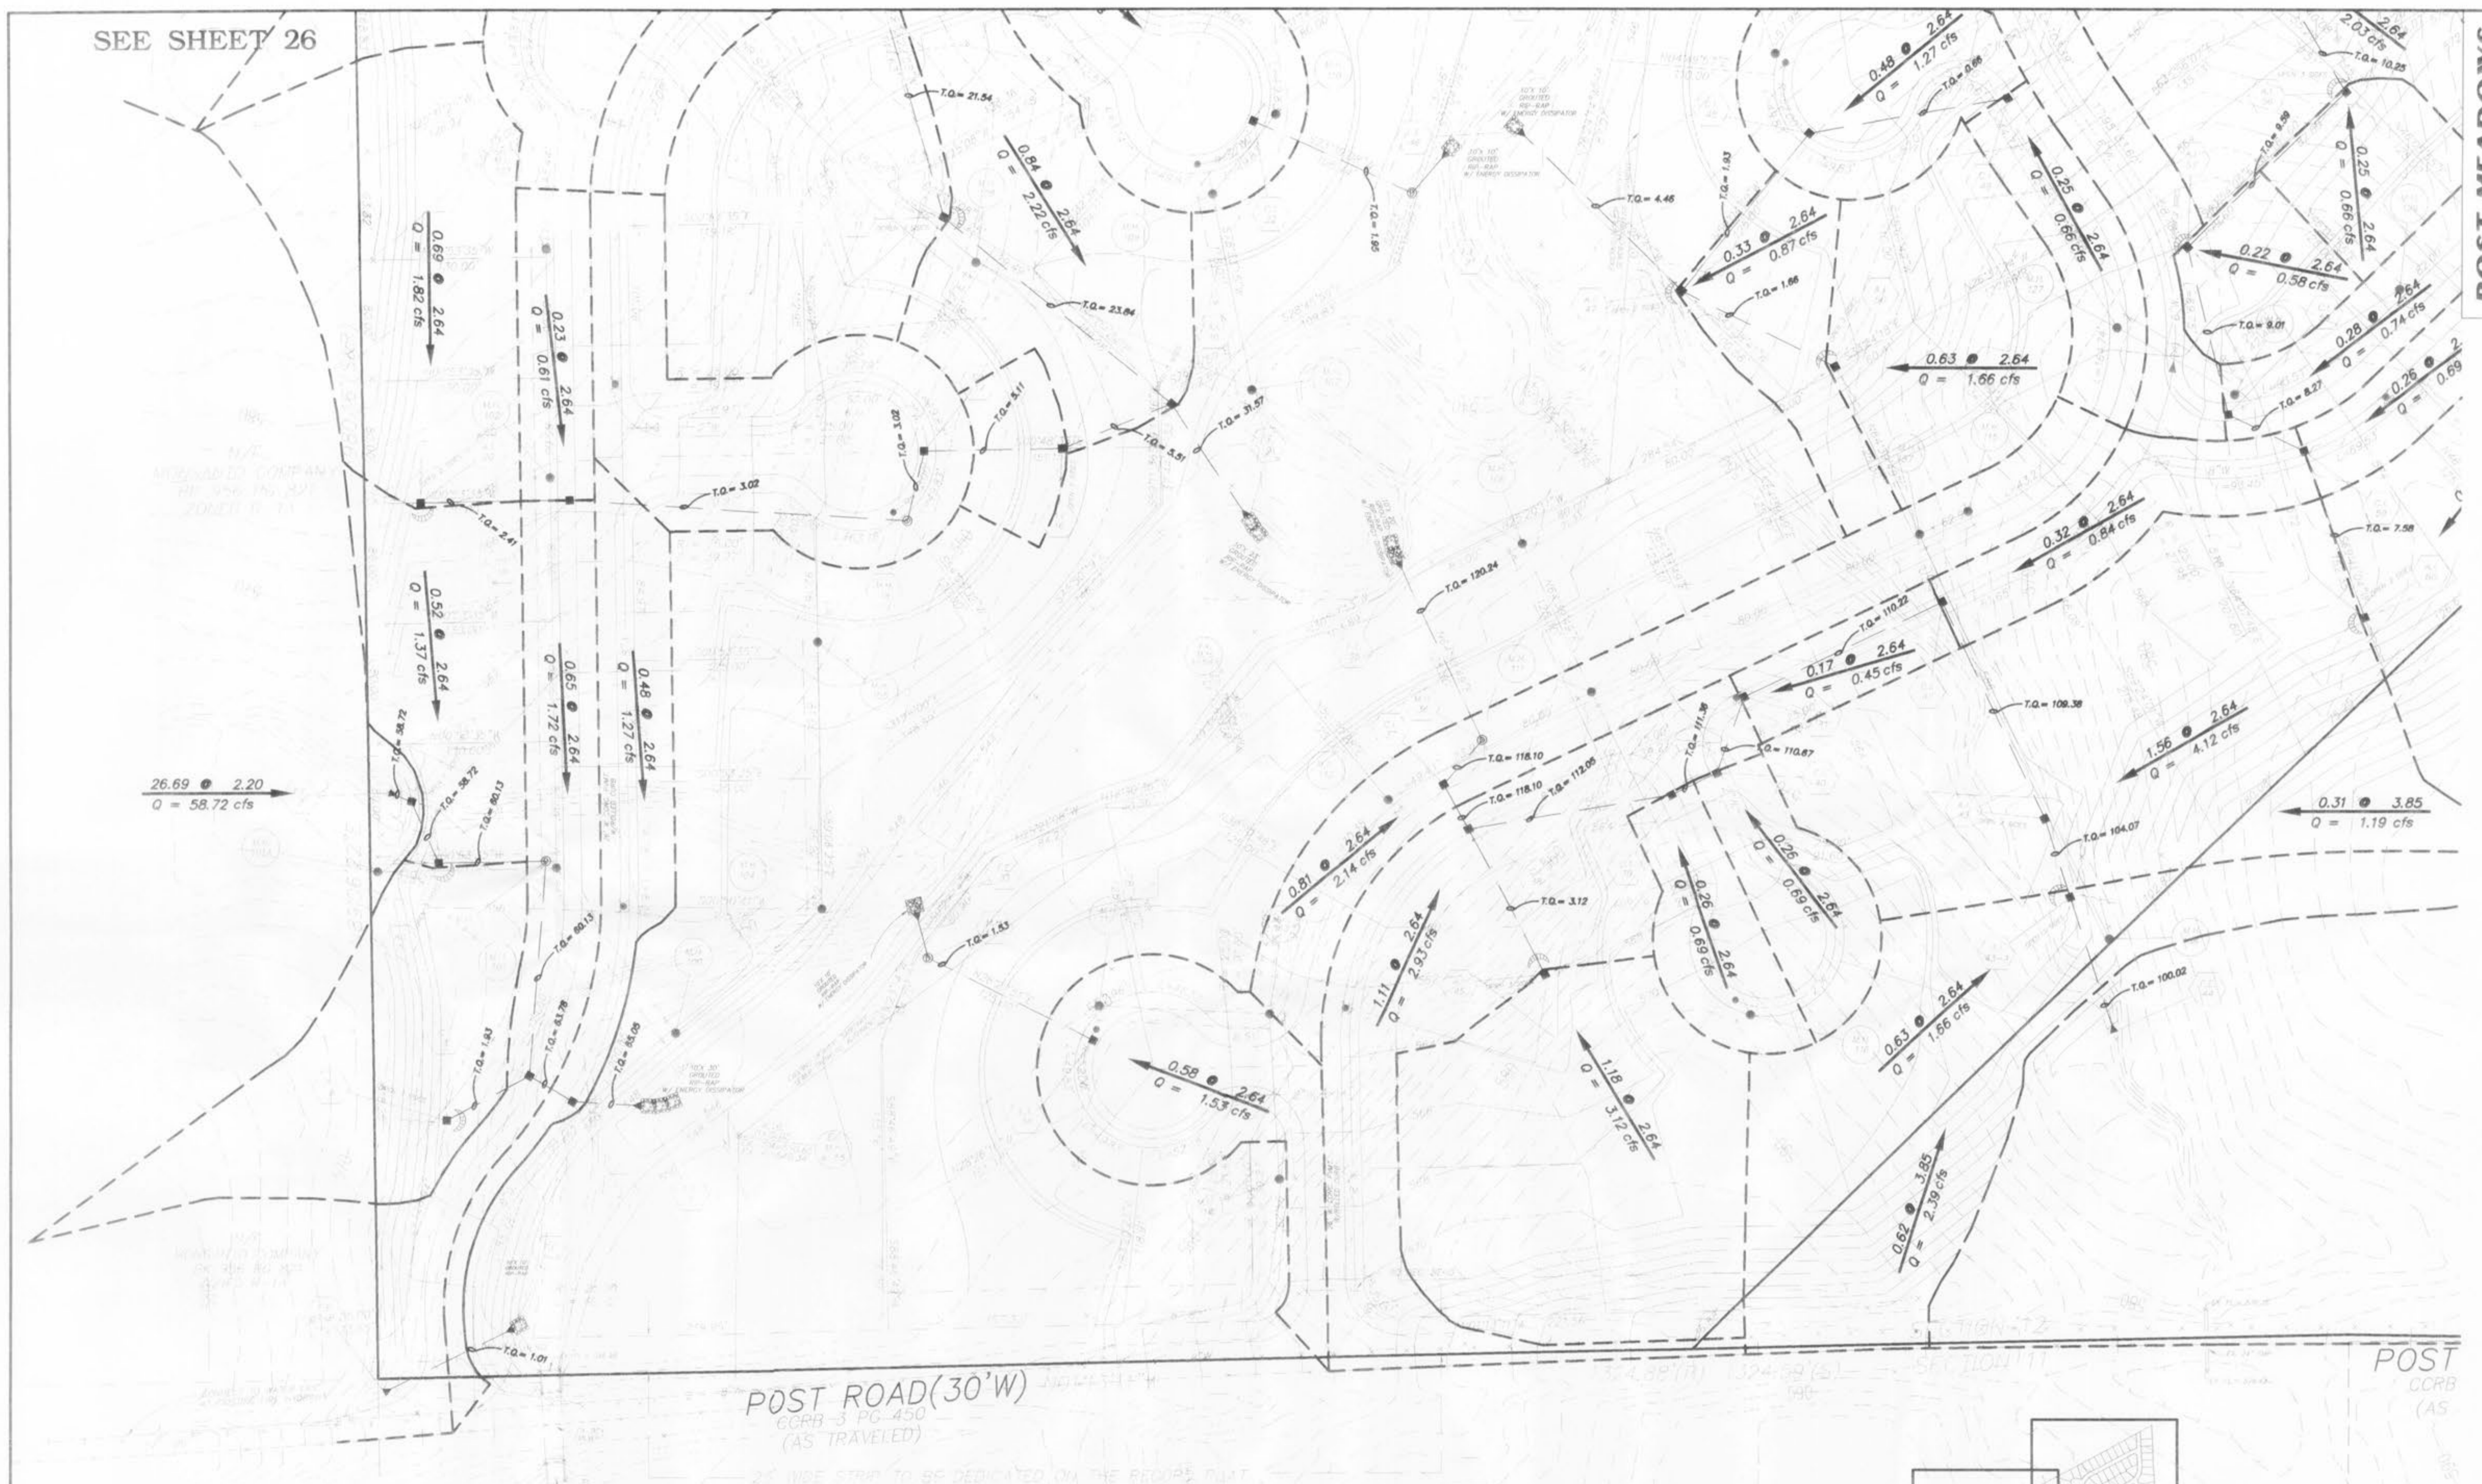


POST ROAD (30' W)
 CCRB-5 PG-450
 (AS TRAVELED)

POST
 CCRB
 (AS

NOTE:
 THIS SHEET FOR
 DRAINAGE PURPOSES ONLY
 NOT FOR CONSTRUCTION

UTILITY NOTE:
 UNDERGROUND FACILITY STRUCTURES AND UTILITIES HAVE BEEN
 PLOTTED FROM AVAILABLE SURVEYS AND RECORDED INFORMATION AND,
 THEREFORE, THEIR LOCATIONS MUST BE CONSIDERED APPROXIMATE ONLY.
 VERIFICATION OF LOCATION OF ALL UNDERGROUND STRUCTURES AND
 FACILITIES EITHER SHOWN OR NOT SHOWN ON THESE PLANS, SHALL BE
 THE RESPONSIBILITY OF THE CONTRACTOR.

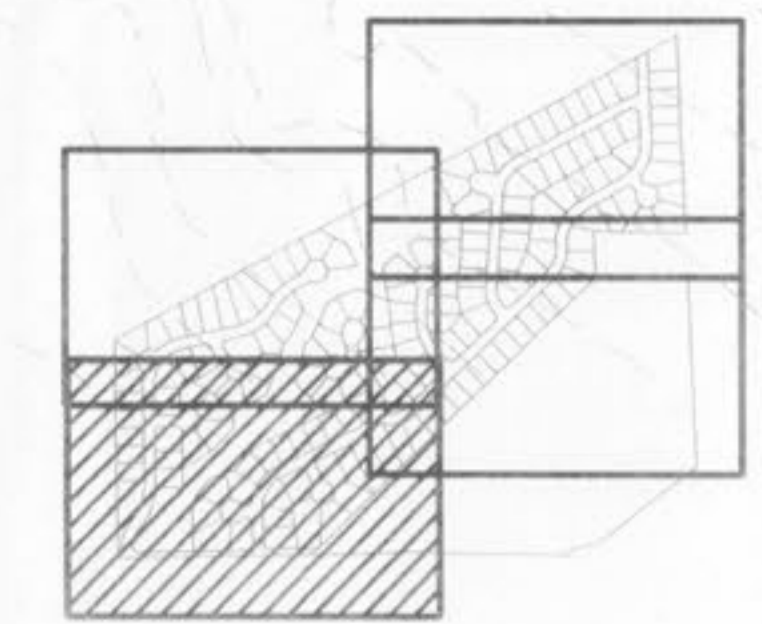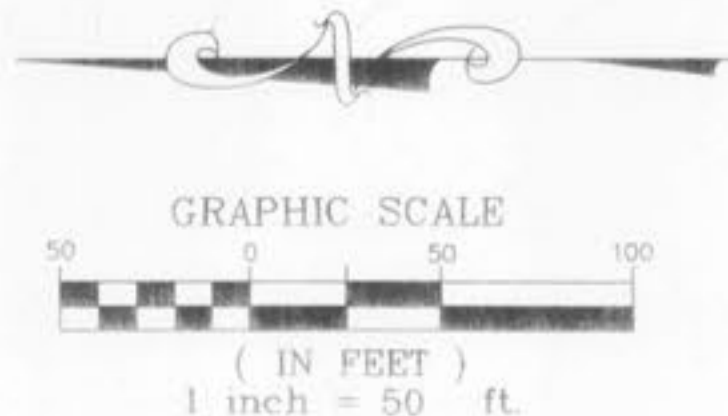

KEY MAP