


SEE SHEET 28/34

SEE SHEET 26/34


SEE SHEET 25/34

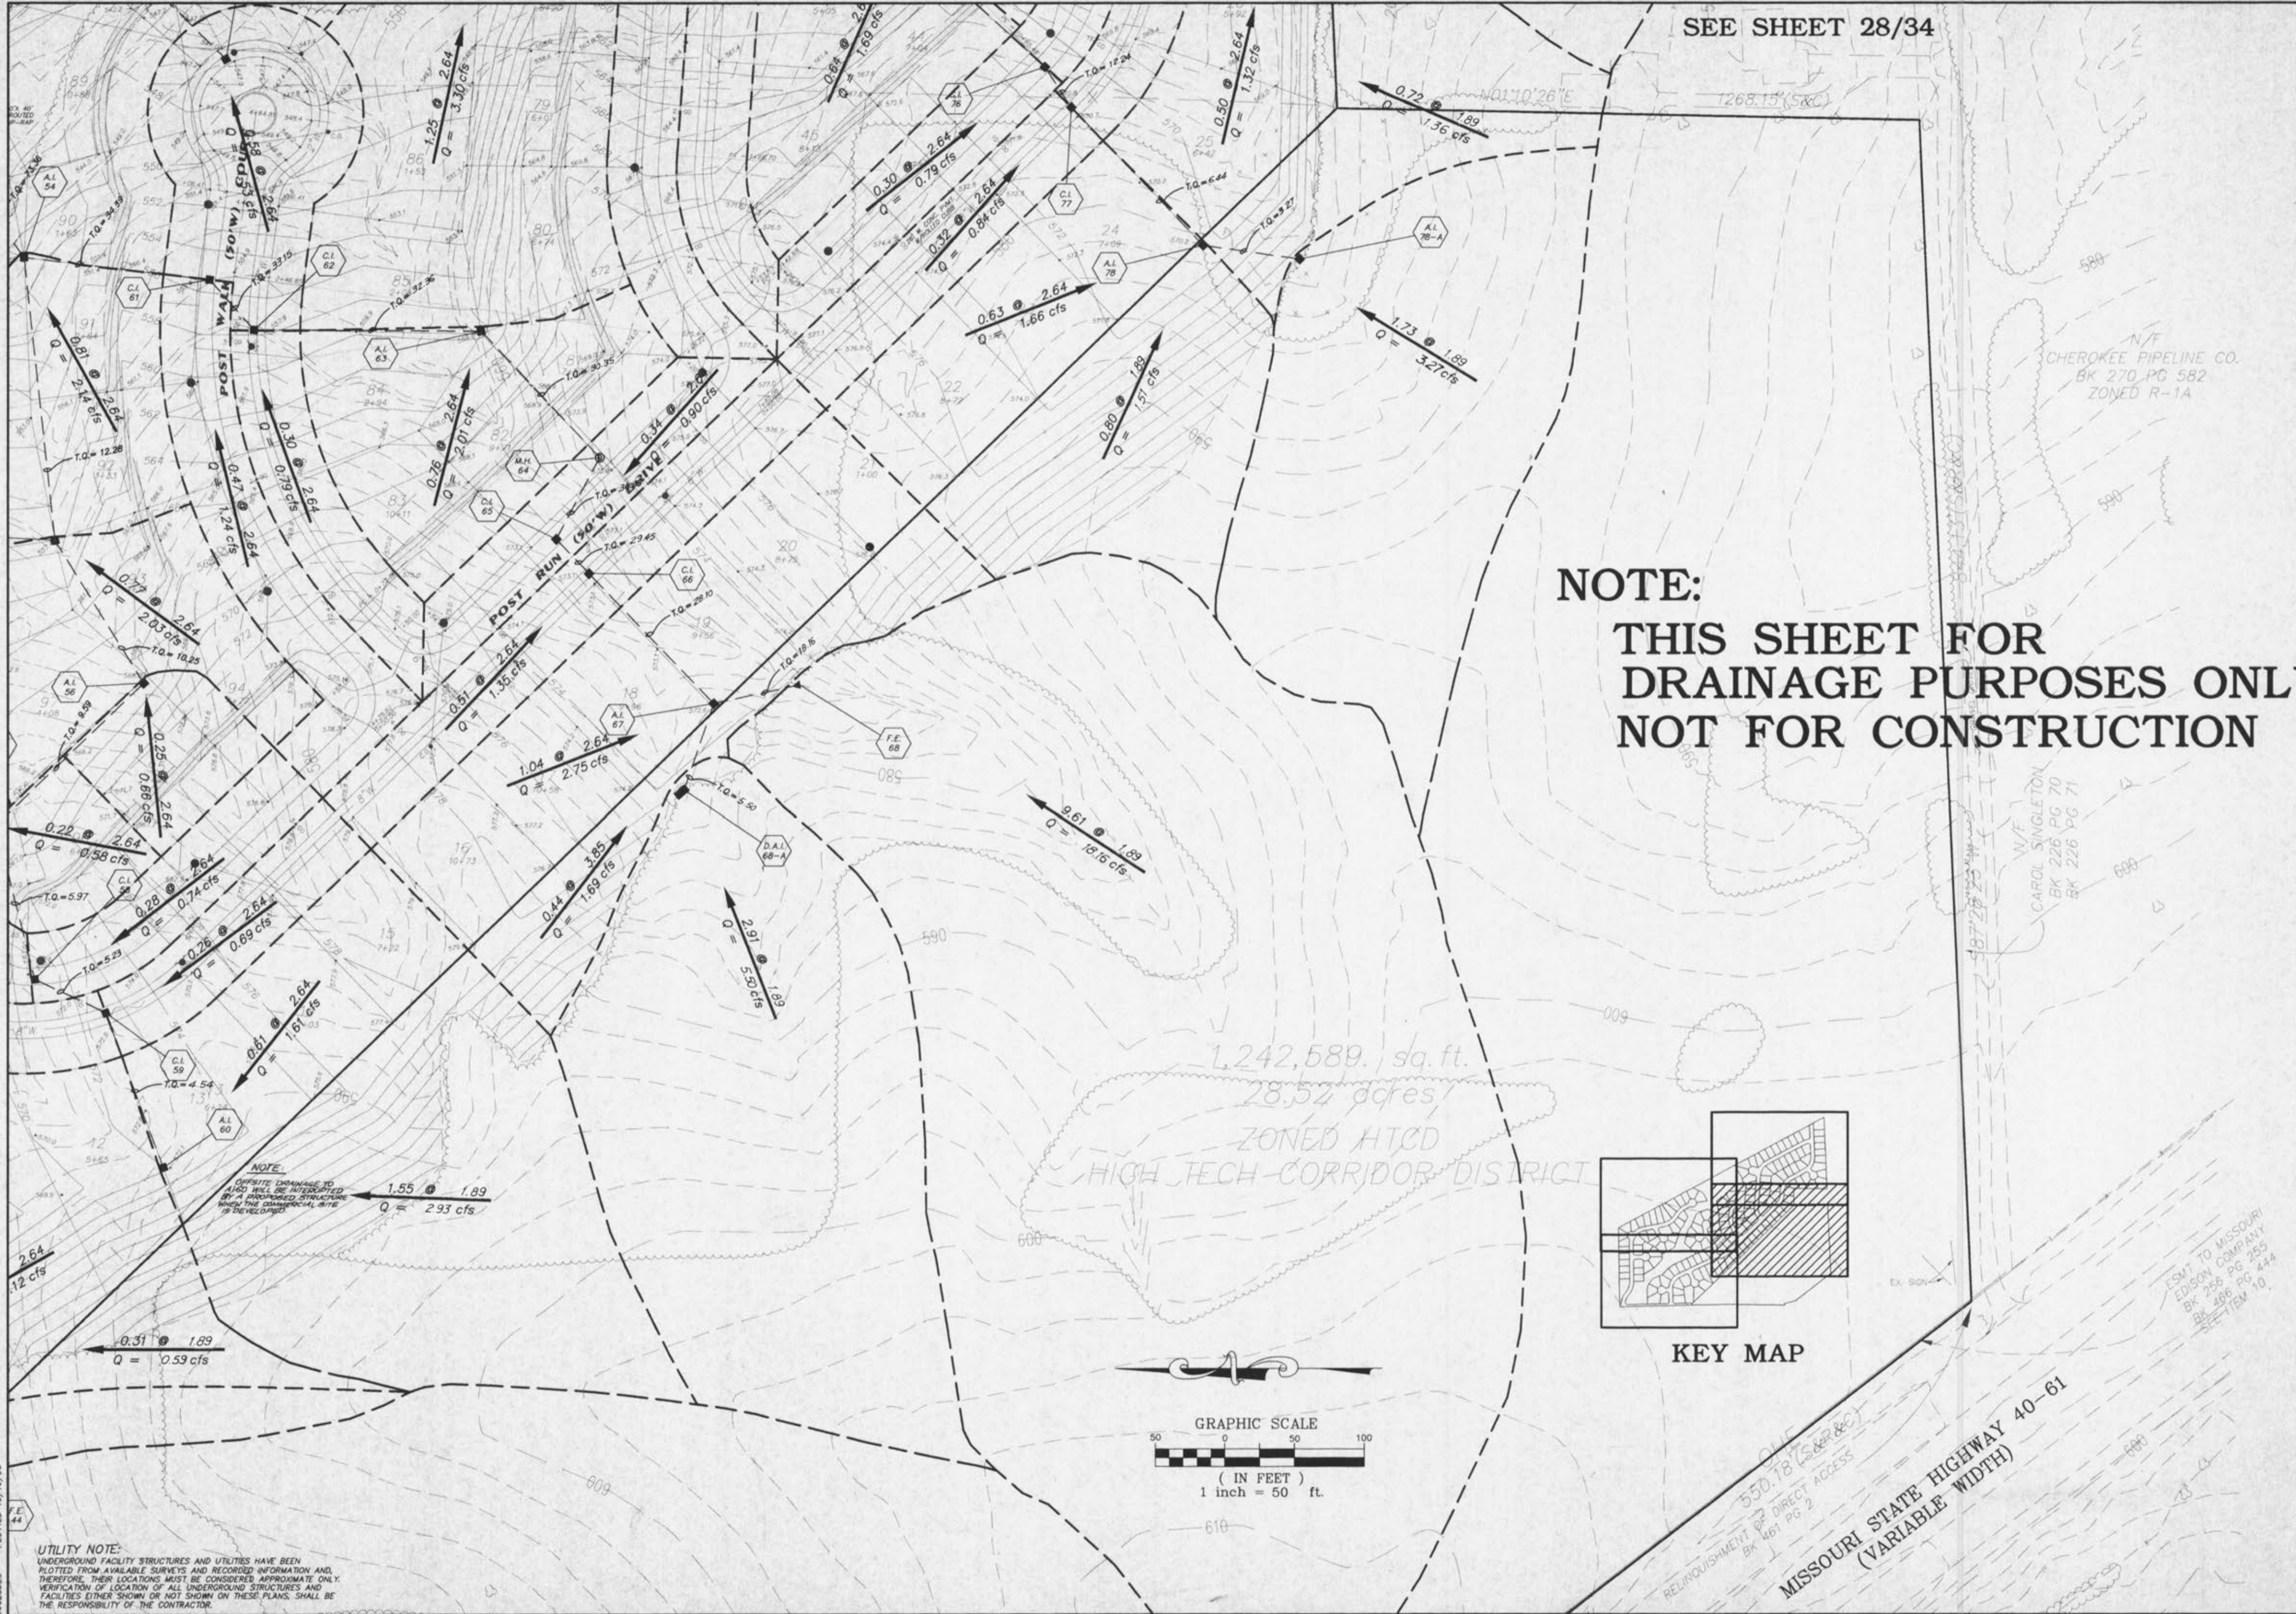


NOTE:
**THIS SHEET FOR
DRAINAGE PURPOSES ONLY
NOT FOR CONSTRUCTION**

N/F
CHEROKEE PIPELINE CO.
BK 270 PG 582
ZONED R-1A

N/F
CAROL SINGLETON
BK 226 PG 70
BK 226 PG 71

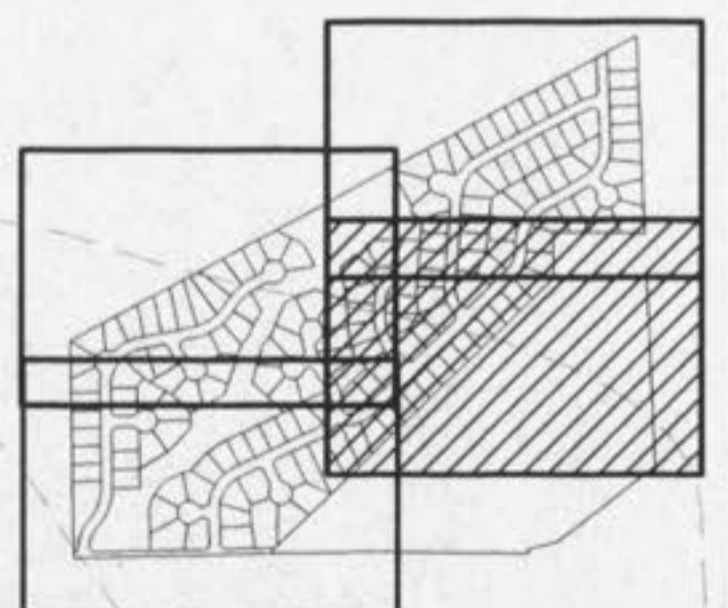

KEY MAP

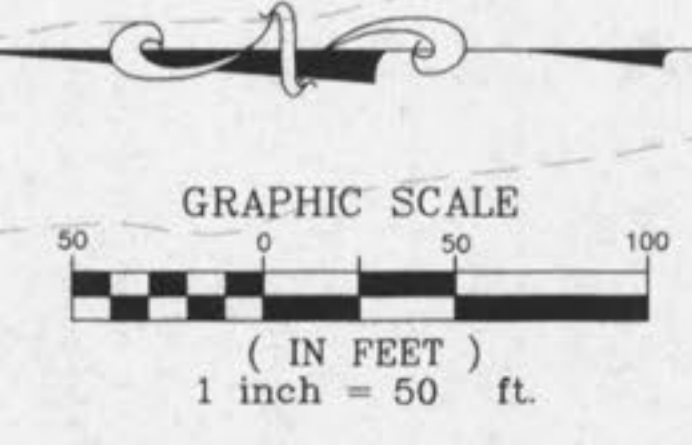

ONE
550.78 (S&R & C)
RELINQUISHMENT OF DIRECT ACCESS
BK 461 PG 2
MISSOURI STATE HIGHWAY 40-61
(VARIABLE WIDTH)

ESMT TO MISSOURI
EDISON COMPANY
BK 256 PG 255
BK 256 PG 444
SEE ITEM 10