


USER: d:\proj\145_051_6-50m
 DATE: 11/20/06
 DRAWING: S:\L005\Jobs\2005\05-340\UDS_05-340.dwg\Preston_Woods_Lane_11-15-06_Current\0_PLAN_C7.1_CROSS_SECTIONS.dwg

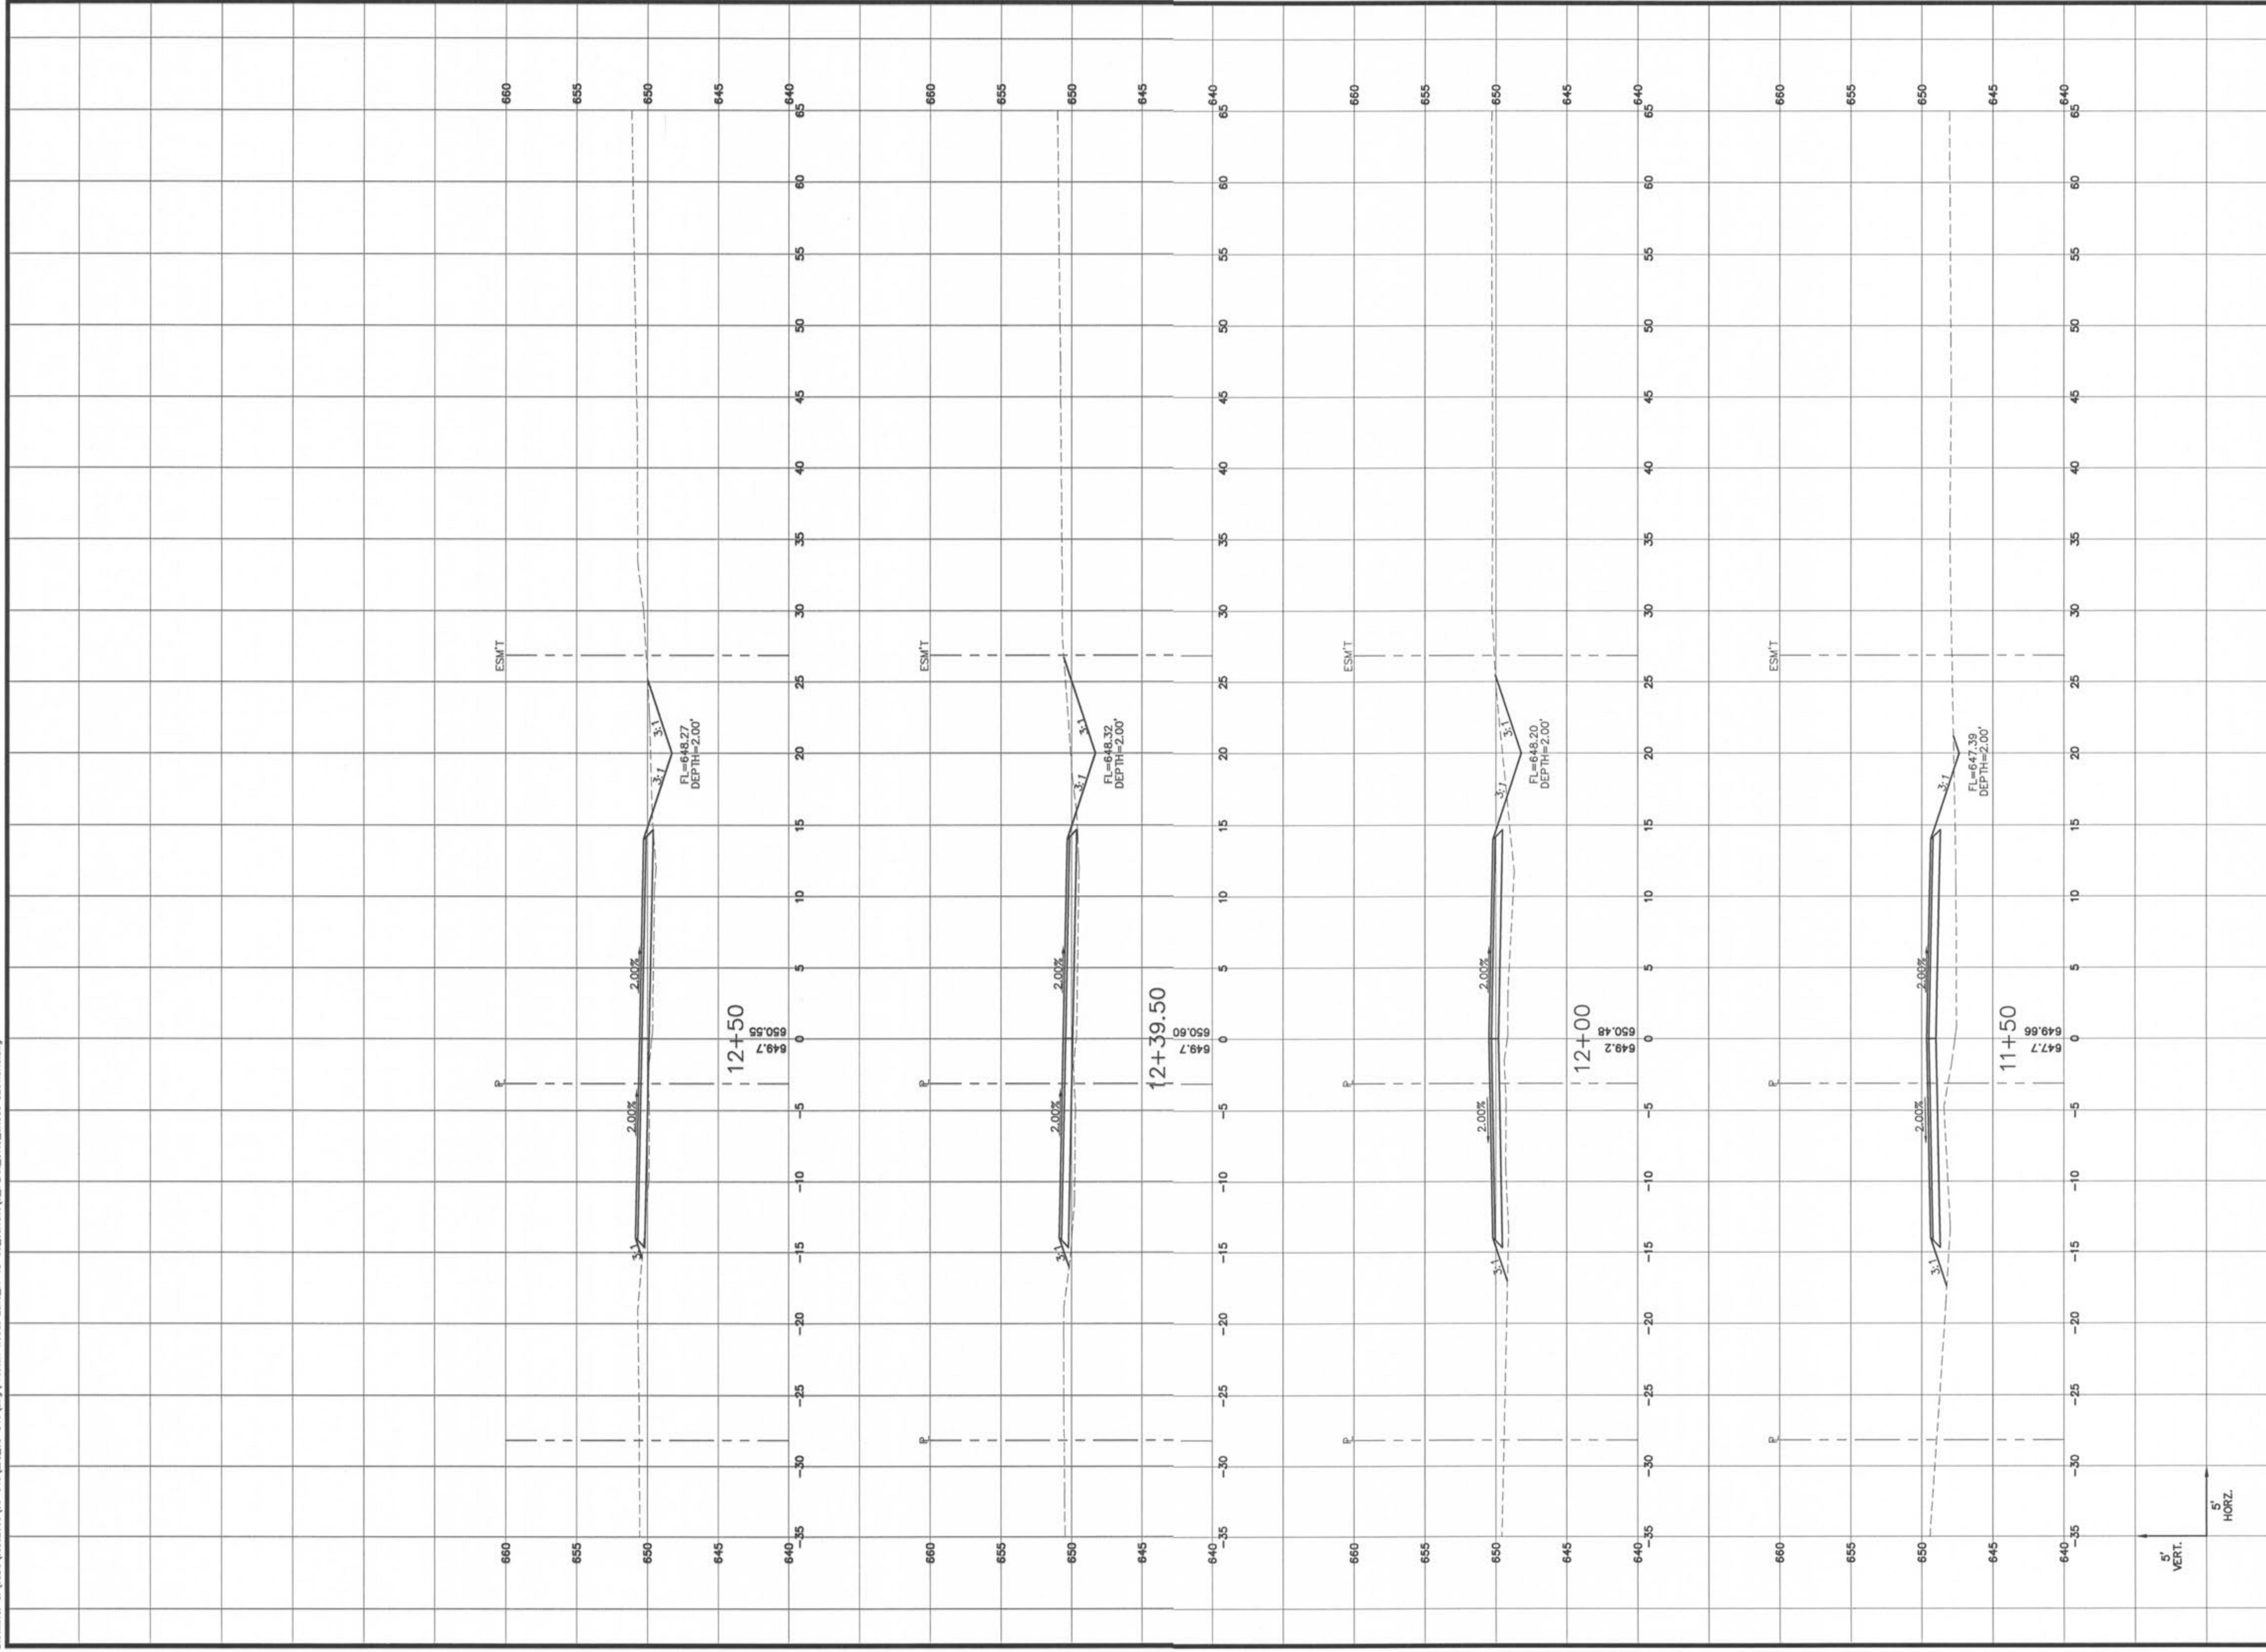

DESIGNED BY JW	DRAWN BY KK	CHECKED BY JFH	DATE 11/20/06	Job Number 05-340												
				Sheet Number C7.1												
planning • engineering • surveying • landscape architecture Cole and Associates INCORPORATED 10777 sunset office dr. suite 10 saint louis, missouri 63127 p: 314 964 9887 f: 314 964 0587																
PRESTON WOODS LANE IMPROVEMENT PLANS O'FALLON, MO. 63366 CROSS SECTIONS																
SEAL OF MISSOURI PROFESSIONAL ENGINEER C. ABBOTT NUMBER 2-20944 11/24/06																
DEVELOPER/OWNER: THE JONES COMPANY HOMES, L.L.C. 16640 CHESTERFIELD GROVE, SUITE 160 CHESTERFIELD, MO 63005 PHONE: (636) 537-7192																
REVISIONS <table border="1"> <thead> <tr> <th>DATE</th> <th>BY</th> <th>DESCRIPTION</th> </tr> </thead> <tbody> <tr> <td>9/27/06</td> <td>A</td> <td>CITY OF O'FALLON COMMENTS</td> </tr> <tr> <td>11/19/06</td> <td>A</td> <td>CITY OF O'FALLON COMMENTS</td> </tr> <tr> <td>11/20/06</td> <td>A</td> <td>CITY OF O'FALLON COMMENTS</td> </tr> </tbody> </table>					DATE	BY	DESCRIPTION	9/27/06	A	CITY OF O'FALLON COMMENTS	11/19/06	A	CITY OF O'FALLON COMMENTS	11/20/06	A	CITY OF O'FALLON COMMENTS
DATE	BY	DESCRIPTION														
9/27/06	A	CITY OF O'FALLON COMMENTS														
11/19/06	A	CITY OF O'FALLON COMMENTS														
11/20/06	A	CITY OF O'FALLON COMMENTS														
THE PROFESSIONAL ENGINEER'S SIGNATURE AND PERSONAL SEAL APPEAR HEREON IN CONNECTION WITH THIS PROJECT. THE ENGINEER ASSUMES NO LIABILITY FOR ANY ERRORS OR OMISSIONS IN THIS DOCUMENT OR INSTRUMENTS NOT SPECIFICALLY REFERENCED HEREIN. THE ENGINEER ASSUMES NO LIABILITY FOR ANY ERRORS OR OMISSIONS IN ANY INSTRUMENTS NOT SPECIFICALLY REFERENCED HEREIN.																