


USER: cboyd, Tab: 06.2, S:\Projects\2005\05-340\Drawings\05-340\Drawings\05-340\Drawings\05-340\_CROSS SECTIONS.dwg

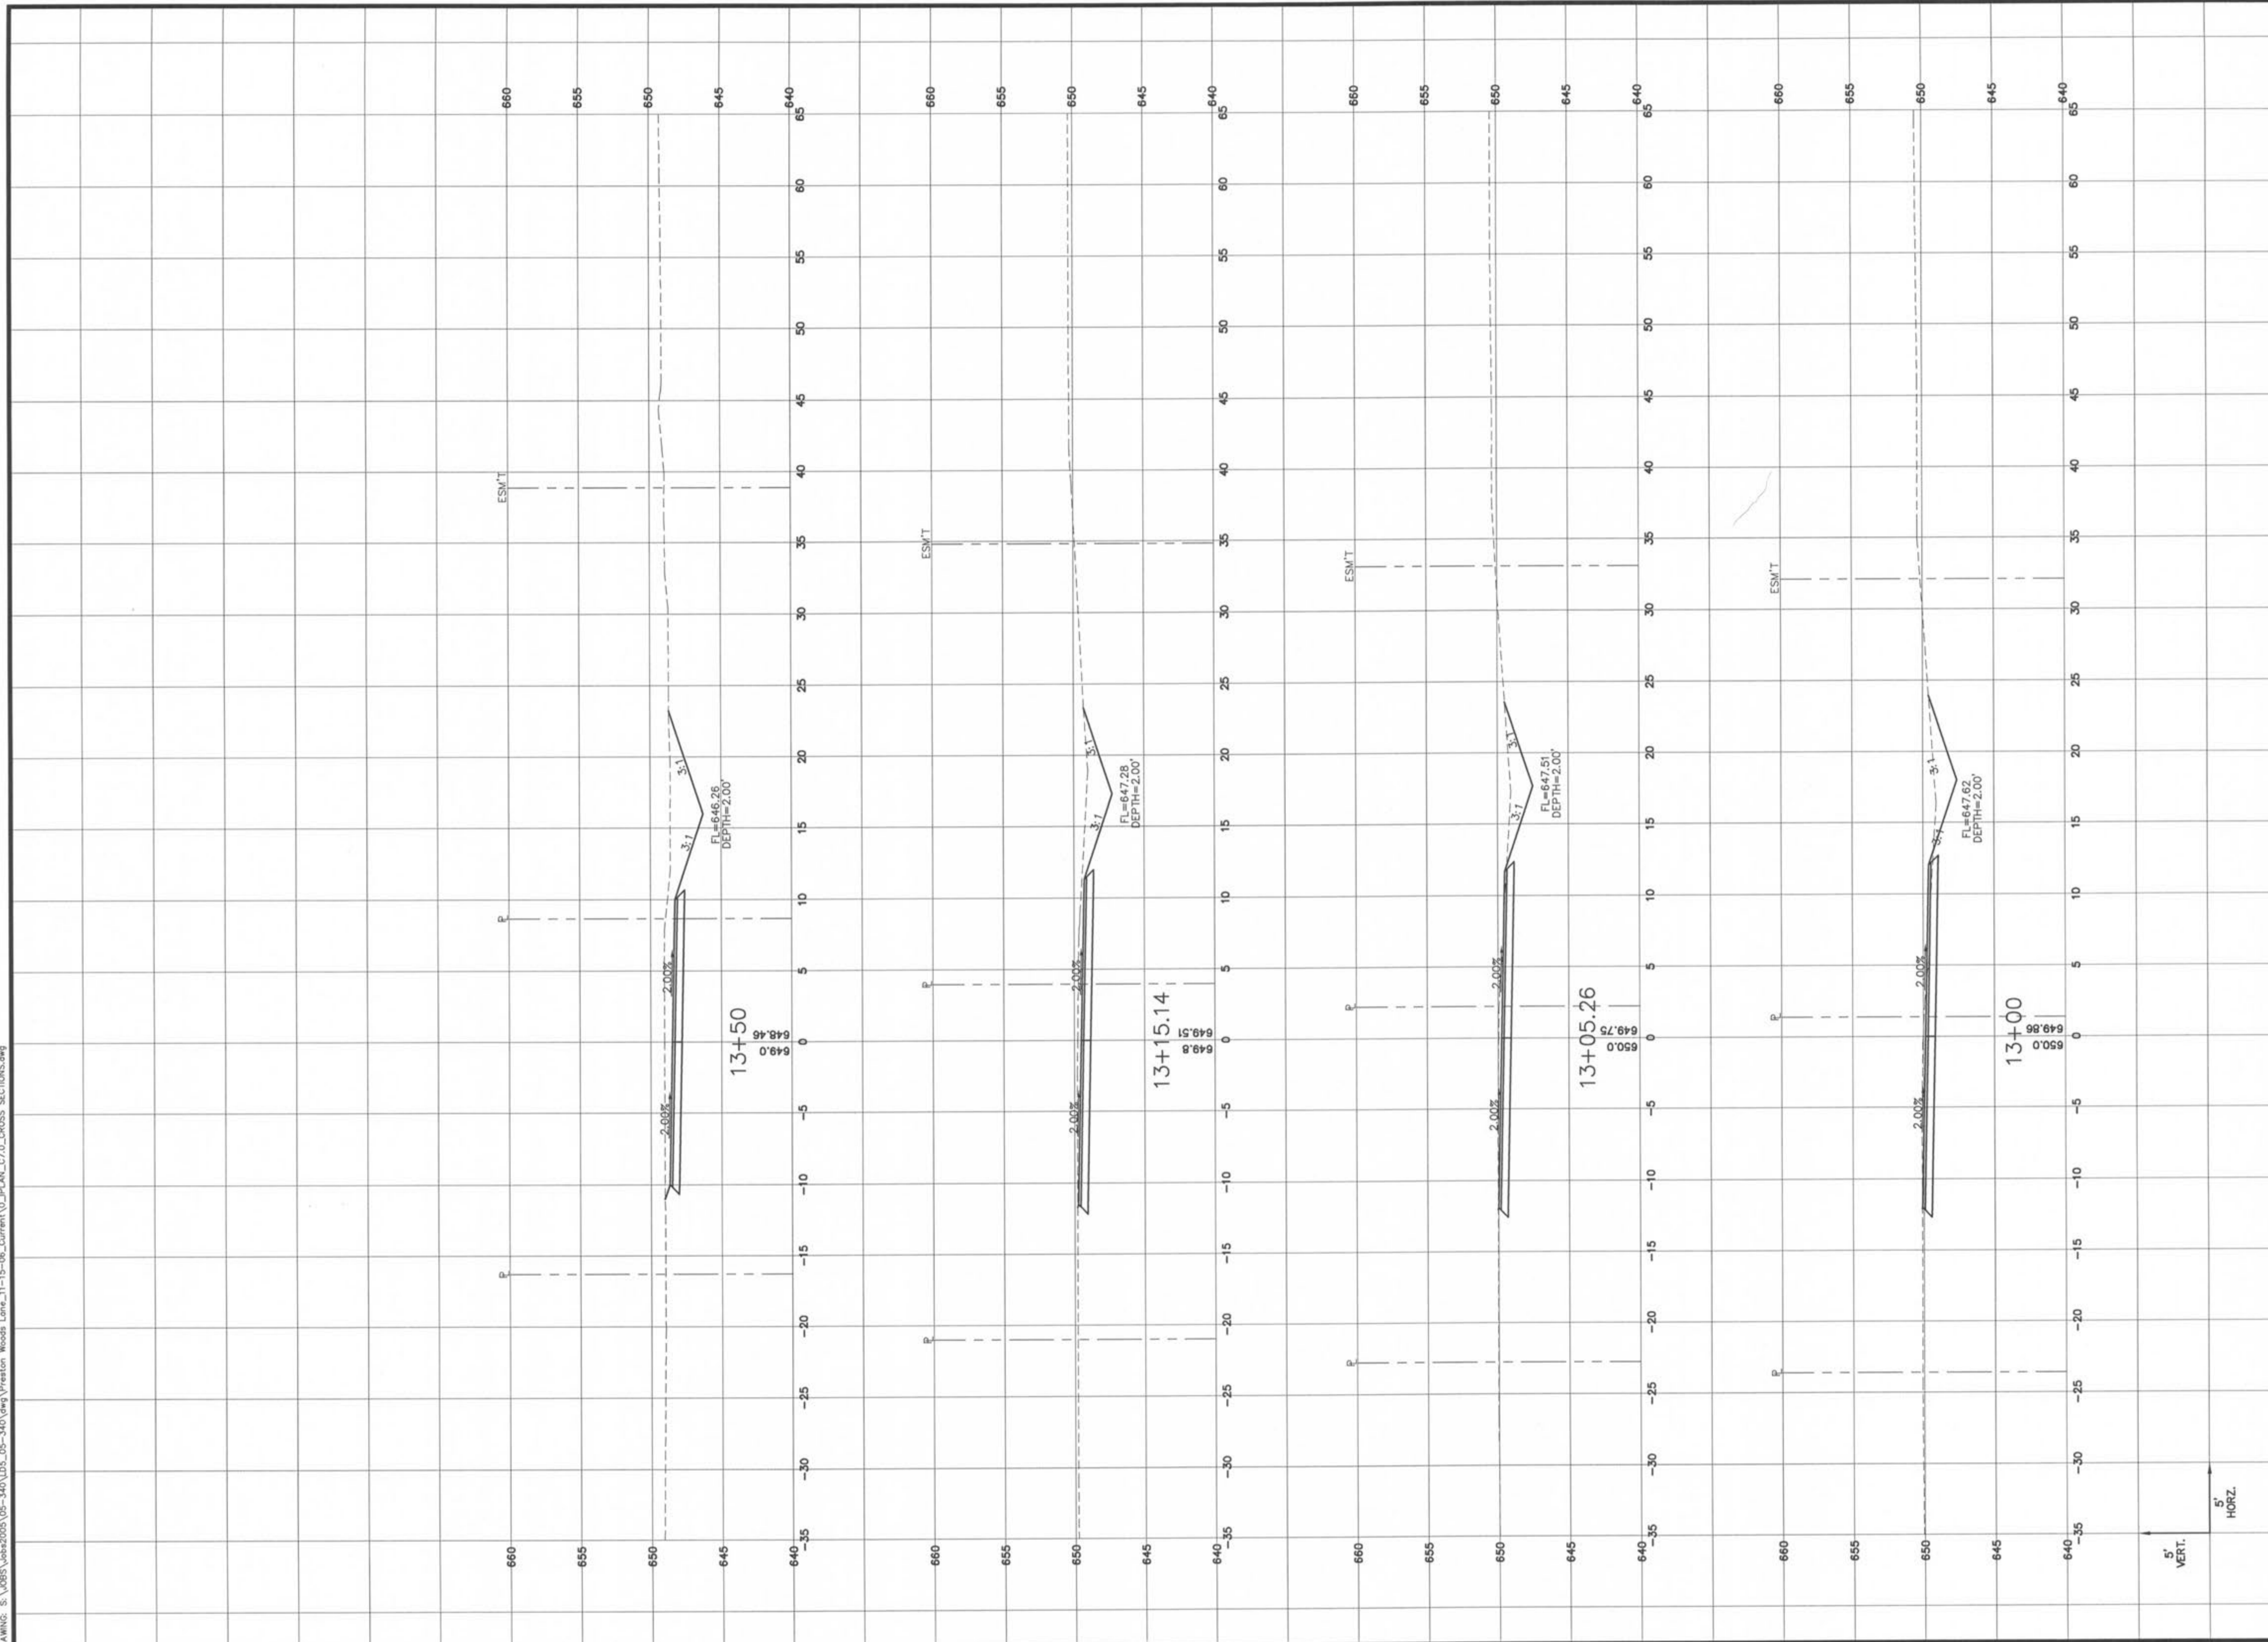

<b>DESIGNED BY</b> JW <b>DRAWN BY</b> KK <b>CHECKED BY</b> JFH <b>DATE</b> 11/20/06		<b>Job Number</b> 05-340 <b>Sheet Number</b> C7.2												
<b>planning • engineering • surveying • landscape architecture</b> <b>Cole and Associates Incorporated</b> 10777 sunset office dr. suite 10 saint louis, missouri 63127 p: 314 984 9887 f: 314 984 0567														
<b>PRESTON WOODS LANE</b> IMPROVEMENT PLANS O'FALLON, MO. 63366 <b>CROSS SECTIONS</b>														
SEAL:														
<b>DEVELOPER/OWNER:</b> THE JONES COMPANY HOMES, L.L.C. 16640 CHESTERFIELD GROVE, SUITE 160 CHESTERFIELD, MO 63305 PHONE: (636) 537-7192														
<b>REVISIONS</b> <table border="1"> <thead> <tr> <th>DATE</th> <th>BY</th> <th>DESCRIPTION</th> </tr> </thead> <tbody> <tr> <td>9/7/06</td> <td>A</td> <td>ISSUE OF OFFALON COMMENTS</td> </tr> <tr> <td>9/18/06</td> <td>A</td> <td>CITY OF OFFALON COMMENTS</td> </tr> <tr> <td>11/16/06</td> <td>A</td> <td>CITY OF OFFALON COMMENTS</td> </tr> </tbody> </table>			DATE	BY	DESCRIPTION	9/7/06	A	ISSUE OF OFFALON COMMENTS	9/18/06	A	CITY OF OFFALON COMMENTS	11/16/06	A	CITY OF OFFALON COMMENTS
DATE	BY	DESCRIPTION												
9/7/06	A	ISSUE OF OFFALON COMMENTS												
9/18/06	A	CITY OF OFFALON COMMENTS												
11/16/06	A	CITY OF OFFALON COMMENTS												