


USER: cloyd TAB: C6.3
 DATE: Nov 17, 2006 - 5:51pm
 DRAWING: S:\0685\06852005\06-340\05_05-340.dwg (Preston Woods Lane_11-15-06_Current)\0_PLAN_C7.0_CROSS_SECTIONS.dwg

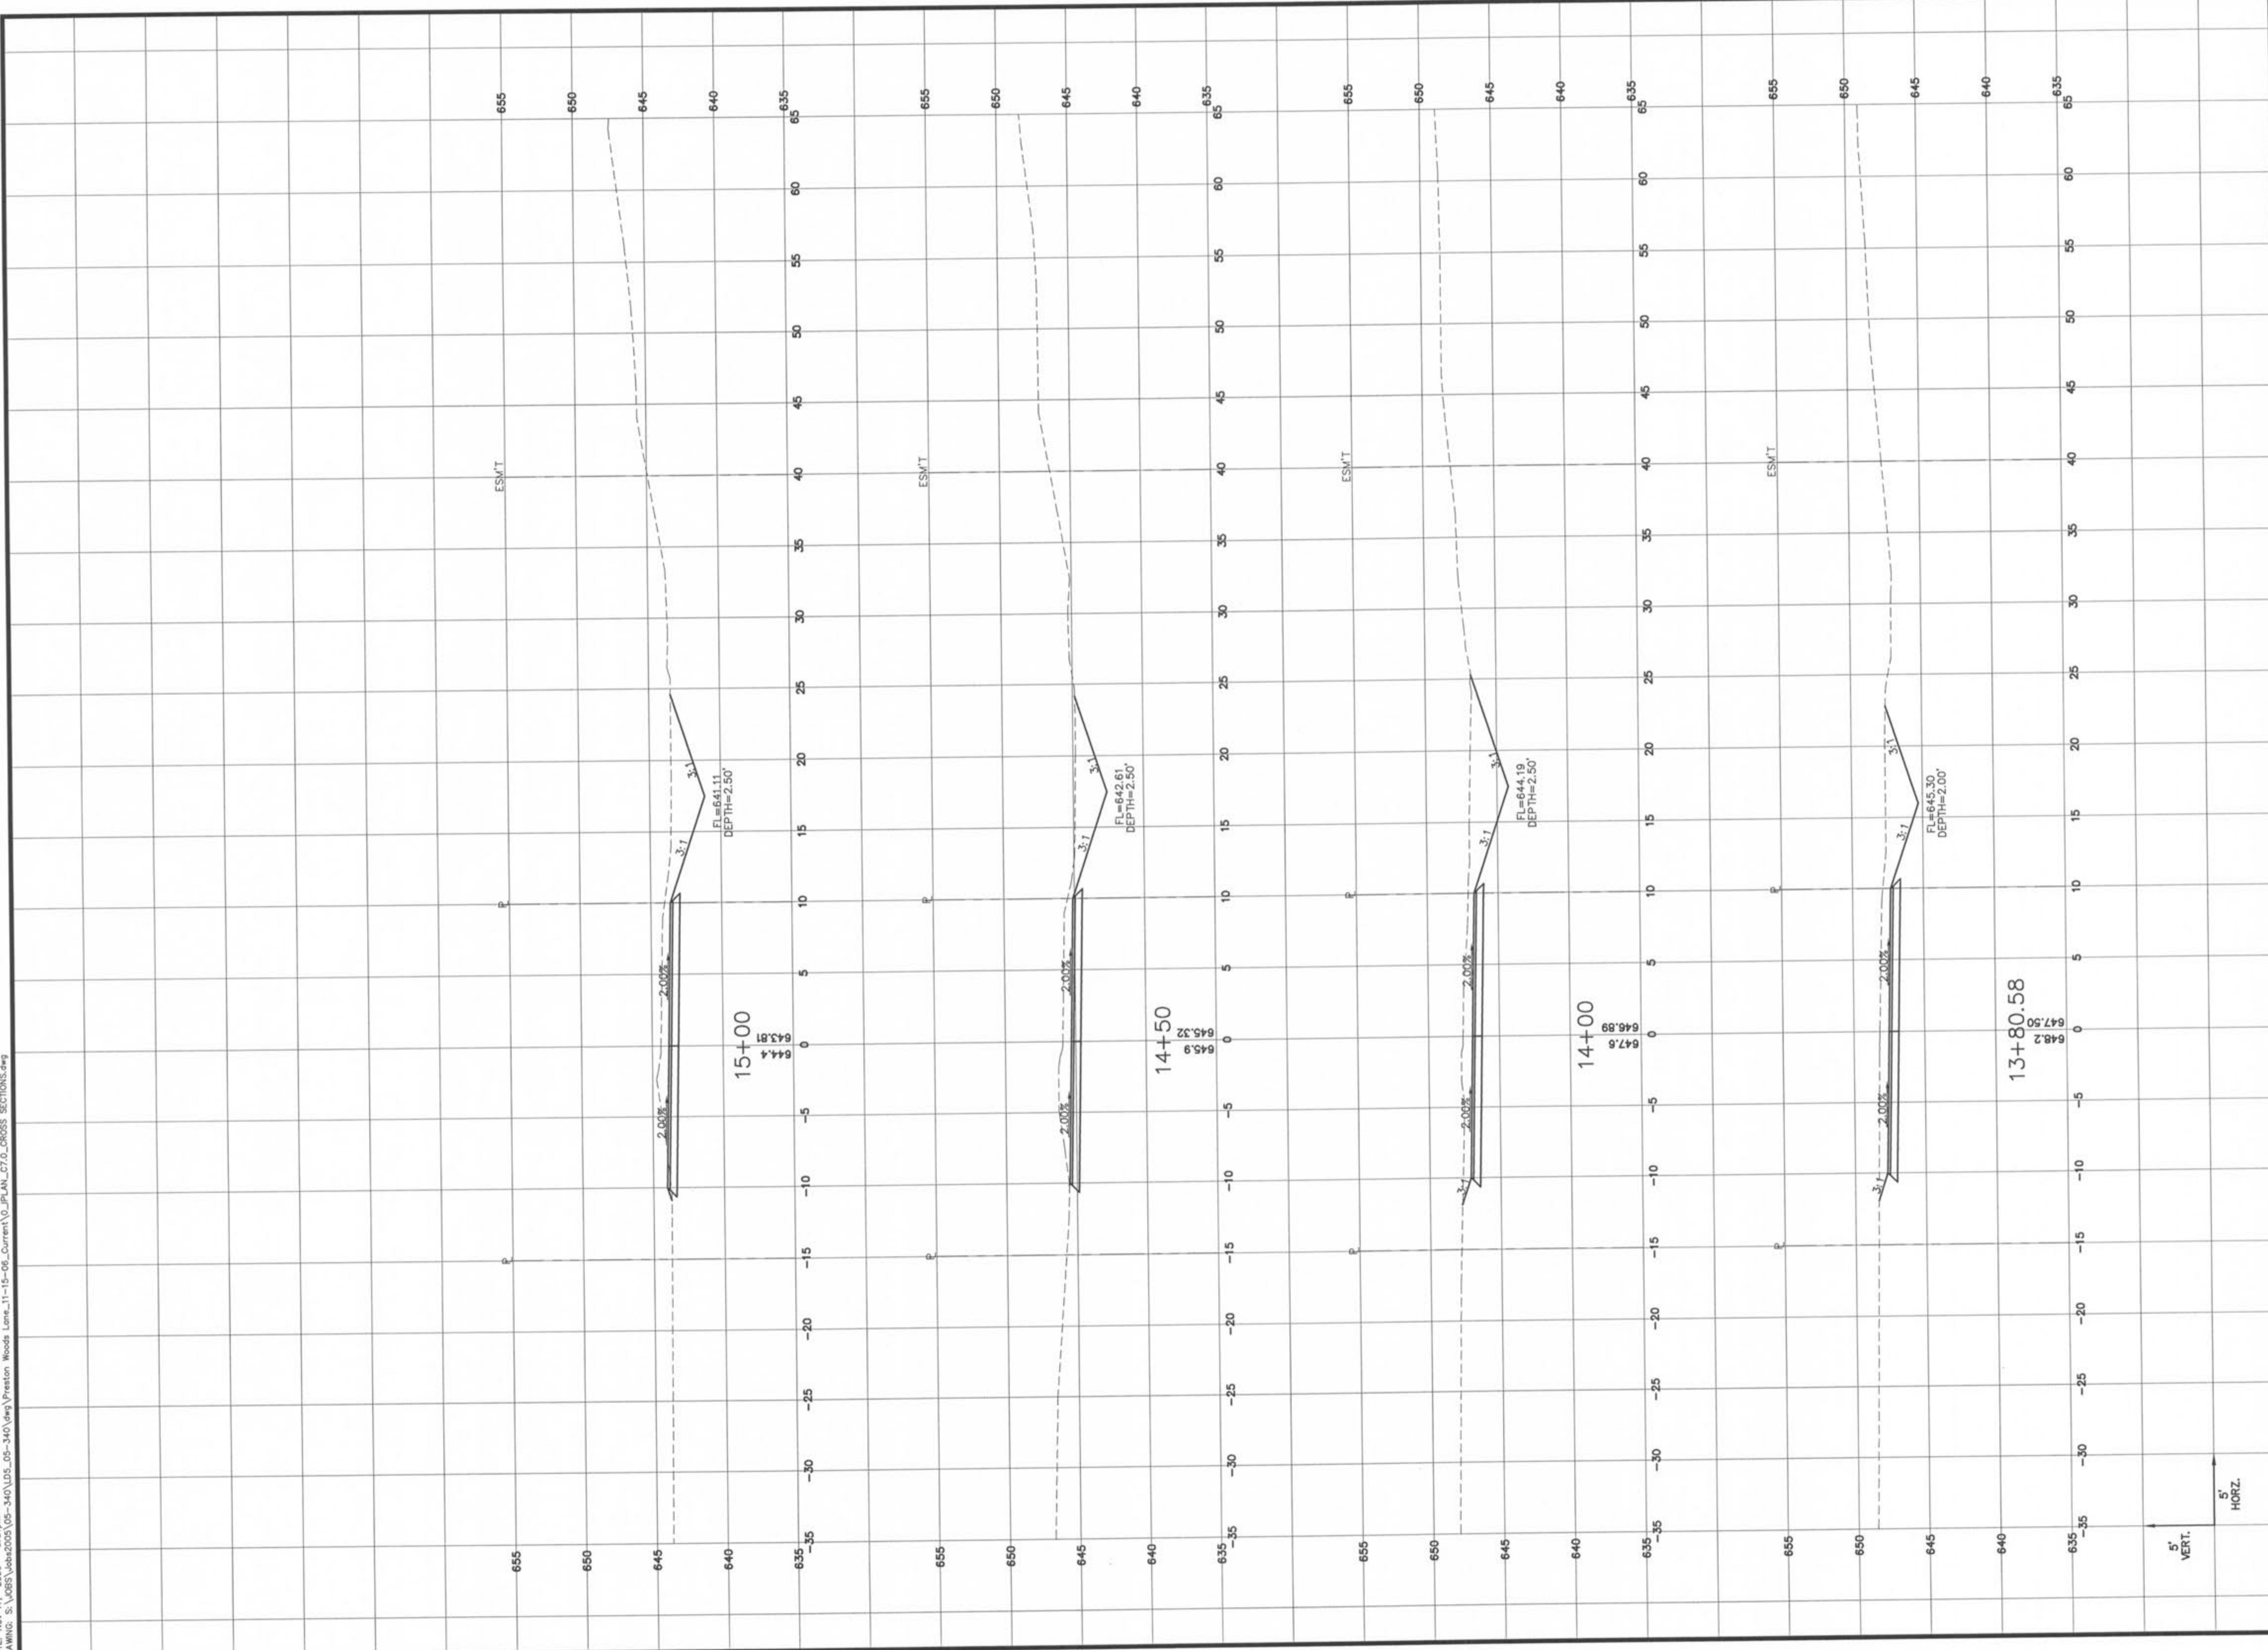

5' VERT.
 5' HORZ.

planning • engineering • surveying • landscape architecture

Gole and Associates INCORPORATED
 10777 sunset office dr. suite 10
 saint louis, missouri 63127
 p: 314 984 9887 f: 314 984 0587

DESIGNED BY: JW
 DRAWN BY: KK
 CHECKED BY: JFH
 DATE: 11/20/06

Job Number: 05-340
 Sheet Number: C7.3

PRESTON WOODS LANE
 IMPROVEMENT PLANS

O'FALLON, MO. 63366

CROSS SECTIONS



DEVELOPER/OWNER:
 THE JONES COMPANY HOMES, L.L.C.
 16640 CHESTERFIELD GROVE, SUITE 160
 CHESTERFIELD, MO 63005
 PHONE: (636) 537-7192

THE PROFESSIONAL ENGINEER'S SEAL, SIGNATURE AND PERSONAL SEAL ARE REQUIRED FOR THIS PLAN. ANY RESPONSIBILITY FOR WHAT APPEARS ON THIS PAGE, AND DISCLAIMING LIABILITY TO SECTION 327, 411 (RSMO), ANY RESPONSIBILITY FOR ANY DAMAGE, INJURY, LOSS OF LIFE OR PROPERTY, SHALL BE THE RESPONSIBILITY OF THE PROFESSIONAL ENGINEER WHO HAS SEIGNED AND SEALED BY THE UNDERSIGNED PROFESSIONAL RELATING TO, OR INTENDED TO BE USED FOR, ANY PART OF PARTS OF THE PROJECT TO WHICH THIS PAGE REFERS.

DATE	REVISIONS
9/7/06	CITY OF O'FALLON COMMENTS
9/19/06	CITY OF O'FALLON COMMENTS
11/16/06	CITY OF O'FALLON COMMENTS