


USER: cboyd TAB_03.7 6:51pm
 DRAWING: S:\085\085205\05-340.dwg (Preston Woods Lane_11-15-06_Current\0_Plan_C7_Cross Sections.dwg)

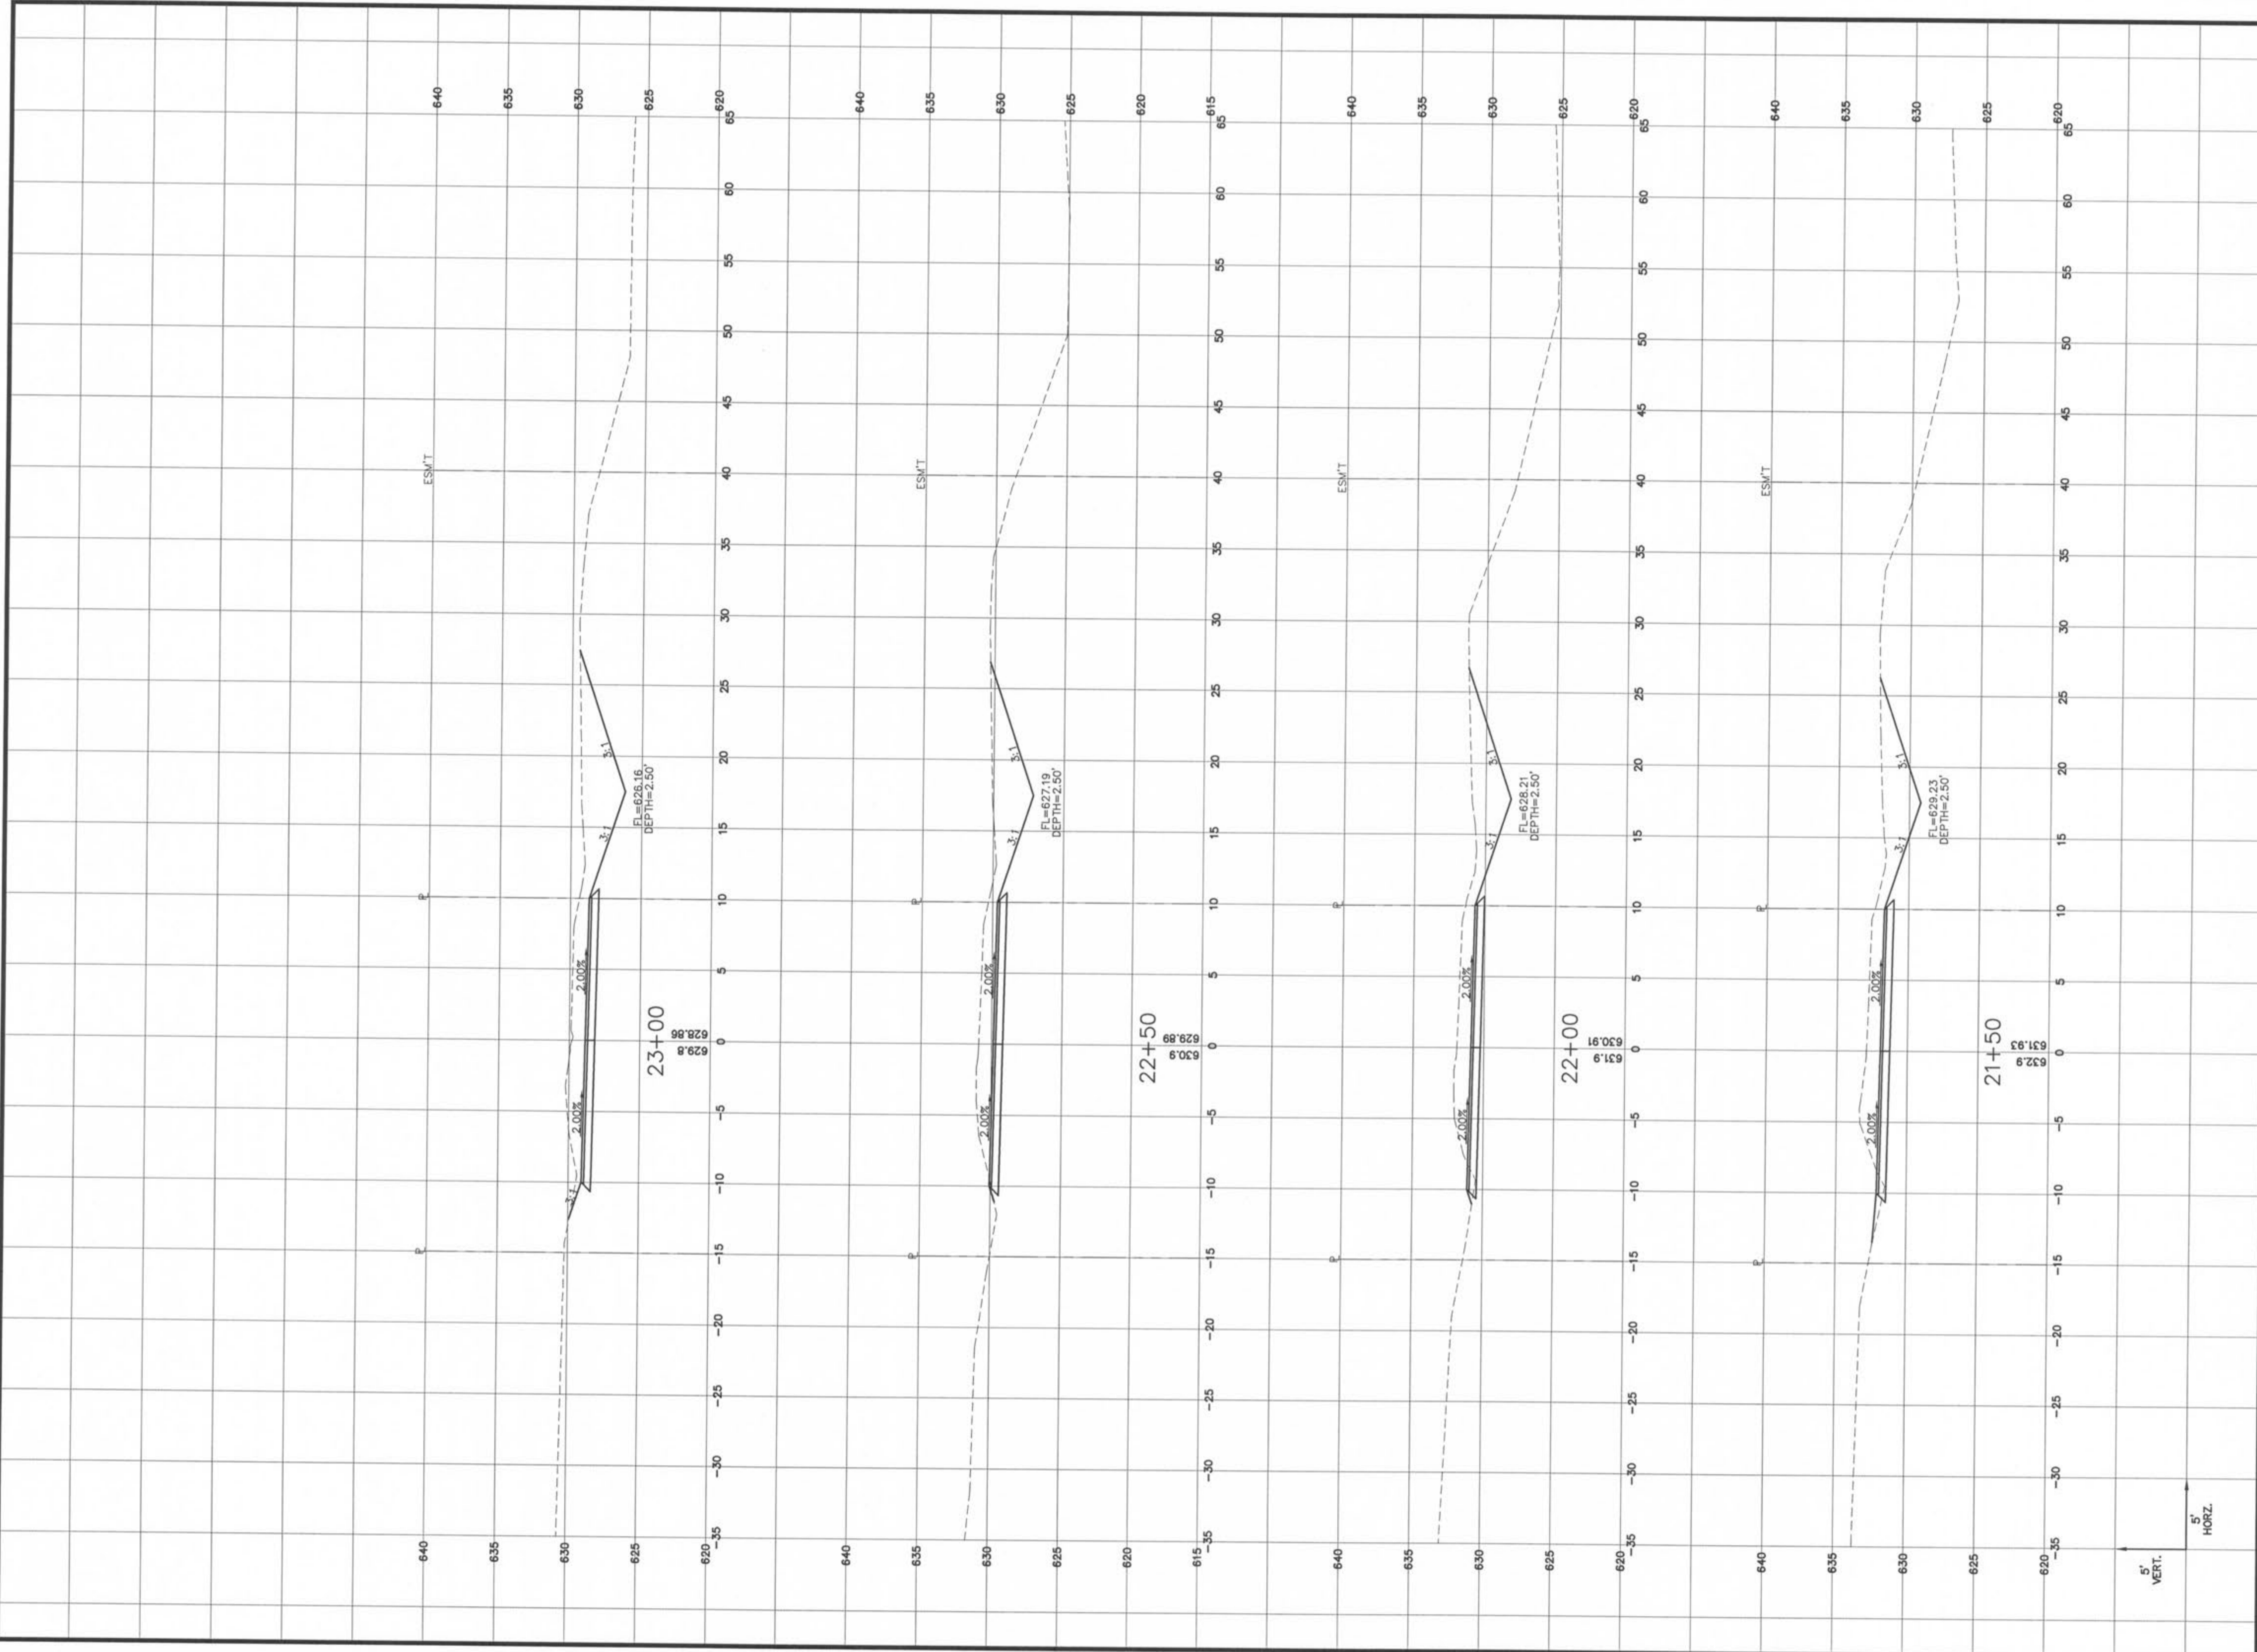

5' VERT.
 5' HORZ.

planning • engineering • surveying • landscape architecture
Cole and Associates
 INCORPORATED
 10777 sunset office dr. suite 10
 saint louis, missouri 63127
 p: 314 984 9887 f: 314 984 0587

DESIGNED BY
 JW
 DRAWN BY
 KK
 CHECKED BY
 JFH
 DATE
 11/20/06

Job Number
05-340
 Sheet Number
C7.7

PRESTON WOODS LANE
 IMPROVEMENT PLANS
 O'FALLON, MO. 63366
CROSS SECTIONS



DEVELOPER/OWNER:
THE JONES COMPANY HOMES, L.L.C.
 16640 CHESTERFIELD GROVE, SUITE 160
 CHESTERFIELD, MO 63005
 PHONE: (636) 537-7192

THE PROFESSIONAL ENGINEER'S SEAL AND SIGNATURE ARE REQUIRED FOR ALL OTHER PLANS (PURSUANT TO SECTION 327, 411 RSMO) ANY RESPONSIBILITY FOR ALL OTHER PLANS SHALL BE THE ESTIMATES, REPORTS, OR OTHER DOCUMENTS OF INSTRUMENTS NOT MADE BY THIS ENGINEER FOR THE PROJECT TO WHICH THIS PAGE REFERS.

DATE	BY	REVISIONS
9/25/06	JW	CITY OF OFALLON COMMENTS
10/16/06	KK	CITY OF OFALLON COMMENTS
11/16/06	JFH	CITY OF OFALLON COMMENTS